


WALNUT CREEK TOWNSHIP
 S.E. QTR. SECTION 21
 T-9N ; R-5W
 HOLMES COUNTY, OHIO

(SURVEYED FOR DANIEL HOSTETLER)

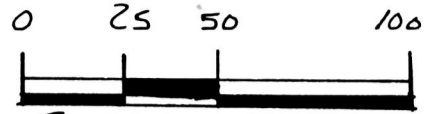

SCALE: 1" = 50'

- IRON PIN FOUND
- 5/8" RE BAR WITH I.D. CAP SET
- I.D. CAP MARKED "BAKER 6938"


REFERENCES:

DEED VOL.	256	PAGE	619
"	"	270	568
"	"	261	663
"	"	263	959
"	"	216	389

PLAT Vol.	14	PAGE	936
"	"	7	202
"	"	14	307

BEARINGS FROM PLAT Vol. 6
 PAGE 1.

9600002708
 Filed for Record in
 HOLMES COUNTY, OH
 SALLY MILLER
 On 08-12-1996 At 01:08 pm.
 PLSM 20.00
 Vol. 16 Page 186
 deed vol. 274 Page 725

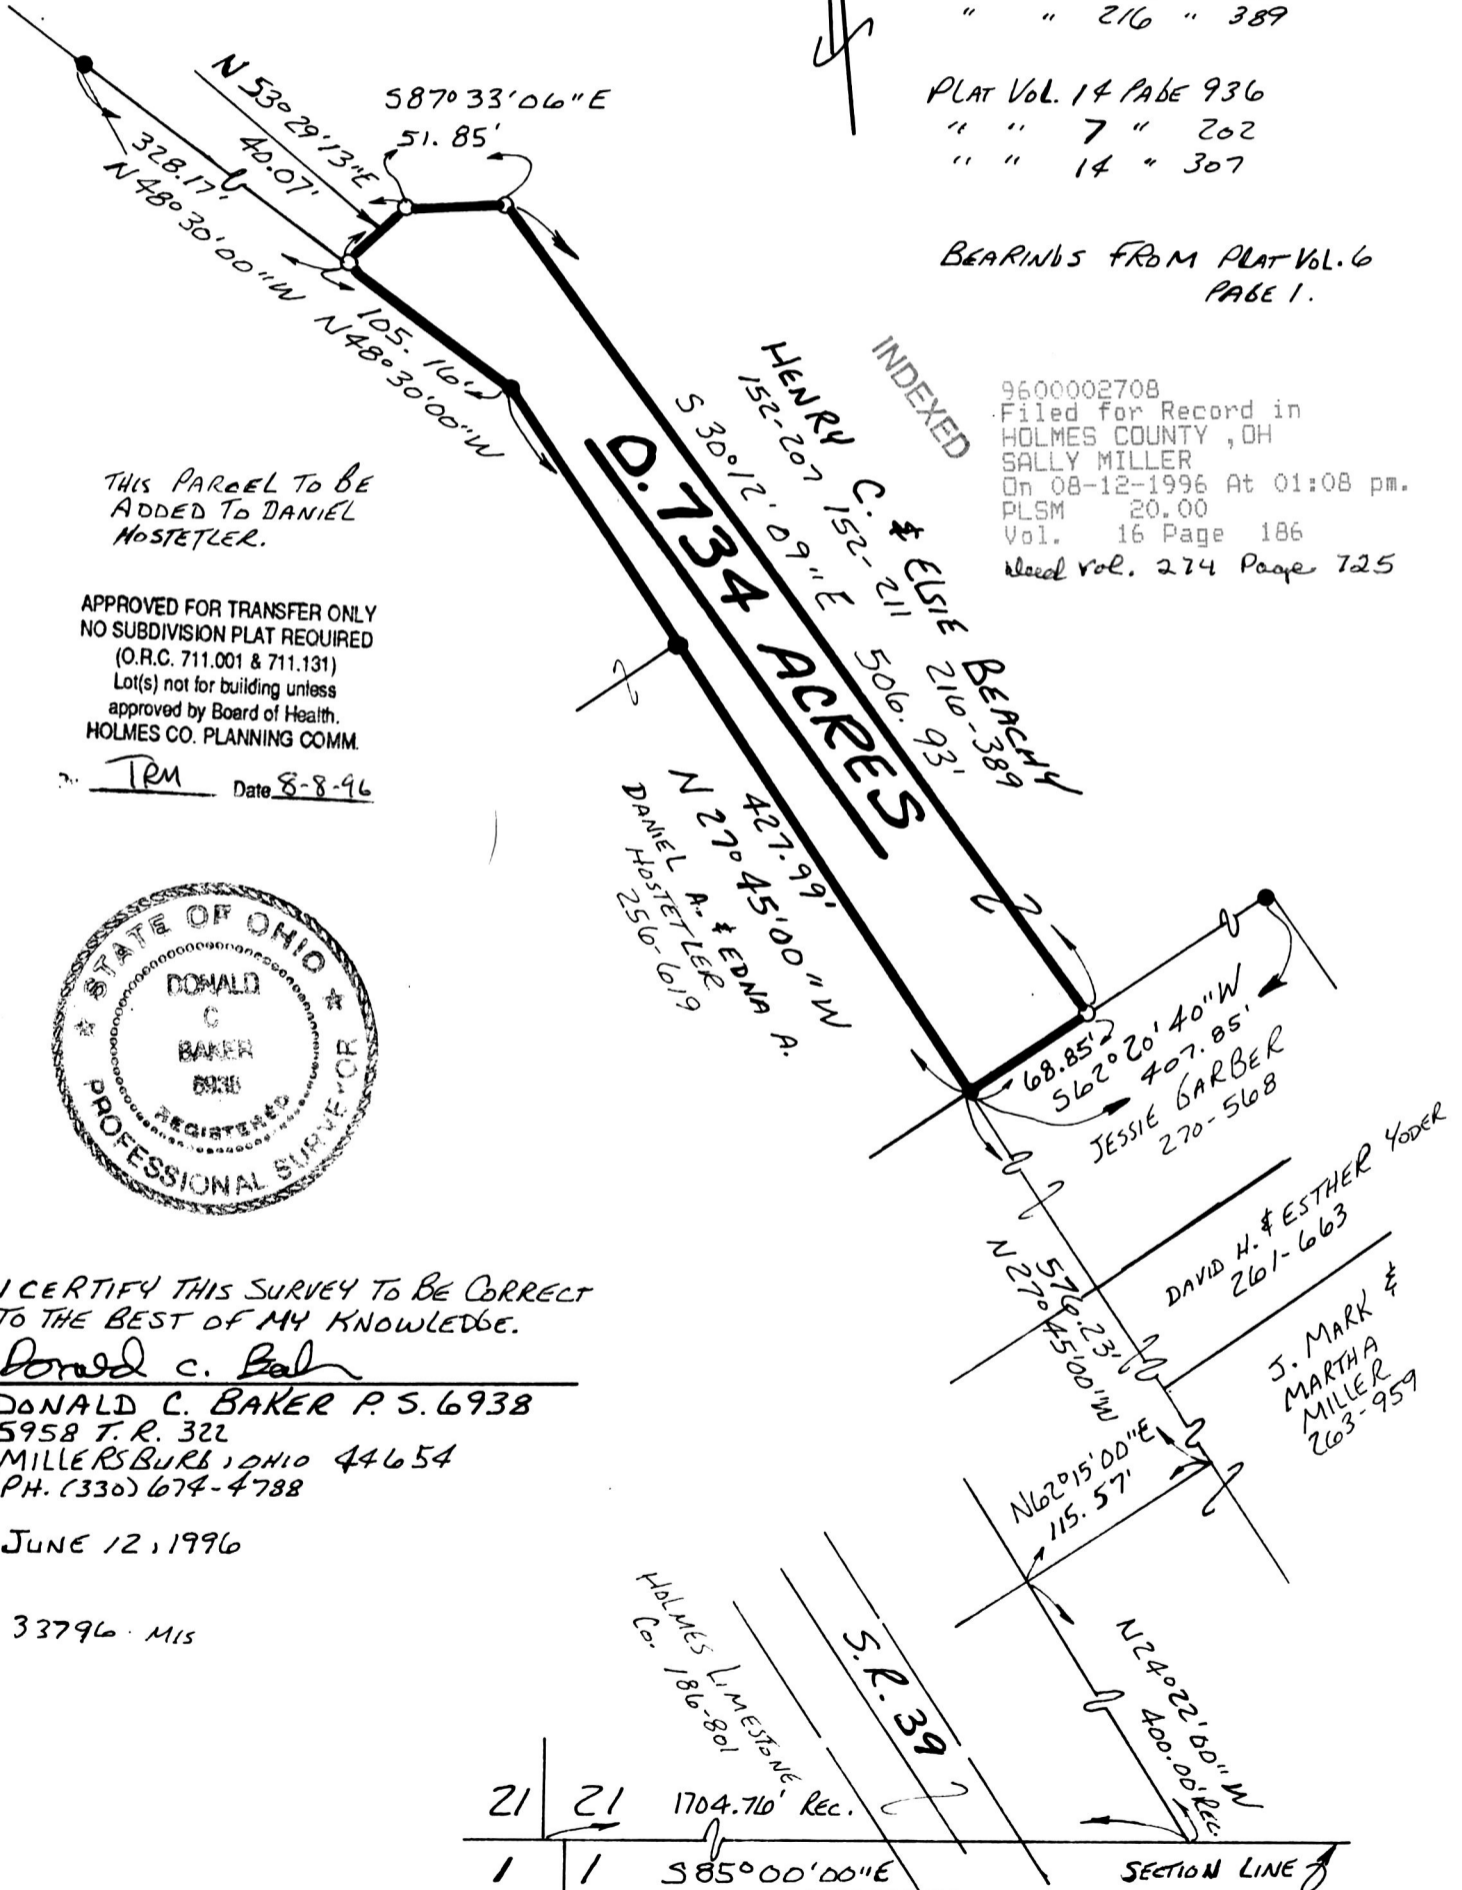

THIS PARCEL TO BE
 ADDED TO DANIEL
 HOSTETLER.

APPROVED FOR TRANSFER ONLY
 NO SUBDIVISION PLAT REQUIRED
 (O.R.C. 711.001 & 711.131)
 Lot(s) not for building unless
 approved by Board of Health.
 HOLMES CO. PLANNING COMM.

TRM Date 8-8-96



I CERTIFY THIS SURVEY TO BE CORRECT
 TO THE BEST OF MY KNOWLEDGE.

Donald C. Baker

DONALD C. BAKER P. S. 6938
 5958 T.R. 322
 MILLERSBURG, OHIO 44654
 PH. (330) 674-4788

JUNE 12, 1996

33796 MIS

PLAT APPROVED.

8/9/96

9600002708
 DAN MATHIE ATTY

MILLERSBURG, OH 44654