


KILLBUCK TOWNSHIP

S.W. QTR. SECTION 6

T-8 N R-7 W

HOLMES COUNTY, OHIO

0 25 50 100

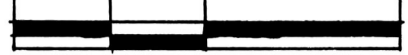

SCALE: 1" = 50'

- STONE FOUND
- IRON PIN FOUND
- 5/8" RE BAR WITH I.D. CAP SET I.D. CAP MARKED "BAKER 6938"

REFERENCES:

DEED VOL. 221 PAGE 414
 " " 221 " 417
 " " 110 " 307
 " " 97 " 173



PLAT VOL. 10 PAGE 181
 " " 4 " 190

9600003089
 Filed for Record in
 HOLMES COUNTY, OH
 SALLY MILLER
 On 09-04-1996 At 11:53 am.
 PLSM 20.00
 Vol. 16 Page 216
 DV 275 page 79



INDEXED


BEARINGS FROM DEED VOL. 221 PAGE 417

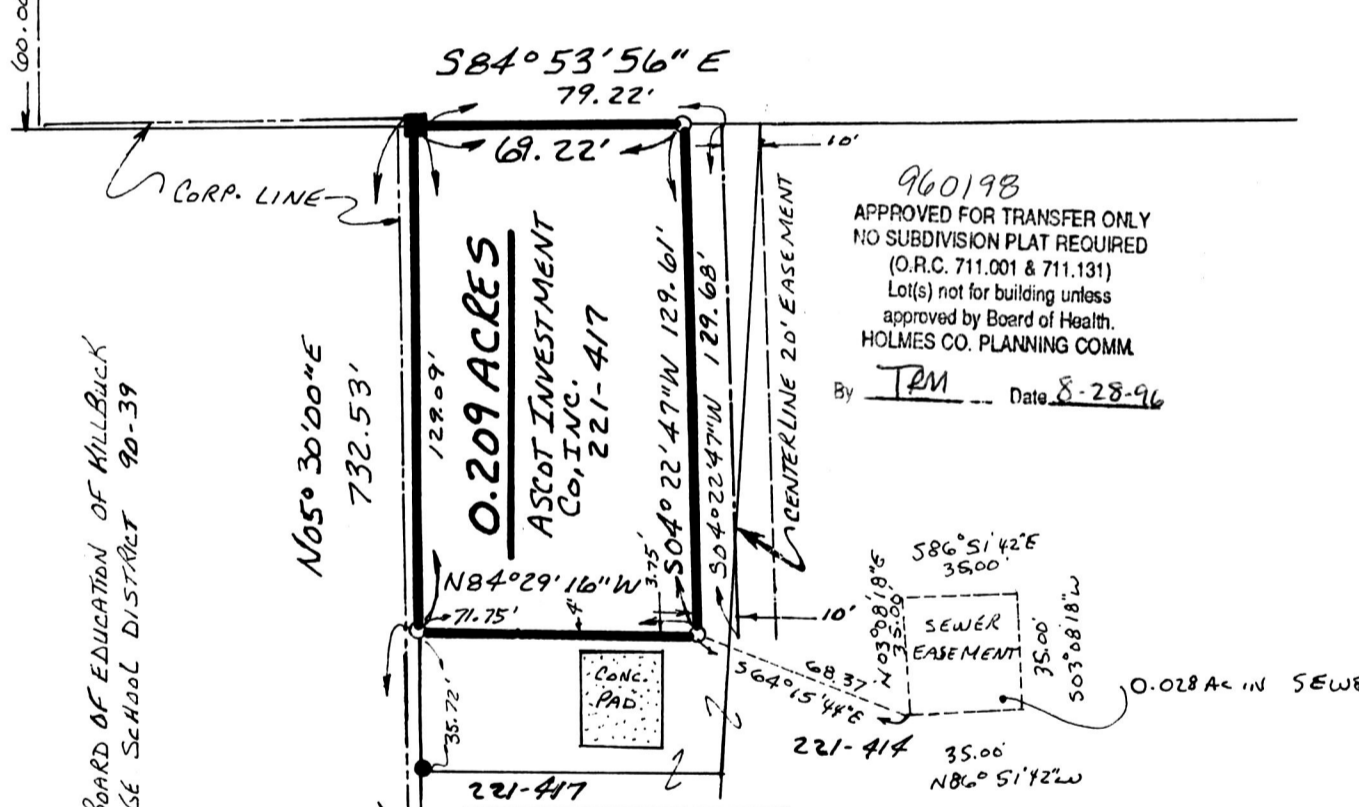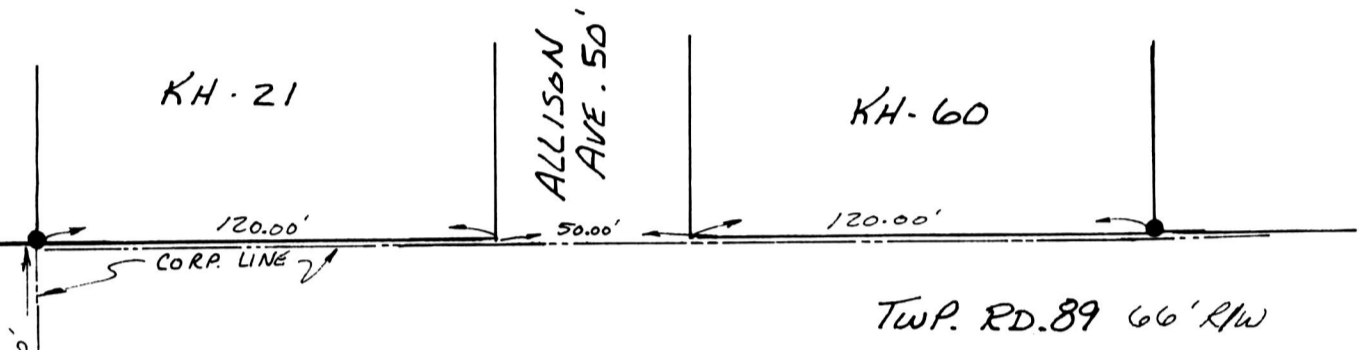

960198
 APPROVED FOR TRANSFER ONLY
 NO SUBDIVISION PLAT REQUIRED
 (O.R.C. 711.001 & 711.131)
 Lot(s) not for building unless
 approved by Board of Health.
 HOLMES CO. PLANNING COMM.
 By TJM Date 8-28-96

THE BOARD OF EDUCATION OF KILLBUCK
 VILLAGE SCHOOL DISTRICT 90-39

N05°30'00" E
 732.53'

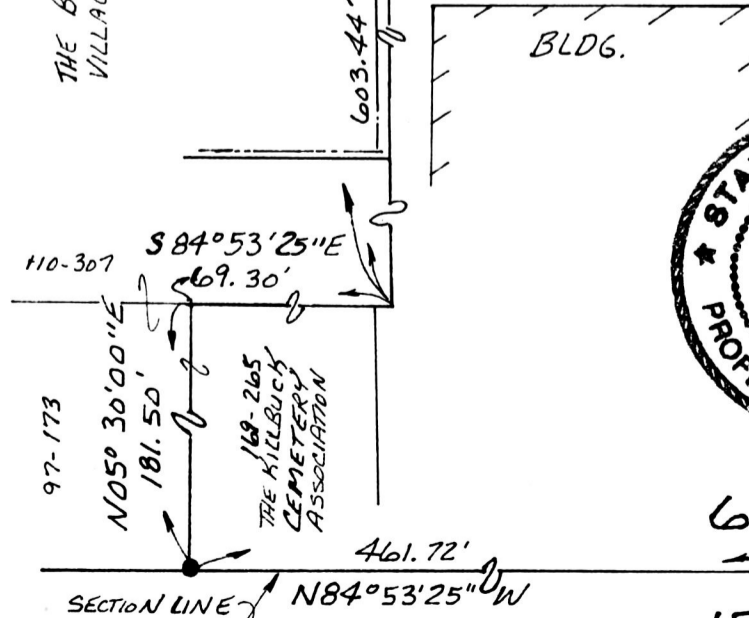

I CERTIFY THIS SURVEY TO BE CORRECT TO THE BEST OF MY KNOWLEDGE.
Donald C. Baker
 DONALD C. BAKER P.S. 6938
 5958 T.R. 322
 MILLERSBURG, OHIO 44654
 PH. (330) 674-4788
 AUGUST 7, 1996

9600003089
 RONDA STEIMEL
 MILLERSBURG,

46996-MLD

PLAT APPROVED

8/28/96