

Vol. 16 page 221


REFERENCES:

DEED Vol. 132 PAGE 418
 DEED Vol. 254 PAGE 542
 DEED Vol. 241 PAGE 887
 DEED Vol. 244 PAGE 82
 PLAT Vol. 8 PAGE 25
 PLAT Vol. 8 PAGE 731
 PLAT Vol. 8 PAGE 623
 PLAT Vol. 12 PAGE 130


9600003143
 Filed for Record in
 HOLMES COUNTY, OH
 SALLY MILLER
 On 09-09-1996 At 09:53 am.
 PLSM 20.00
 Vol. 16 Page 221
 DV 575 page 144

BEARINGS FROM PLAT VOL. 8 PAGE 25


INDEXED

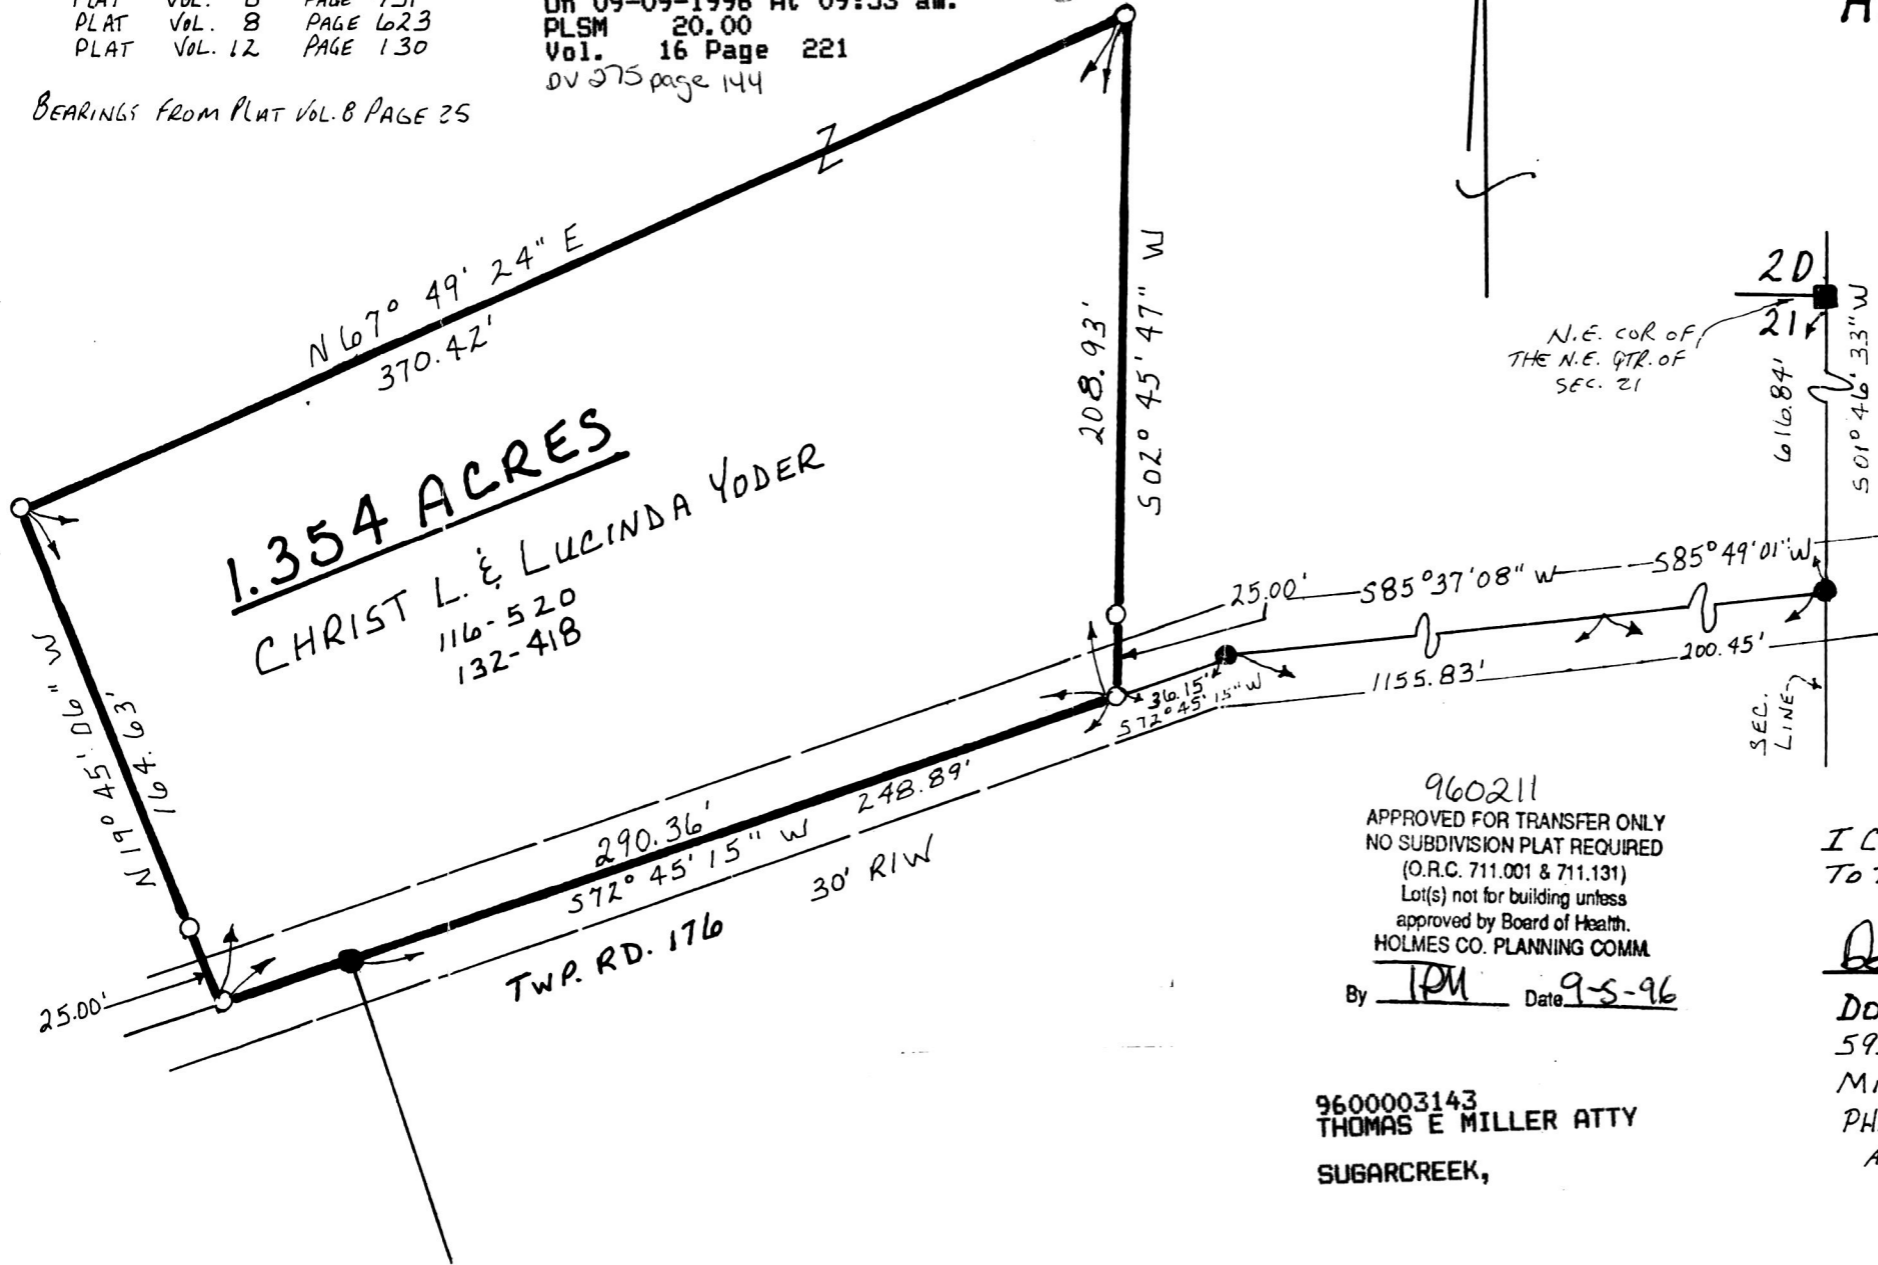

CLARK TOWNSHIP
 N.E. QTR. SECTION 21
 T-8N ; R-5W
 HOLMES COUNTY, OHIO

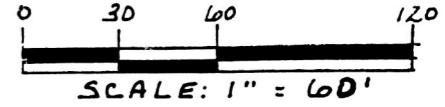

- IRON PIN FOUND
- STONE FOUND
- 5/8\" REBAR WITH ID. CAP SET
ID CAP MARKED \"BAKER 6938\"

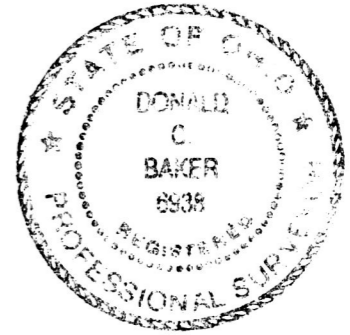

960211
 APPROVED FOR TRANSFER ONLY
 NO SUBDIVISION PLAT REQUIRED
 (O.R.C. 711.001 & 711.131)
 Lot(s) not for building unless
 approved by Board of Health.
 HOLMES CO. PLANNING COMM.
 By IPM Date 9-5-96

I CERTIFY THIS SURVEY TO BE CORRECT
 TO THE BEST OF MY KNOWLEDGE.

Donald C. Baker
 DONALD C. BAKER P.S. 6938
 5958 T.R. 322
 MILLERSBURG OHIO 44654
 PH. (330) 674-4788
 APRIL 23, 1996

9600003143
 THOMAS E MILLER ATTY
 SUGARCREEK,

PLAT APPROVED
 21496-SRU
9/6/96