

SCALE: 1" = 60'

- IRON PIN FOUND
  - △ R.R. SPIKE SET
  - 5/8" REBAR WITH ID. CAP SET
- ID. CAP MARKED "BAKER 6938"

960240 960241  
 APPROVED FOR TRANSFER ONLY  
 NO SUBDIVISION PLAT REQUIRED  
 (O.R.C. 711.001 & 711.131)  
 Lot(s) not for building unless  
 approved by Board of Health.  
 HOLMES CO. PLANNING COMM.

By TRM Date 10-10-96

CLARK TOWNSHIP  
 N.E. QTR. SECTION 15  
 T-8N; R-5W  
 HOLMES COUNTY, OHIO



BEARINGS FROM DEED Vol. 251 PAGE 148

REFERENCES:

- DEED Vol. 178 PAGE 260
- DEED Vol. 254 PAGE 148
- DEED Vol. 213 PAGE 538
- DEED Vol. 210 PAGE 737

9600003824  
 Filed for Record in  
 HOLMES COUNTY, OH  
 SALLY MILLER  
 On 10-15-1996 At 12:20 pm.  
 PLSM 20.00  
 Vol. 16 Page 251  
 DV 275 pages 677-679

INDEXED

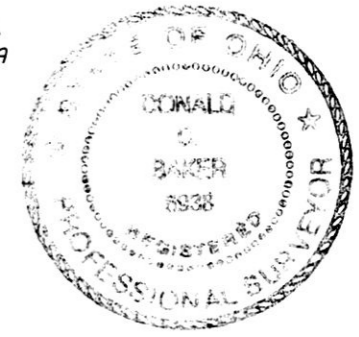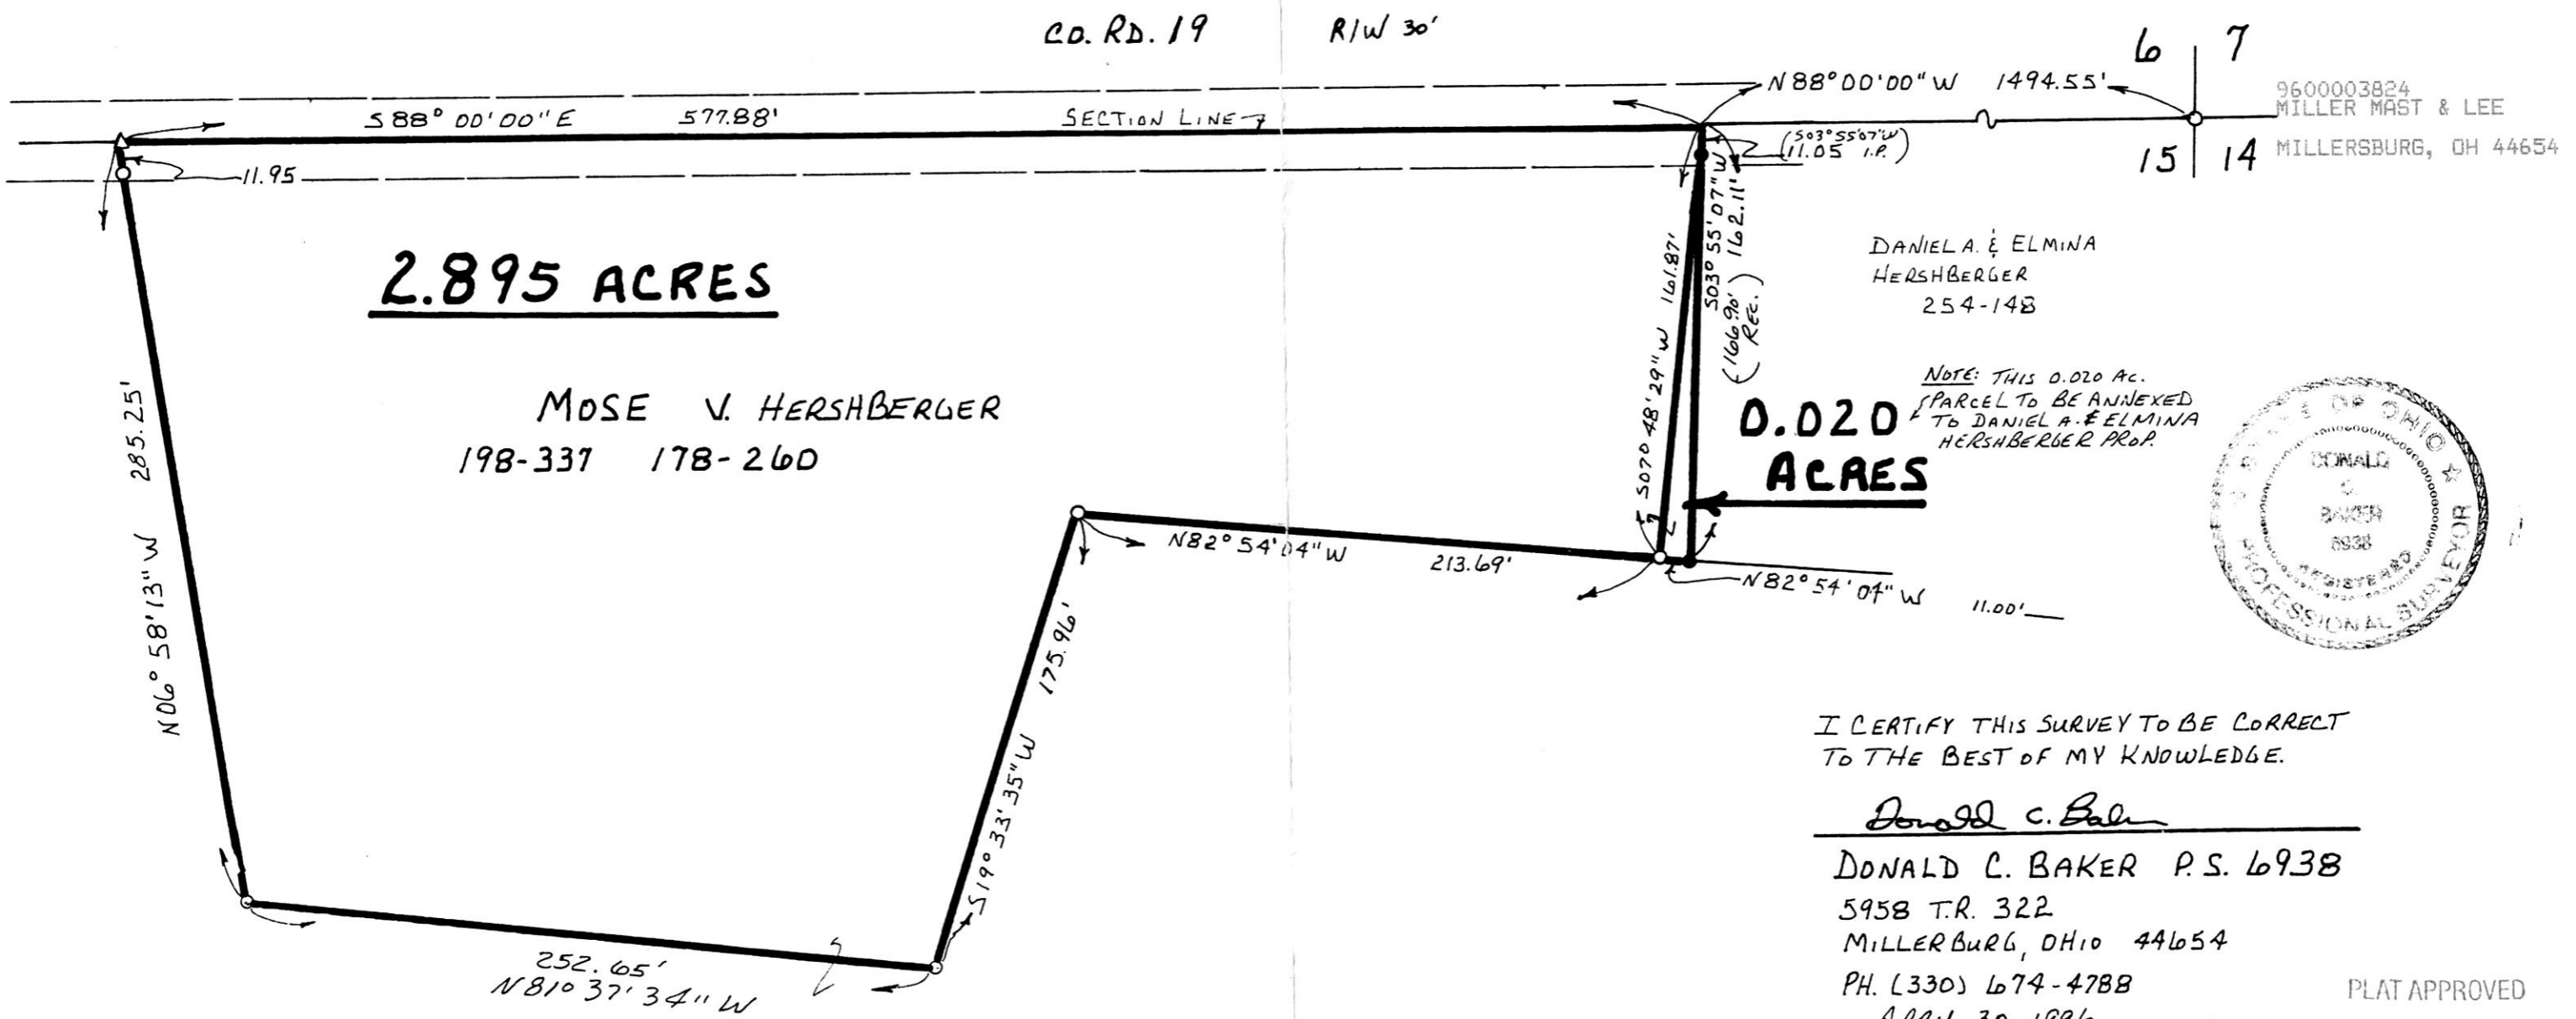

I CERTIFY THIS SURVEY TO BE CORRECT  
 TO THE BEST OF MY KNOWLEDGE.

Donald C. Baker

DONALD C. BAKER P.S. 6938  
 5958 T.R. 322  
 MILLERSBURG, OHIO 44654  
 PH. (330) 674-4788  
 APRIL 30, 1996  
 REVISED 8-28-96 MLD

PLAT APPROVED

10/11/96

23796-SRU  
 51296-MLD