

MECHANIC TOWNSHIP S.E. QTR. SECTION 11 T-8N R-7W HOLMES COUNTY, OHIO



SCALE: 1" = 200'

- IRON PIN FOUND
- 5/8" REBAR WITH I.D. CAP SET
- I.D. CAP MARKED "BAKER 6938"

REFERENCES:

DEED VOL. 267 PAGE 249
 " " 257 " 640
 " " 259 " 276
 " " 254 " 609

PLAT VOL. 4 PAGE 188
 " " 12 " 872
 " " 10 " 113

BEARINGS FROM PLAT VOL. 5 PAGE 62.

(SURVEYED FOR DALE LAHM)

960243 960244
 APPROVED FOR TRANSFER ONLY
 NO SUBDIVISION PLAT REQUIRED
 (O.R.C. 711.001 & 711.131)
 Lot(s) not for building unless
 approved by Board of Health.
 HOLMES CO. PLANNING COMM
 By IRM Date 10-16-96

INDEXED

9600003926
 Filed for Record in
 HOLMES COUNTY, OH
 SALLY MILLER
 On 10-18-1996 At 03:28 pm.
 PLSM 20.00
 Vol. 16 Page 254
 of 275 pages 764-766




I CERTIFY THIS SURVEY TO BE CORRECT
TO THE BEST OF MY KNOWLEDGE.

Donald C. Baker

DONALD C. BAKER P.S. 6938
 5958 T.R. 322
 MILLERSBURG, OHIO 44654
 PH. (330) 674-4788
 JULY 8, 1996
 40196-MLS

PLAT APPROVED

10/19/96

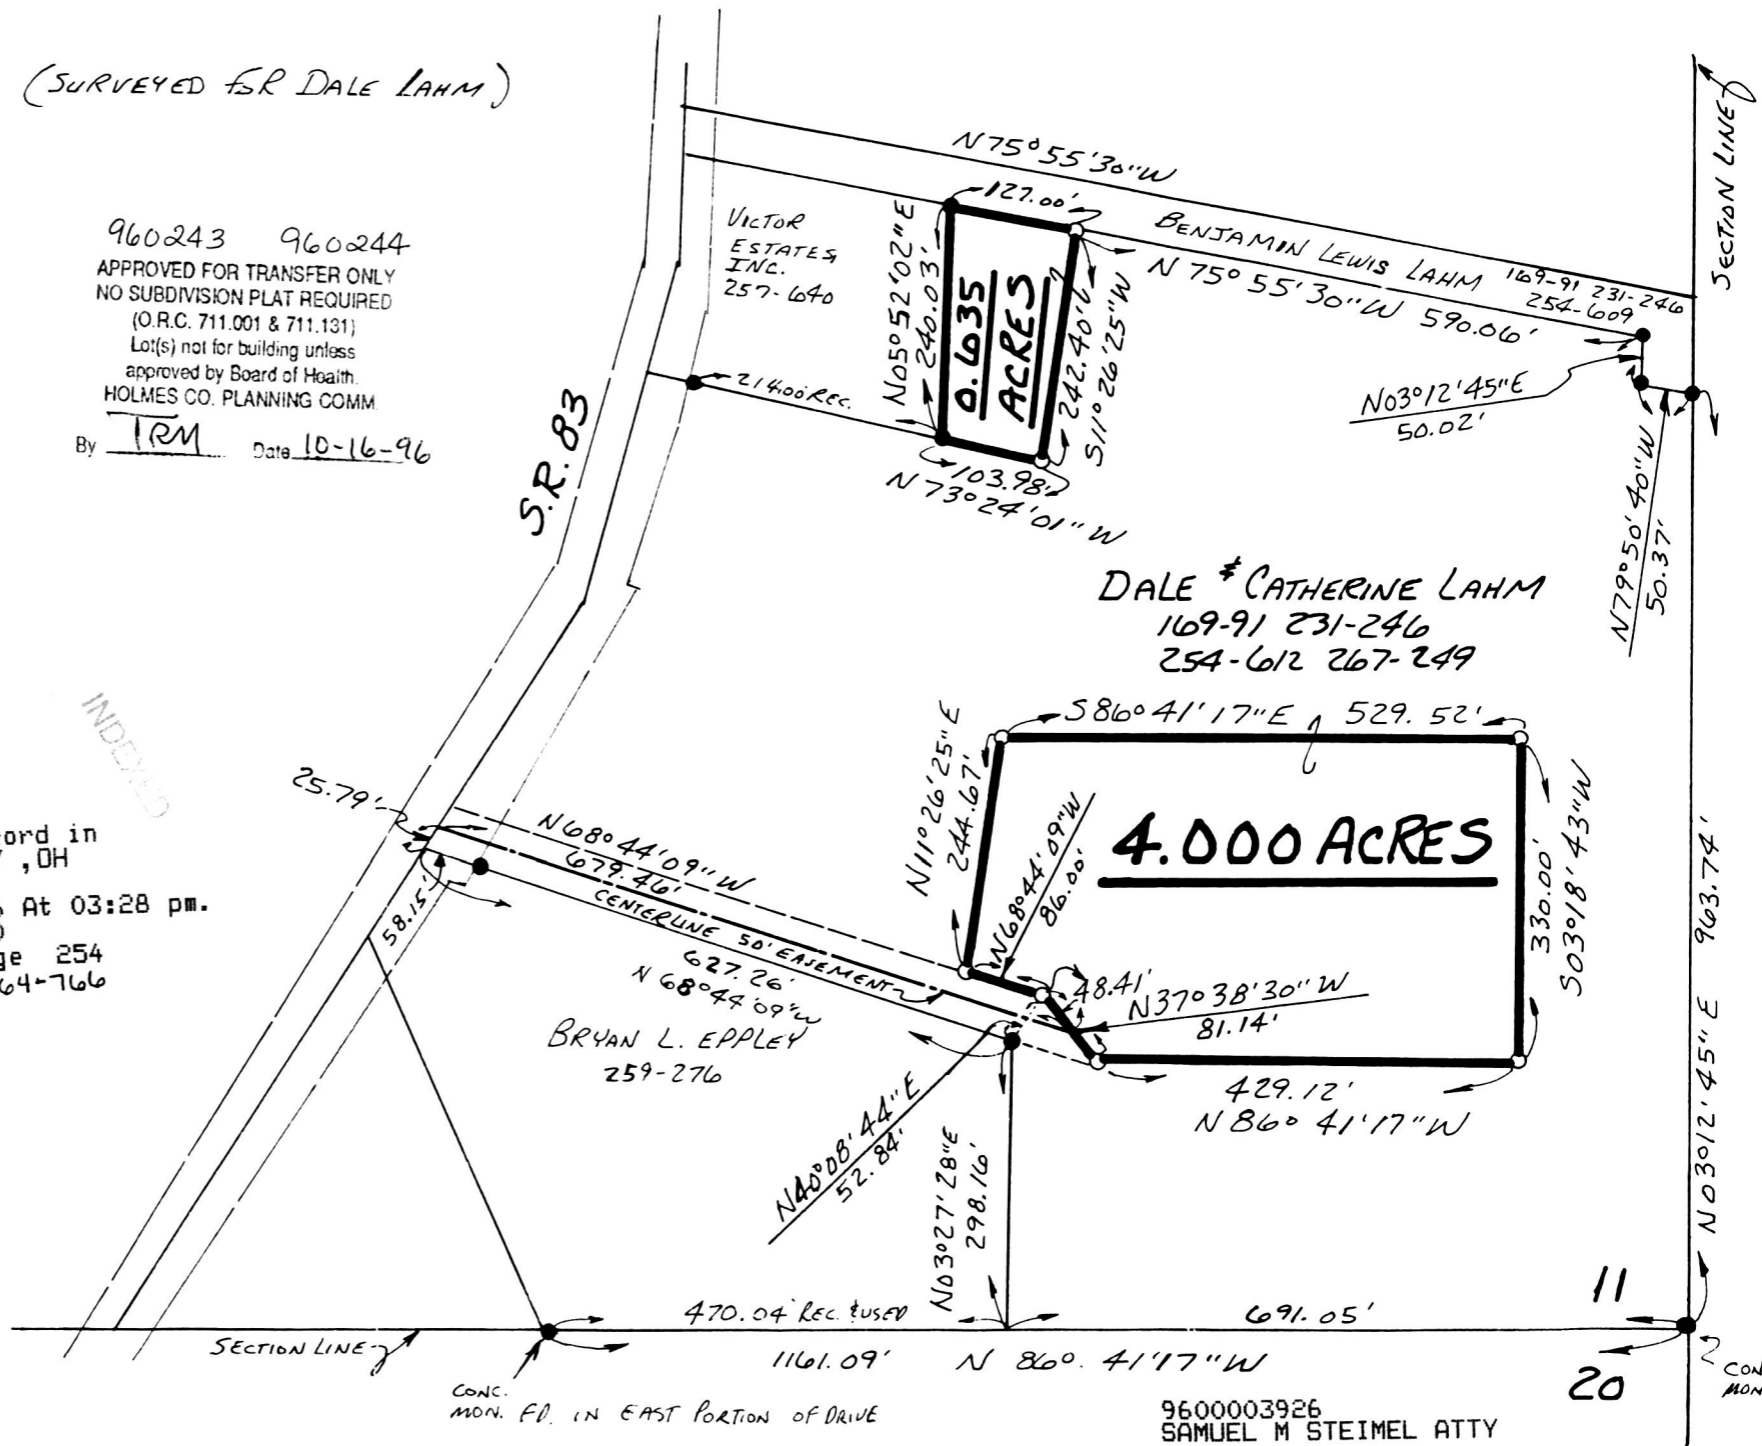

9600003926
 SAMUEL M STEIMEL ATTY
 MILLERSBURG,