


VILLAGE OF WINESBURG
 PART OF OUTLOT 28,
 OUTLOT 1 & OUTLOT 56,
 LOT 38, 3RD. QTR.
 T-10N; R-4W
 PAINT TOWNSHIP
 HOLMES COUNTY, OHIO
 SURVEYED FOR: BILL MOHR

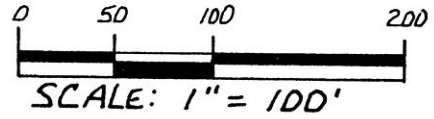

- STONE FOUND
- 5/8" REBAR WITH ID. CAP SET
- ID. CAP MARKED "BAKER 6938"


REFERENCES:

- DEED Vol. 268 PAGE 156
- DEED Vol. 189 PAGE 926
- PLAT Vol. 3 PAGE 25
- PLAT Vol. 7 PAGE 3
- PLAT Vol. 3 PAGE 88
- PLAT Vol. 1 PAGE 39

9600004433
 Filed for Record in
 HOLMES COUNTY, OH
 SALLY MILLER
 On 11-20-1996 At 09:23 am.
 PLSM 20.00
 Vol. 16 Page 286
 DV 276 page 227

INDEXED

OUTLOT & LOT LINE
 N.E. CORNER
 LOT 38
 OUTLOT 28
 DAVID A. & ELSIE A. YODER
 189-926

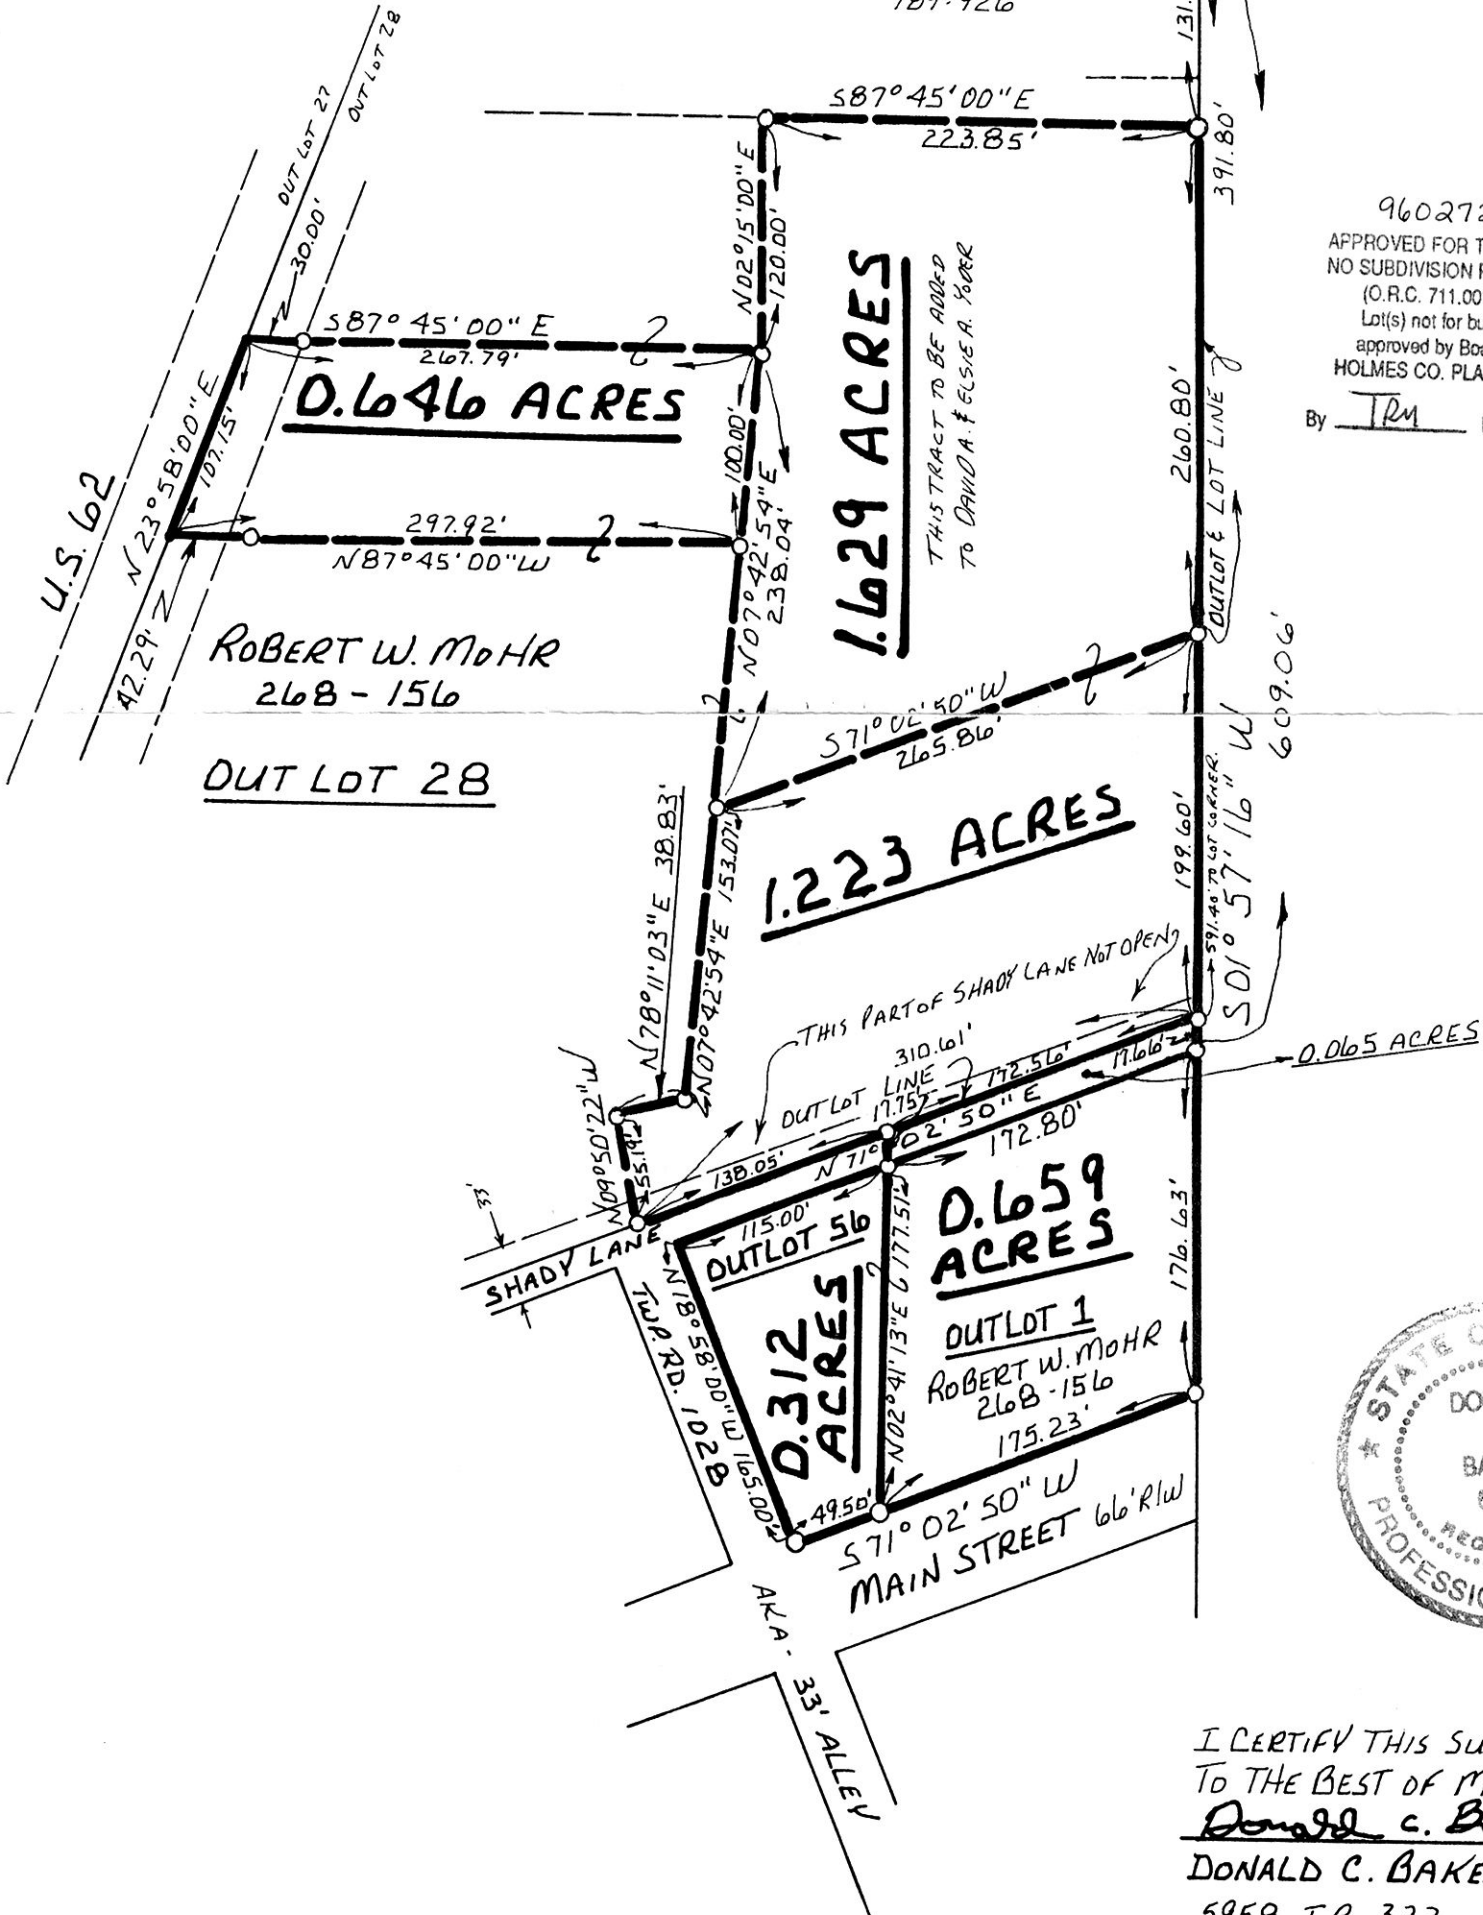

960272
 APPROVED FOR TRANSFER ONLY
 NO SUBDIVISION PLAT REQUIRED
 (O.R.C. 711.001 & 711.131)
 Lot(s) not for building unless
 approved by Board of Health.
 HOLMES CO. PLANNING COMM.
 By TRM Date 11-19-96



I CERTIFY THIS SURVEY TO BE CORRECT
 TO THE BEST OF MY KNOWLEDGE.

Donald C. Baker
 DONALD C. BAKER P.S. 6938

5958 T.R. 322
 MILLERSBURG, OHIO 44654
 PH. (330) 674-4788
 SEPTEMBER 16, 1996
 53596-SRU

9600004433
 ROBERT RINFRET ATTY
 MILLERSBURG,

PLAT APPROVED

11/20/96