


REFERENCES:

- DEED VOL. 168 PAGE 463
- DEED VOL. 206 PAGE 415
- DEED VOL. 235 PAGE 364
- DEED VOL. 266 PAGE 632
- DEED VOL. 258 PAGE 759
- PLAT VOL. 3 PAGE 42
- PLAT VOL. 5 PAGE 105
- PLAT VOL. 3 PAGE 39 B

MONROE TOWNSHIP  
 1 ST. QTR. LOT 24 & 25  
 T-9N; R-8W  
 HOLMES COUNTY, OHIO

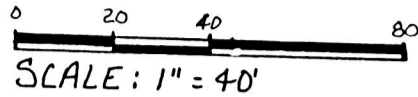


BEARINGS FROM PLAT VOL. 3 PAGE 39 B

- STONE FOUND
- IRON PIN FOUND
- △ R.R. SPIKE SET
- 5/8" REBAR WITH ID. CAP SET
- I.D. CAP MARKED "BAKER 6938"

SURVEYED FOR FINNEY'S MARATHON

9600004474  
 Filed for Record in  
 HOLMES COUNTY, OH  
 SALLY MILLER  
 On 11-22-1996 At 10:59 am.  
 PLSM 20.00  
 Vol. 16 Page 291  
 by 276 page 269, 272

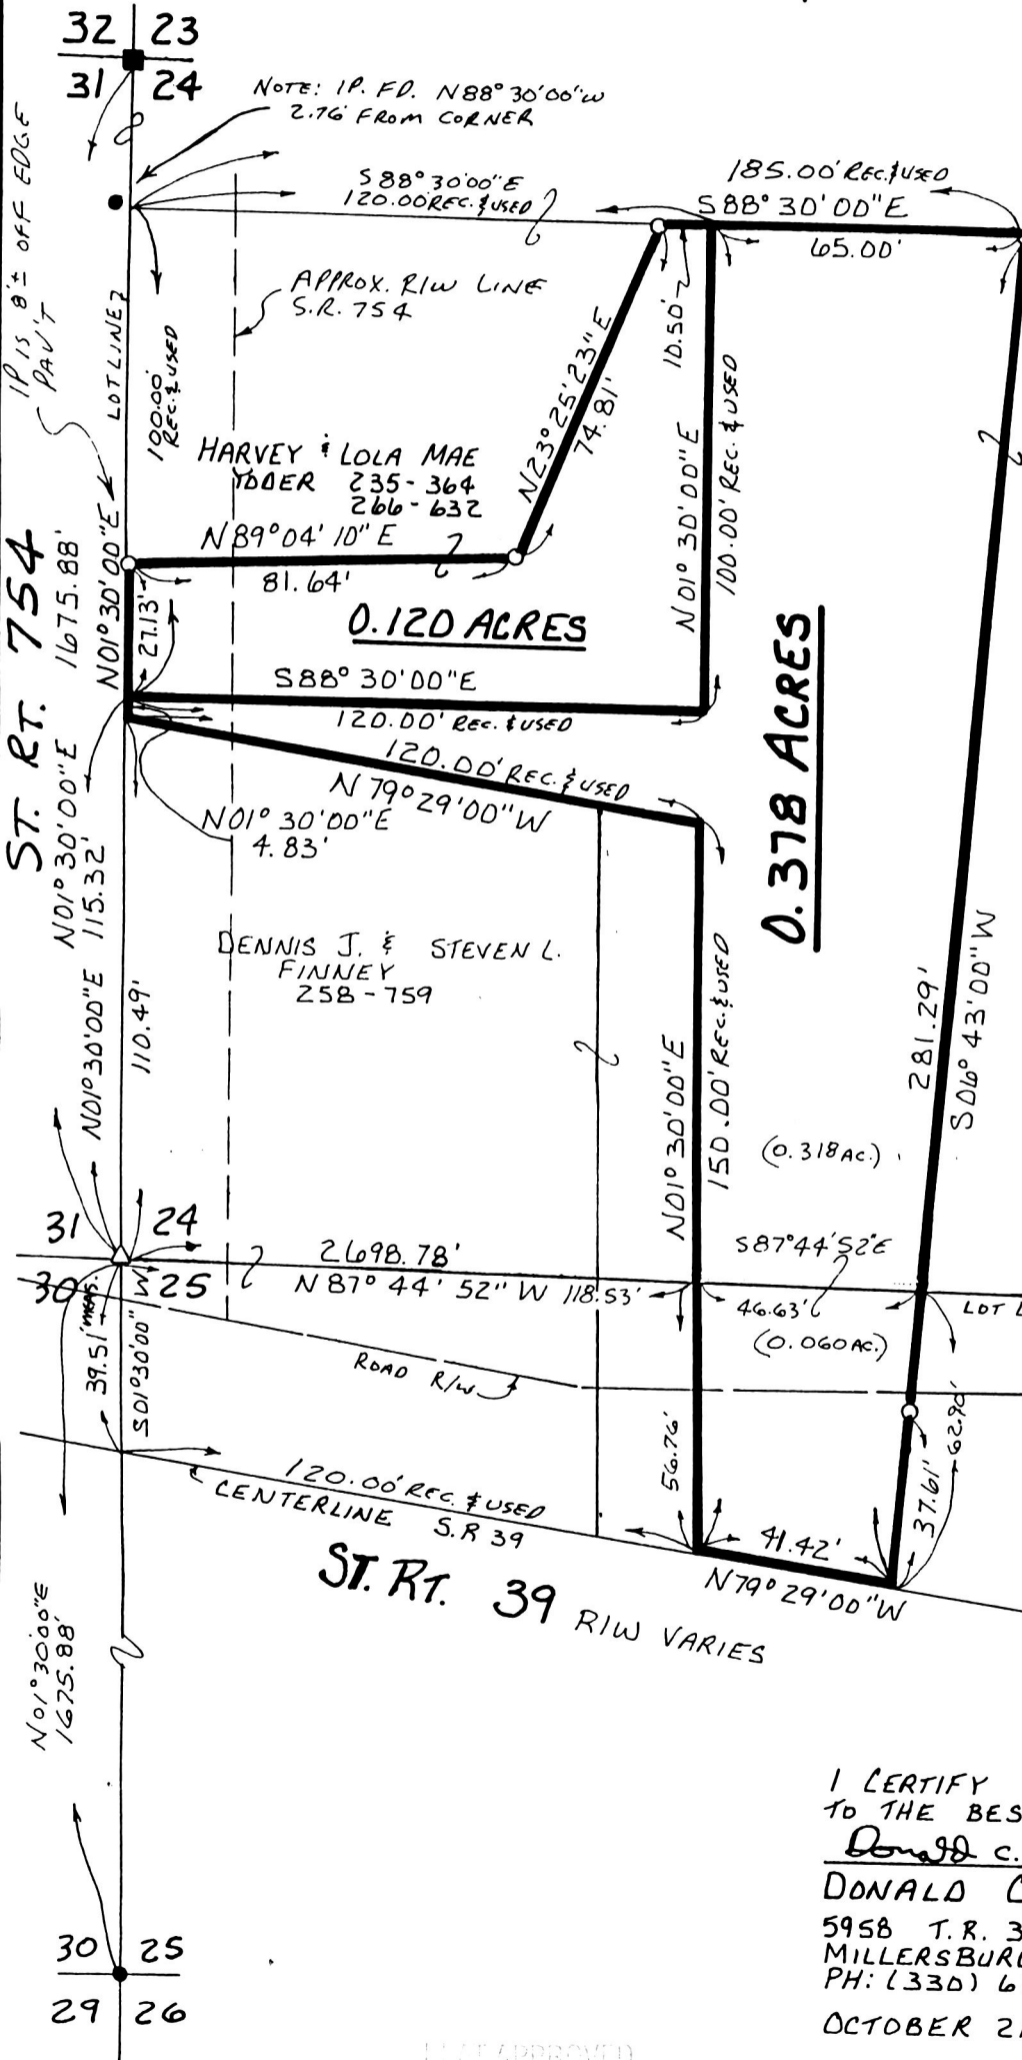

IVA JOHNSON  
 168 - 463  
 206 - 415

960277 960278  
 APPROVED FOR TRANSFER ONLY  
 NO SUBDIVISION PLAT REQUIRED  
 (O.R.C. 711.001 & 711.131)  
 Lot(s) not for building unless  
 approved by Board of Health.  
 HOLMES CO. PLANNING COMM.  
 By TRM Date 11-21-96



I CERTIFY THIS SURVEY TO BE CORRECT  
 TO THE BEST OF MY KNOWLEDGE.

Donald C. Baker  
 DONALD C. BAKER P.S. 6938  
 5958 T.R. 322  
 MILLERSBURG, OHIO 44654  
 PH: (330) 674-4788  
 OCTOBER 21, 1996

PLAT APPROVED

11/22/96

9600004474  
 LAUREL HINES ATTY

MILLERSBURG,

62896 FJM