

**PAINT TOWNSHIP
4TH. QTR. LOTS 5 & 6
T-10N; R-5W
HOLMES COUNTY, OHIO**

0 30 60 120
SCALE: 1" = 60'


● IRON PIN FOUND
- O.P.K. NAIL SET
- 0.518" REBAR WITH I.D. CAP SET
- I.D. CAP MARKED "BAKER 6938"

REFERENCES:

DEED VOL. 243 PAGE 571
" " 236 " 75
" " 243 " 579

BEARINGS FROM PLAT VOL. 13 PAGE 70

SURVEY FOR ADIN A. SCHLABACH

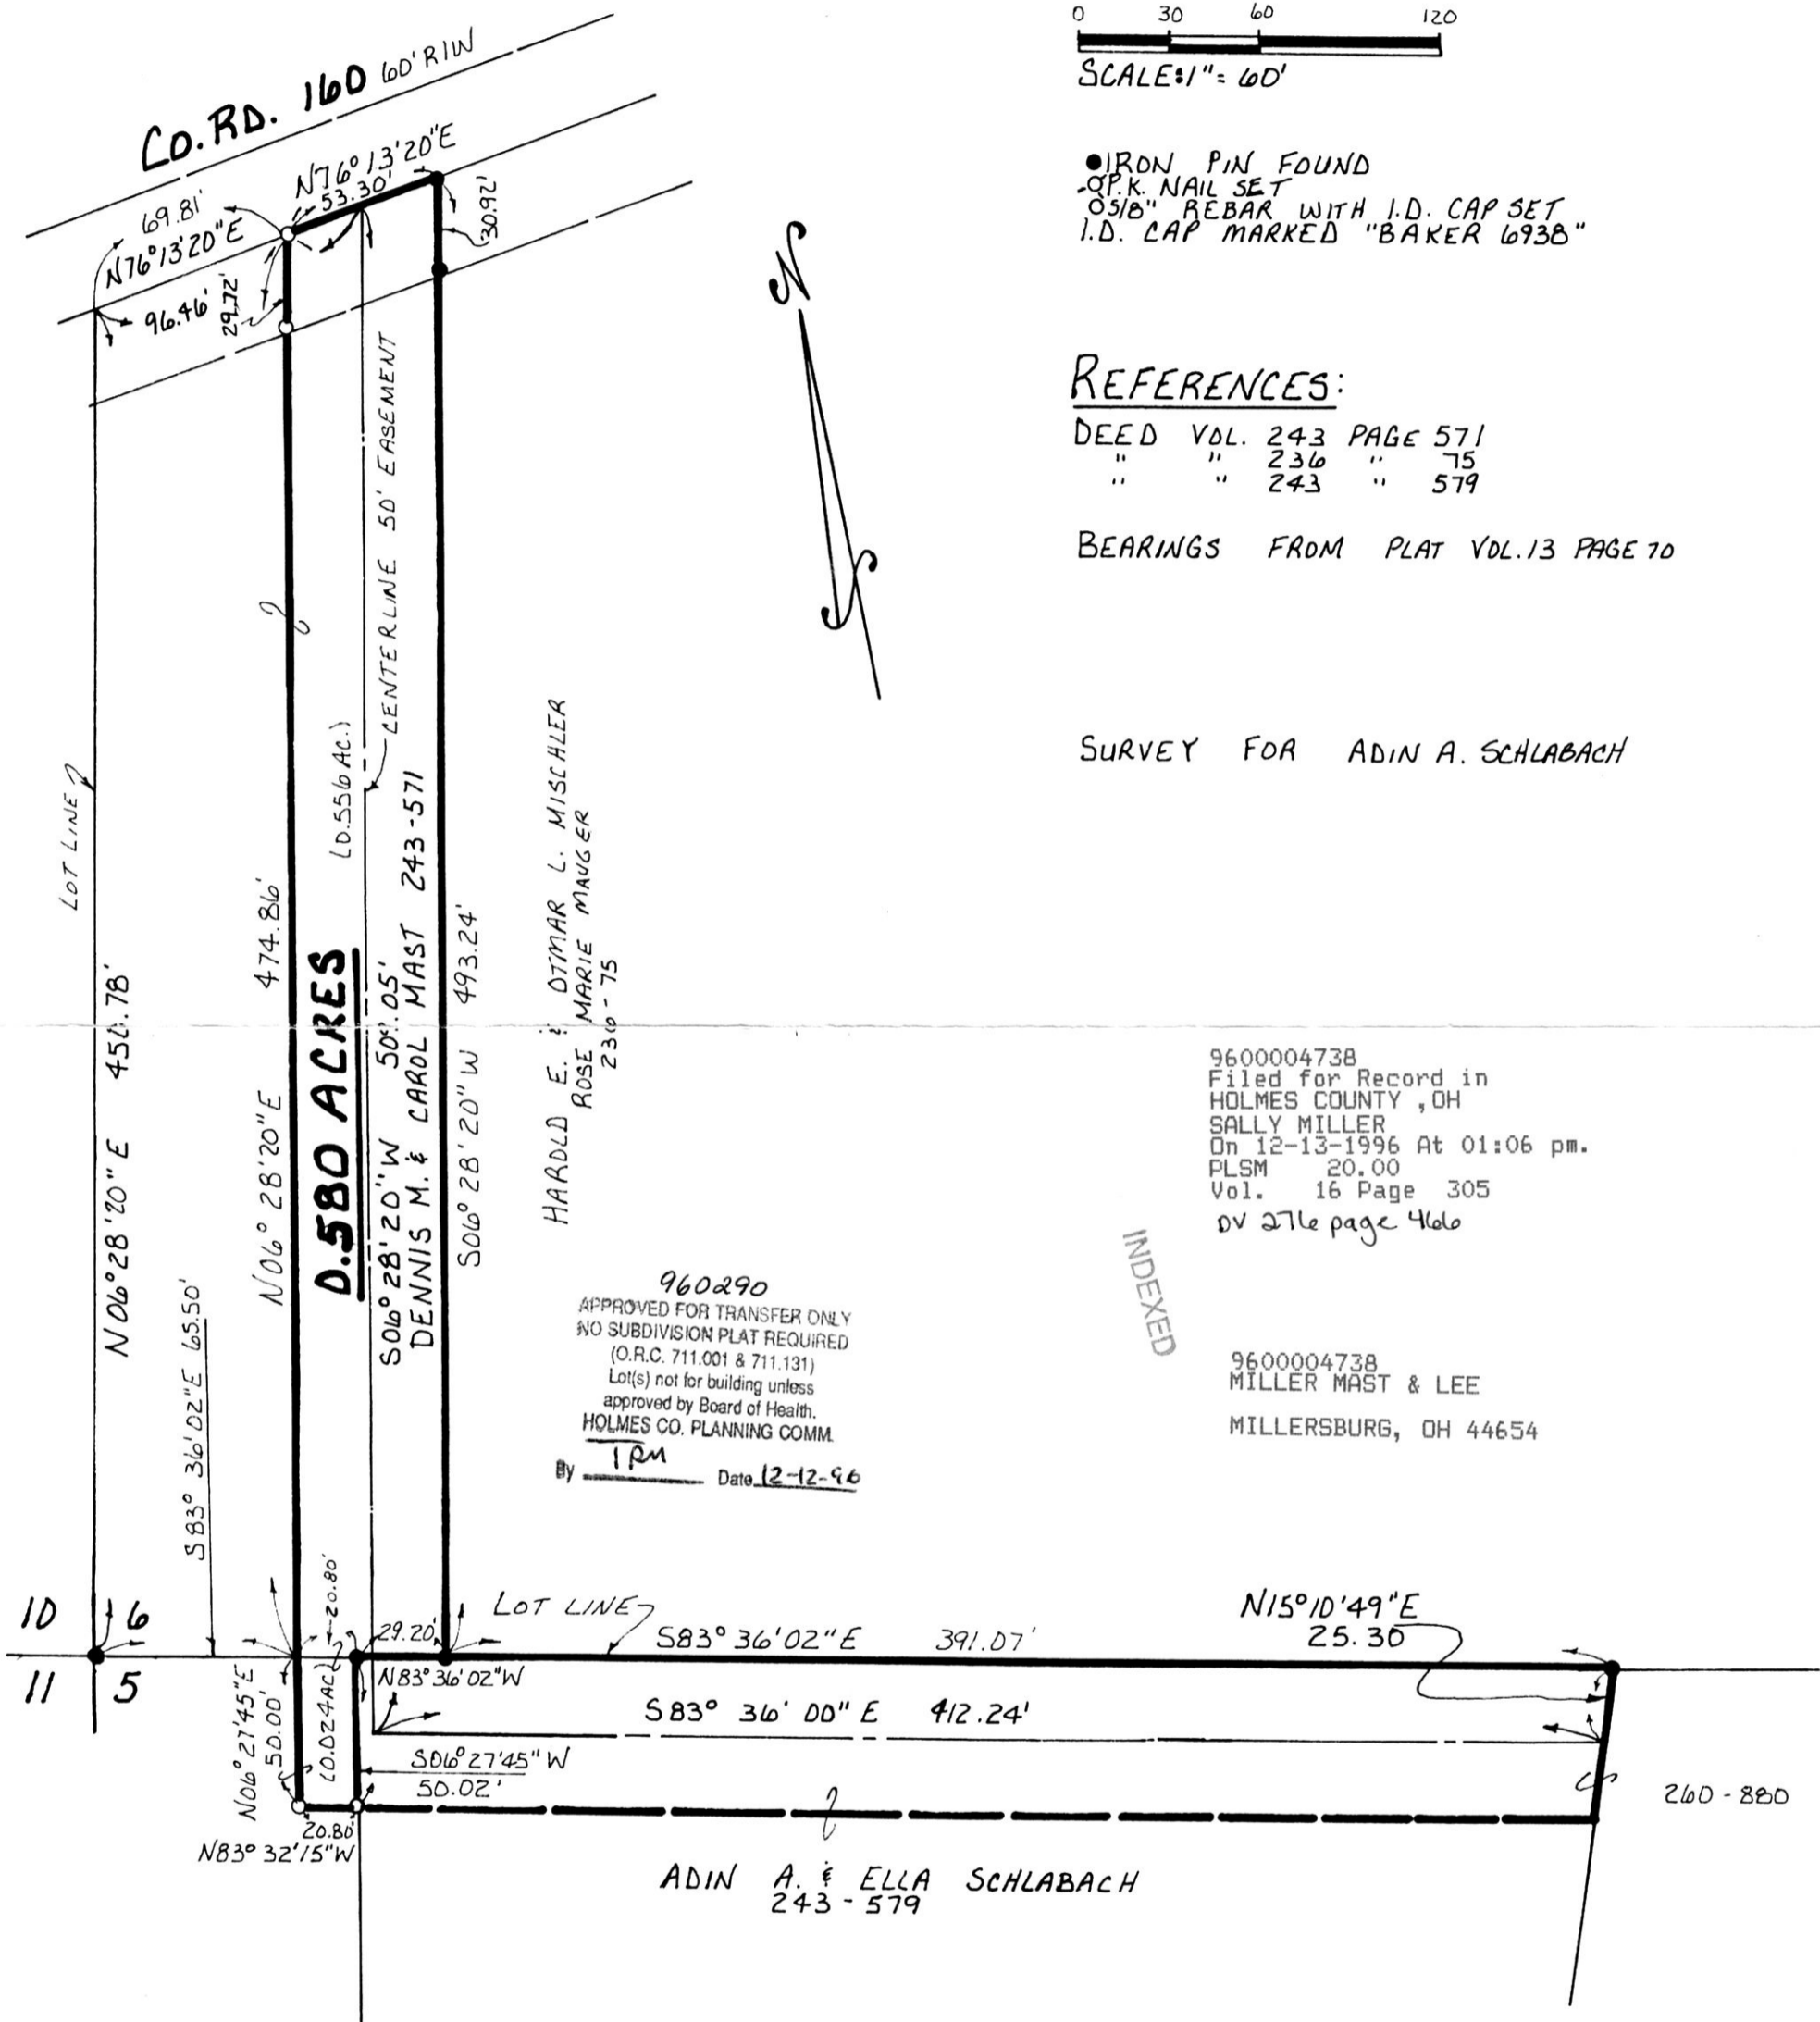

9600004738
Filed for Record in
HOLMES COUNTY, OH
SALLY MILLER
On 12-13-1996 At 01:06 pm.
PLSM 20.00
Vol. 16 Page 305
DV 276 page 466

INDEXED

9600004738
MILLER MAST & LEE
MILLERSBURG, OH 44654

960290
APPROVED FOR TRANSFER ONLY
NO SUBDIVISION PLAT REQUIRED
(O.R.C. 711.001 & 711.131)
Lot(s) not for building unless
approved by Board of Health.
HOLMES CO. PLANNING COMM.
By TRM Date 12-12-96

ADIN A. & ELLA SCHLABACH
243 - 579



I CERTIFY THIS SURVEY TO BE CORRECT TO THE BEST OF MY KNOWLEDGE.

Donald C. Baker

DONALD C. BAKER P.S. 6938
5958 T.R. 322
MILLERSBURG, OHIO 44654
PH: (330) 674-4788
NOVEMBER 18, 1996

PLAT APPROVED

68396 FJM

12/13/96