

CLARK TOWNSHIP
N.W. QTR. SECTION 25
T-8N; R-4W
HOLMES COUNTY, OHIO

(SURVEYED FOR ROLAND SHUTT)

9600004804
Filed for Record in
HOLMES COUNTY, OH
SALLY MILLER
On 12-18-1996 At 02:56 pm.
PLSM 20.00
Vol. 16 Page 309
of 276 pages 514+518



SCALE: 1" = 300'

- STONE FOUND
- ▲ R.R. SPIKE FOUND
- IRON PIN FOUND
- △ R.R. SPIKE SET
- 5/8" RE BAR WITH I.D. CAP SET
- I.D. CAP MARKED "BAKER 6938"

REFERENCES:

SURVEY RECORD 3 PAGE 402
DEED VOL. 224 PAGE 660
" " 260 " 212
" " 197 " 788


PLAT VOL. 7 PAGE 803

BEARINGS FROM PLAT VOL. 12 PAGE 775



I CERTIFY THIS SURVEY TO BE CORRECT TO THE BEST OF MY KNOWLEDGE.

Donald C. Baker
DONALD C. BAKER P.S. 6938
5958 T.R. 322
MILLERSBURG, OHIO 44654
PH. (330) 674-4788
NOVEMBER 18, 1996
62696-MLD

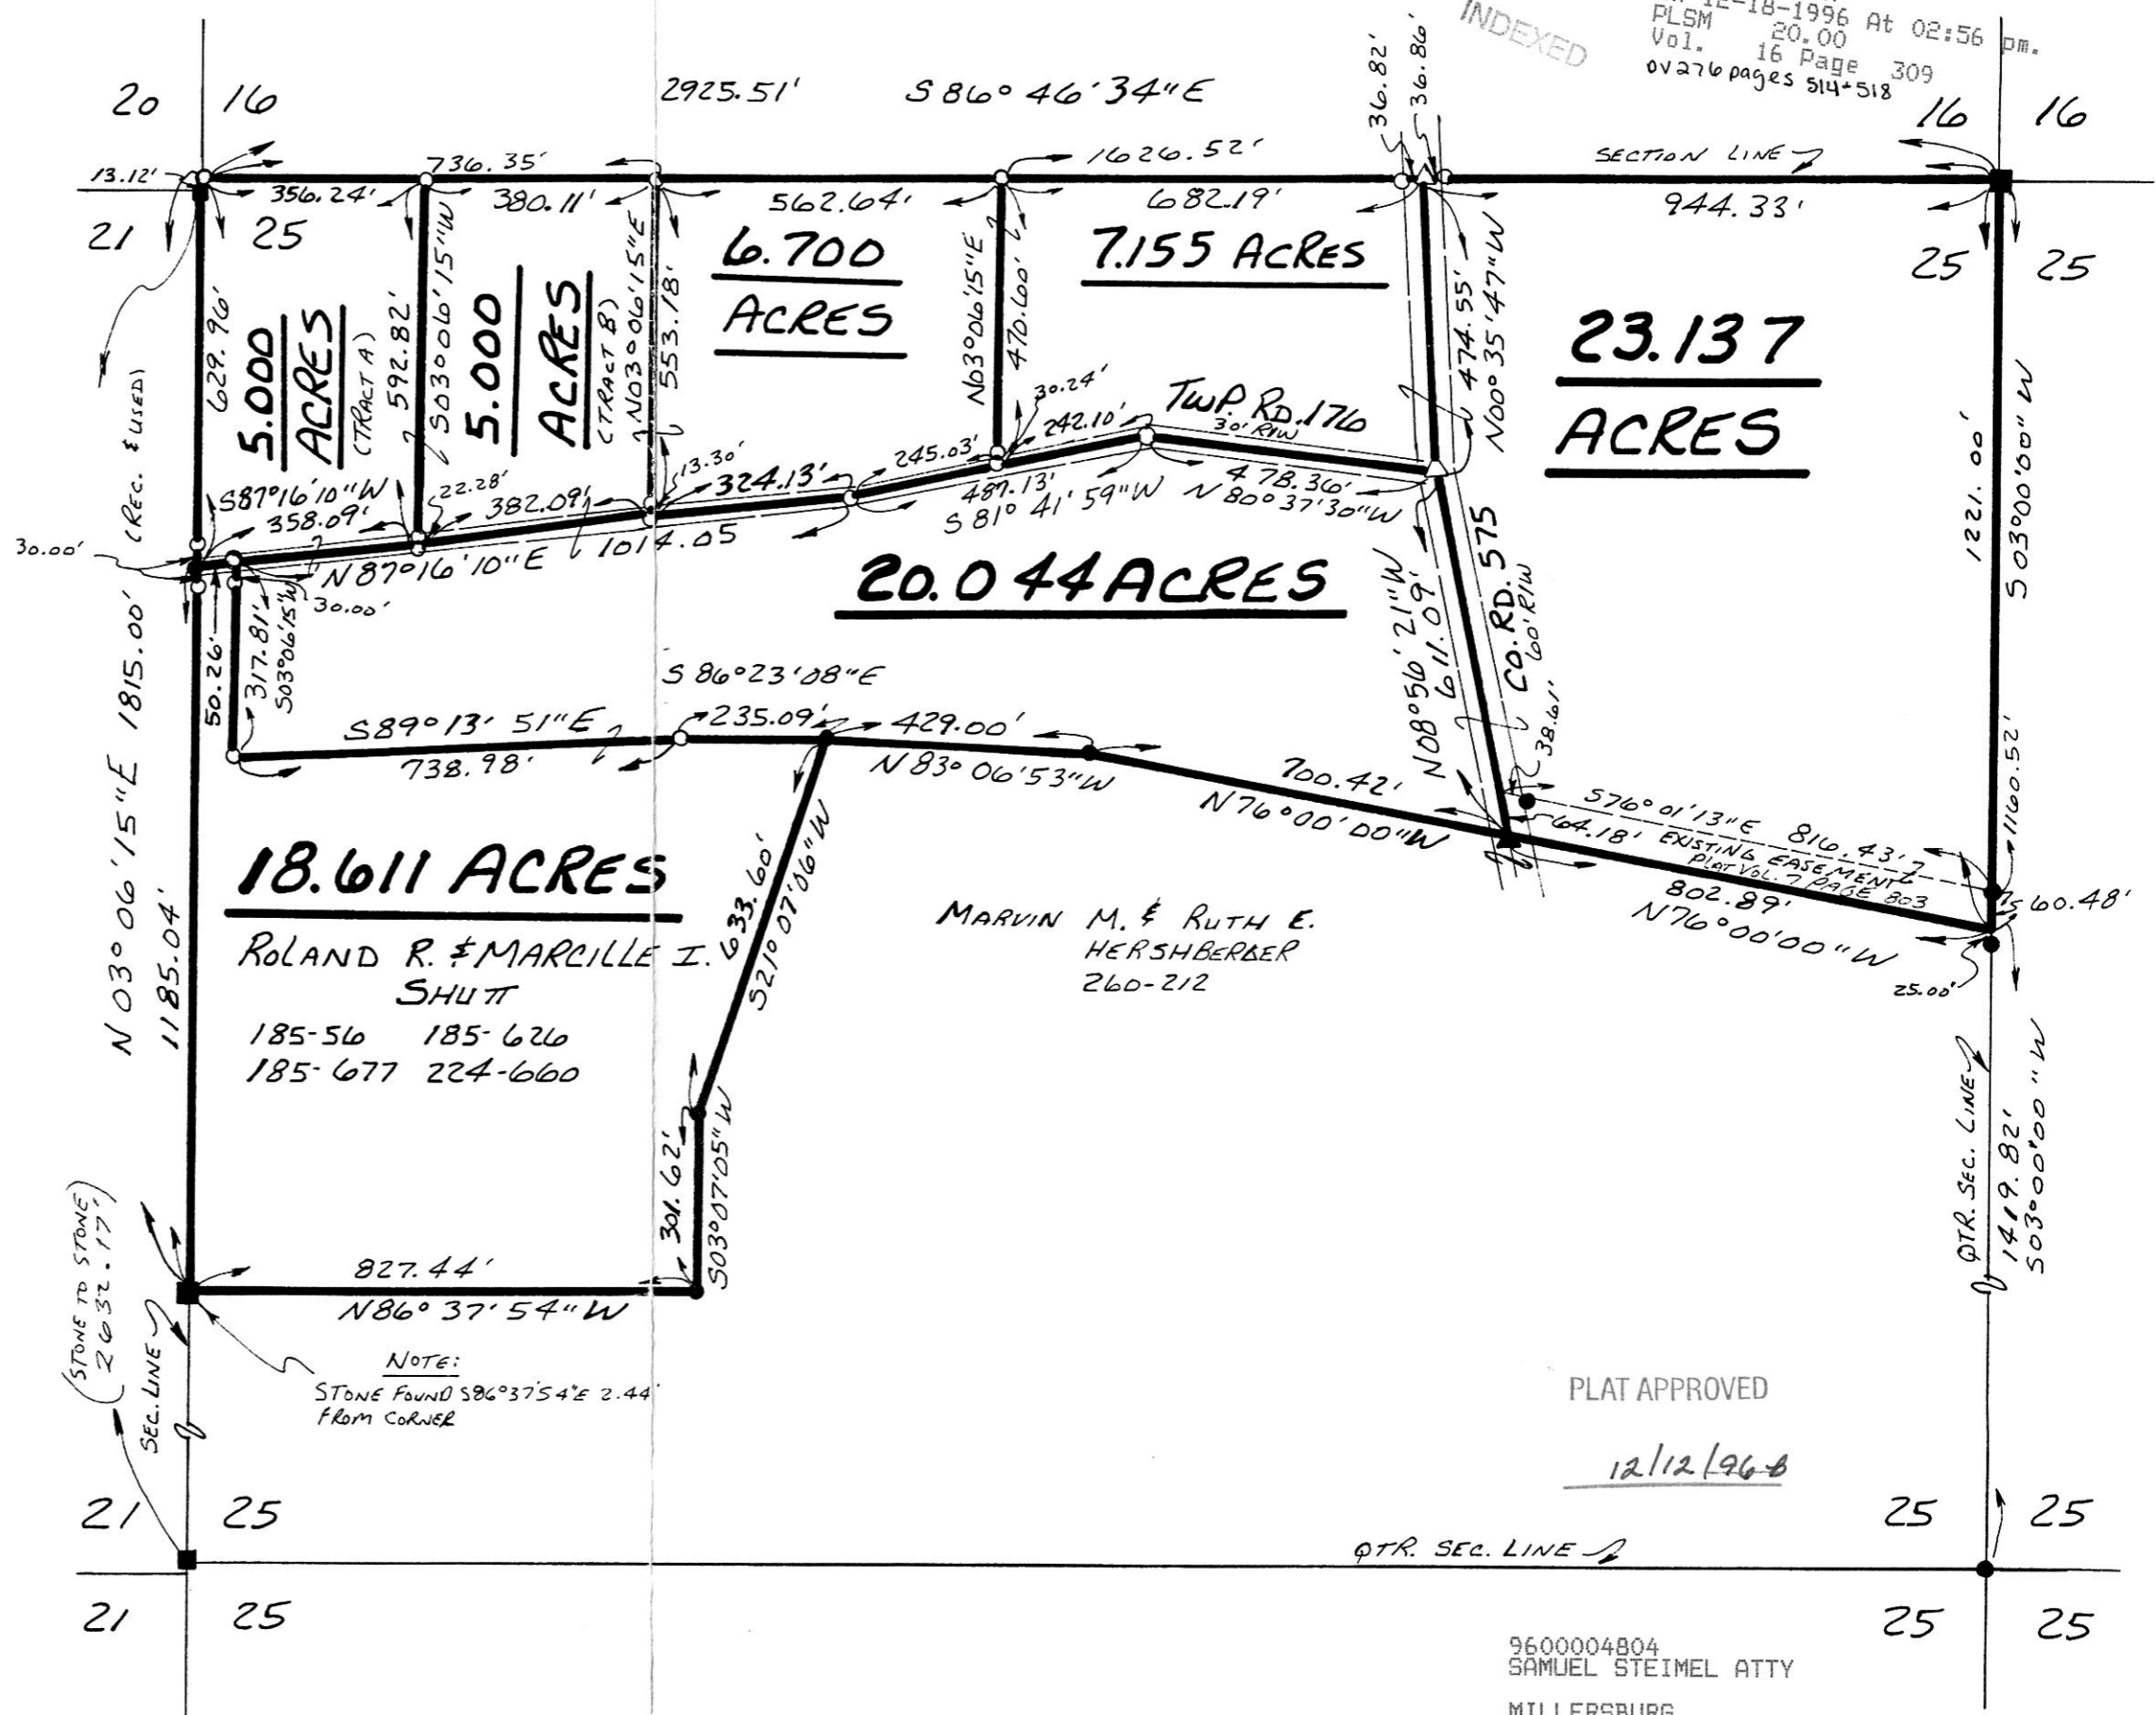

NOTE:
STONE FOUND S86°37'54"E 2.44'
FROM CORNER

PLAT APPROVED

12/12/96

9600004804
SAMUEL STEIMEL ATTY
MILLERSBURG,