


SALT CREEK TOWNSHIP
N.W. & N.E. QTR. SECTION 10
T-14N; R-12W
HOLMES COUNTY, OHIO

SURVEYED FOR:
TOWNSHIP HOUSE INVESTMENTS LTD

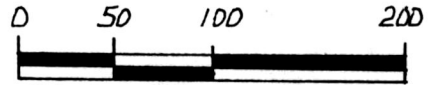


SCALE: 1" = 100'

- IRON PIN FOUND
- ▲ R.R. SPIKE FOUND
- 5/8" REBAR WITH ID. CAP SET
ID. CAP MARKED "BAKER 6938"

REFERENCES:

- DEED VOL. 184 PAGE 535
- DEED VOL. 266 PAGE 702
- DEED VOL. 266 PAGE 62

BEARINGS FROM DEED VOL. 266 PAGE 62

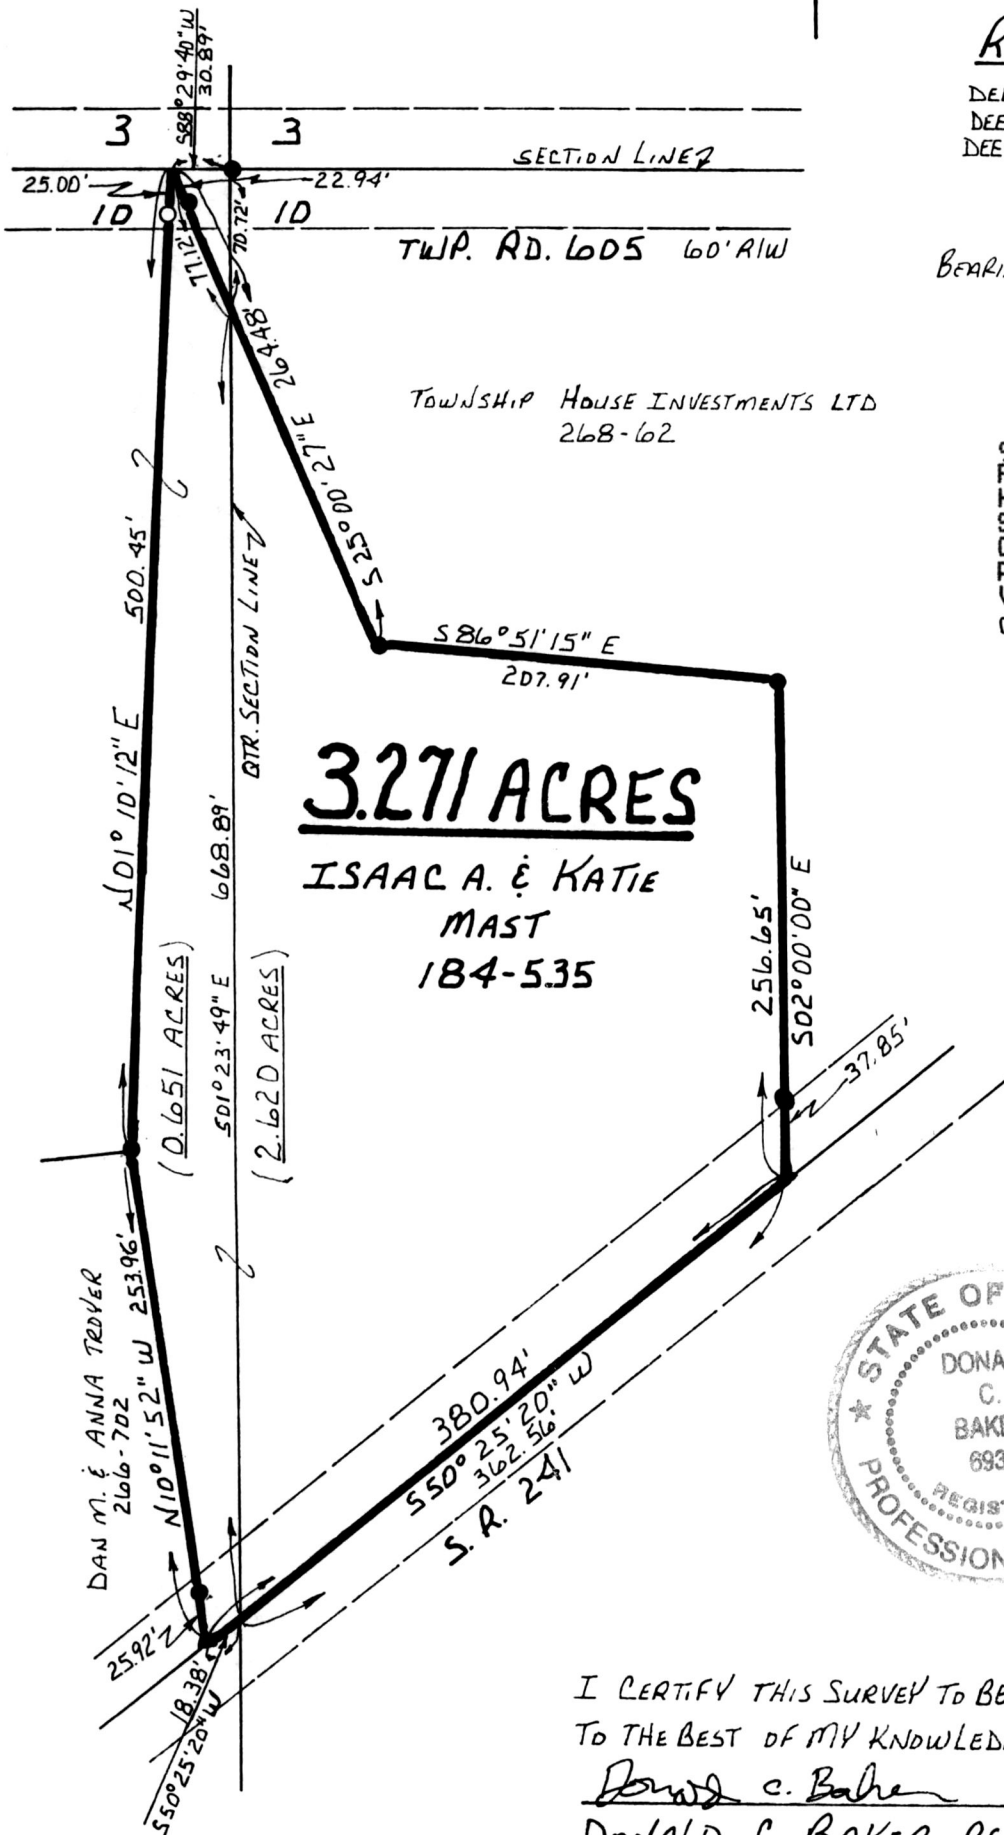

3.271 ACRES

ISAAC A. & KATIE
MAST
184-535

9700005055
 Filed for Record in
 HOLMES COUNTY, OH
 SALLY MILLER
 On 01-06-1997 At 04:15 pm.
 PLSM 20.00
 Vol. 16 Page 325
 0v 206 05 127

INDEXED



970001
 APPROVED FOR TRANSFER ONLY
 NO SUBDIVISION PLAT REQUIRED
 (O.R.C. 711.001 & 711.131)
 Lot(s) not for building unless
 approved by Board of Health.
 HOLMES CO. PLANNING COMM.

By TRU Date 1-6-97

I CERTIFY THIS SURVEY TO BE CORRECT
TO THE BEST OF MY KNOWLEDGE.

Donald C. Baker

DONALD C. BAKER P.S. 6938
 595B T.R. 322
 MILLERSBURG, OHIO 44654
 PH. 330 674-4788
 DECEMBER 10, 1996
 72996 - SRU
 FCC - D.C. BAKER

9700005055
 LAUREL HINES ATTY
 MILLERSBURG,

PLAT APPROVED
1/6/97