


9700005090
 Filed for Record in
 HOLMES COUNTY, OH
 SALLY MILLER
 On 01-09-1997 At 10:41 am.
 PLSM 20.00
 Vol. 16 Page 328
 0V 276 page 757

PAINT TOWNSHIP
 S.W. QTR. SECTION 32
 T-15N; R-11W
 HOLMES COUNTY, OHIO

SURVEYED FOR: ELI MAST

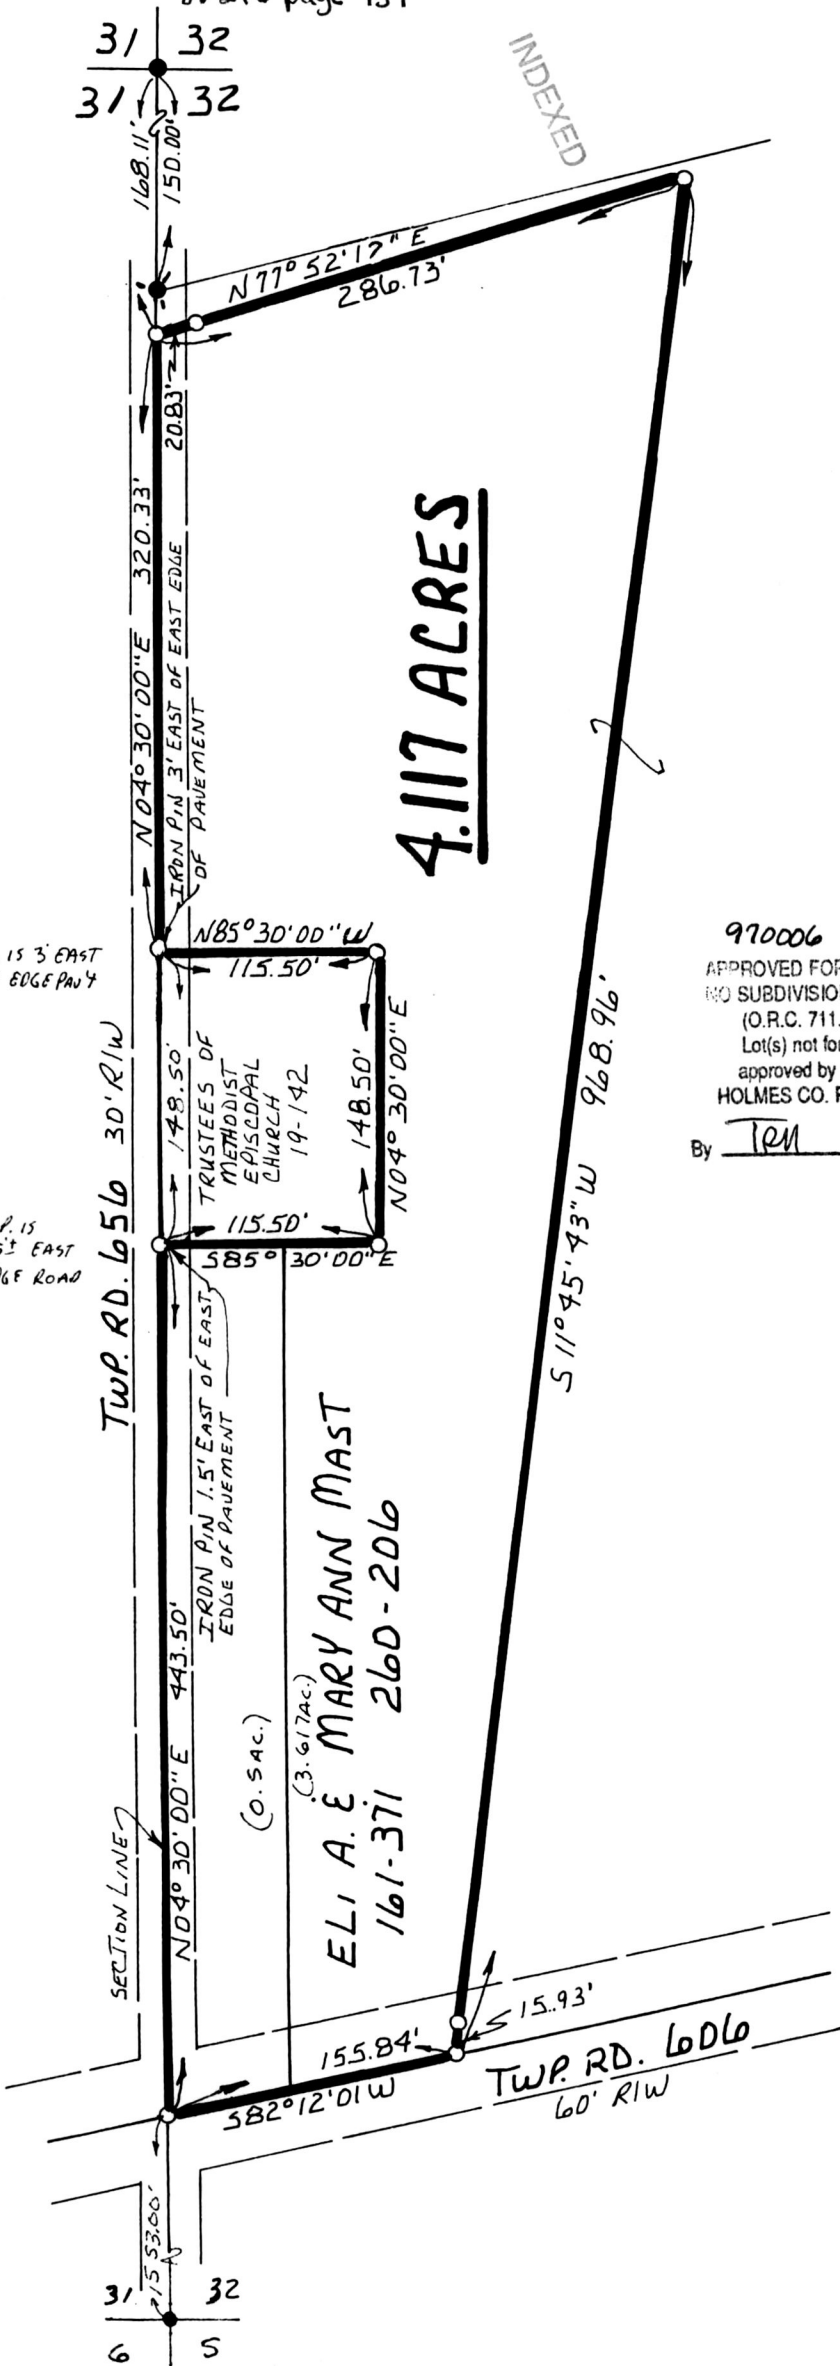

INDEXED

4.117 ACRES



SCALE: 1" = 100'

- IRON PIN FOUND
- DRIVE NAIL FOUND
- 3/8" REBAR WITH I.D. CAP SET I.D. CAP MARKED "BAKER 6938"

REFERENCES:

- DEED VOL. 260 PAGE 206
- DEED VOL. 19 PAGE 142
- DEED VOL. 212 PAGE 612
- DEED VOL. 224 PAGE 455
- DEED VOL. 128 PAGE 587

970006

APPROVED FOR TRANSFER ONLY
 NO SUBDIVISION PLAT REQUIRED
 (O.R.C. 711.001 & 711.131)
 Lot(s) not for building unless
 approved by Board of Health.
 HOLMES CO. PLANNING COMM.

By TEM Date 1-8-97

BEARINGS FROM PLAT VOL. B PAGE 154

9700005090
 LAUREL HINES ATTORNEY
 MILLERSBURG, OH 44654



I CERTIFY THIS SURVEY TO BE
 CORRECT TO THE BEST OF MY
 KNOWLEDGE.

Donald C. Baker
 DONALD C. BAKER P.S. 6938
 5958 T.R. 322
 MILLERSBURG, OHIO 44654
 PH. (330) 674-4788
 SEPTEMBER 5, 1996
 52096-SRU

PLAT APPROVED

1/9/97