



VILLAGE OF BALTIC
 CLARK TOWNSHIP
 S.W. QTR. SECTION 25
 T- 8N; R- 4W
 HOLMES COUNTY, OHIO
 (SURVEYED FOR: MATT & ALICIA MILLER)

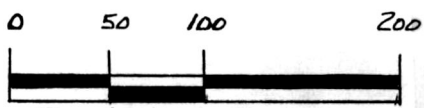


SCALE: 1" = 100'

- ▲ R.R. SPIKE FOUND
- P.K. NAIL FOUND
- IRON PIN FOUND
- P.K. NAIL SET
- 5/8" RE BAR WITH I.D. CAP SET (I.D. CAP MARKED 'BAKER 6938')

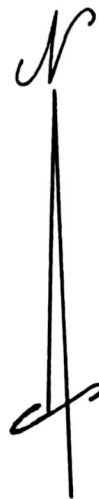

9700005705
 Filed for Record in
 HOLMES COUNTY, OH
 SALLY MILLER
 On 02-20-1997 At 04:07 pm.
 PLSM 20.00
 Vol. 16 Page 353
 DV 277 page 231

INDEXED

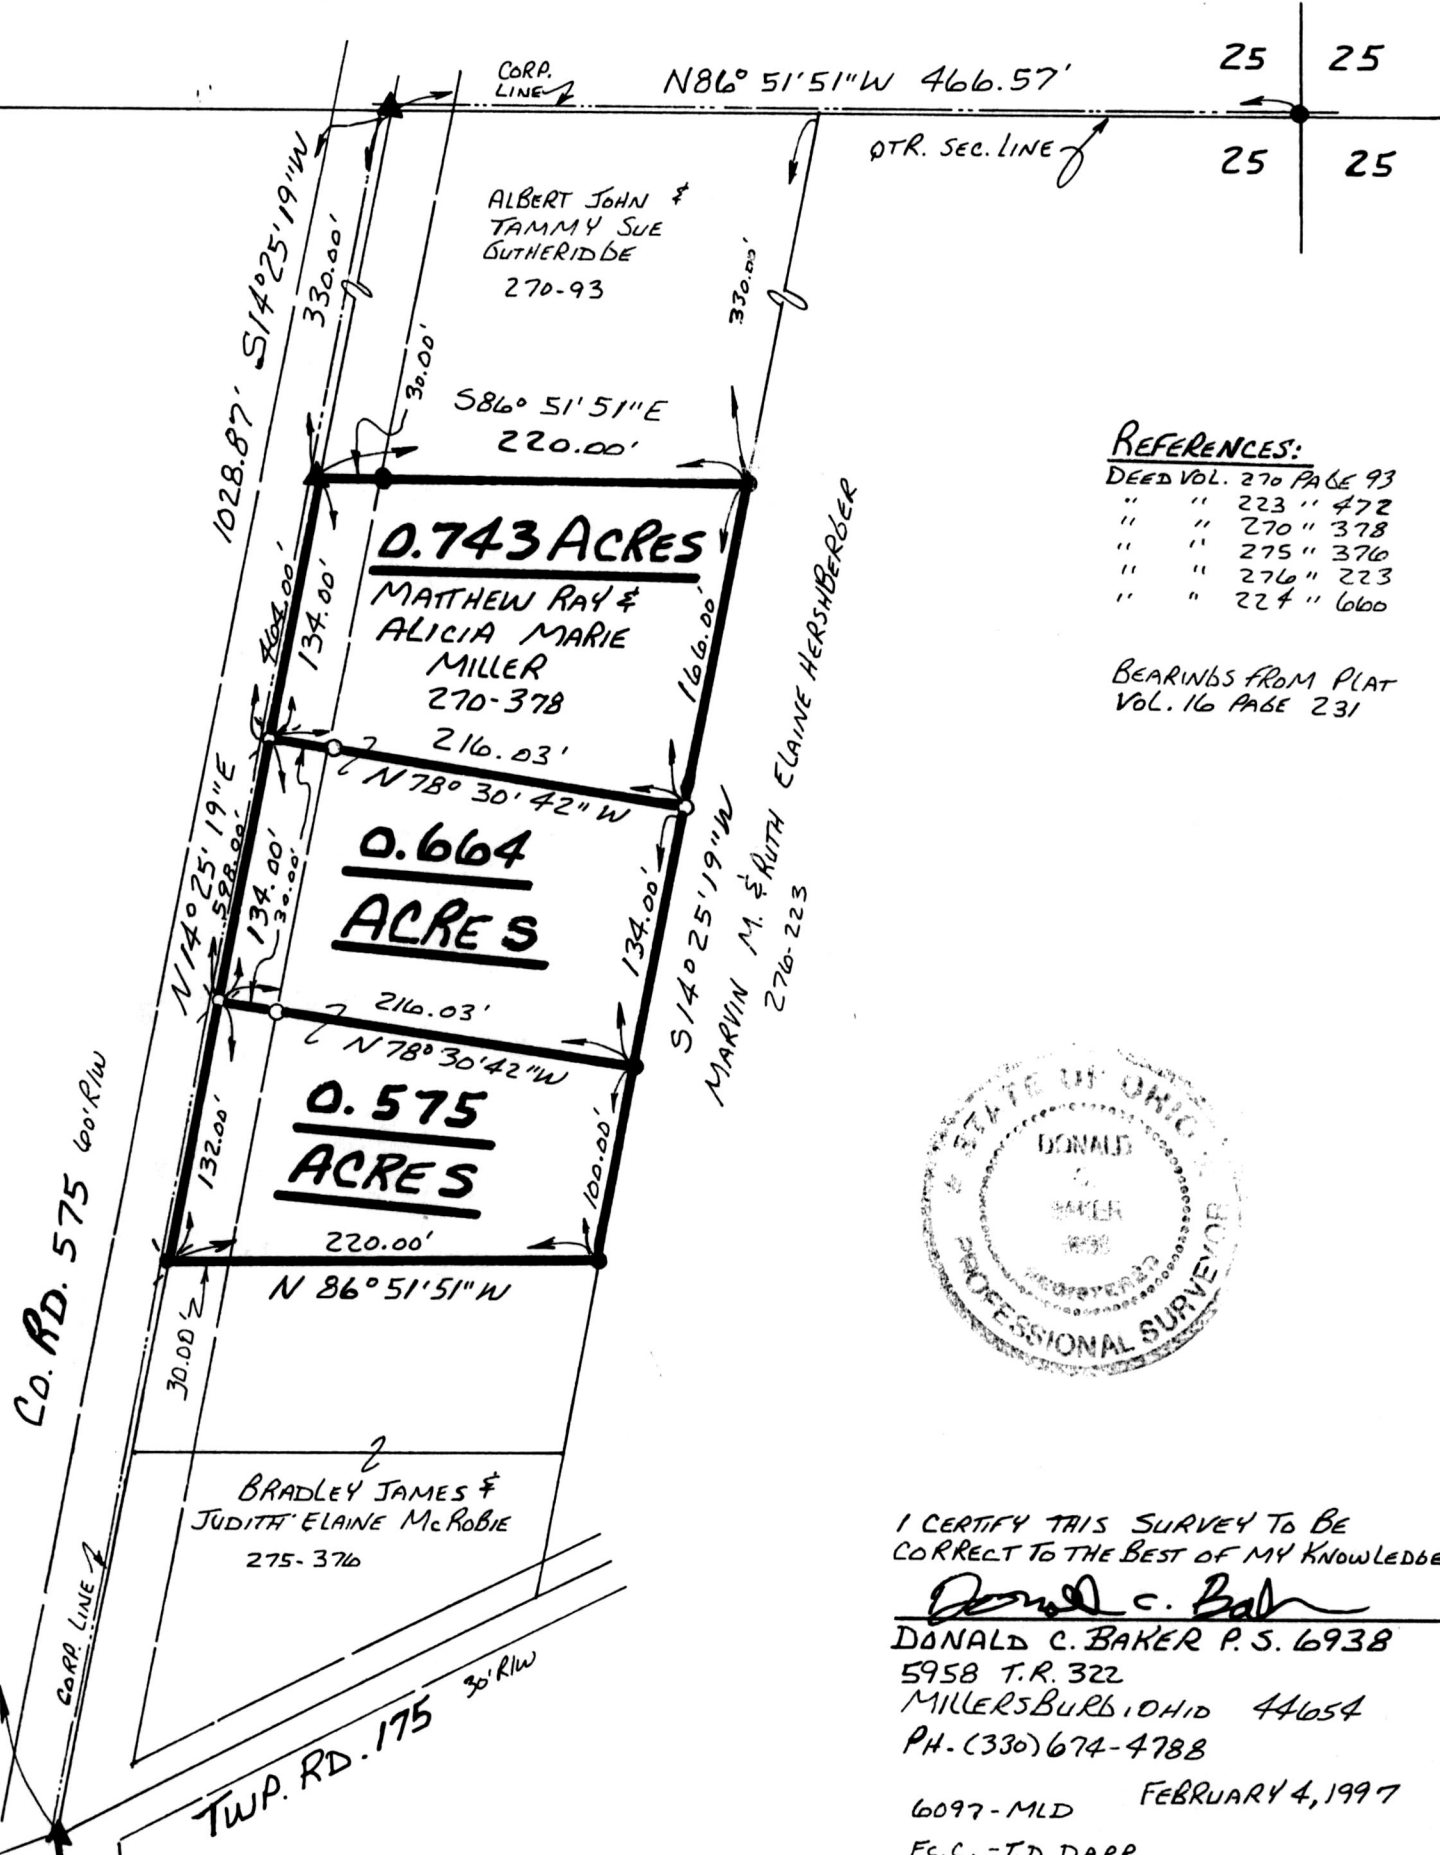

REFERENCES:

- DEED VOL. 270 PAGE 93
- " " 223 " 472
- " " 270 " 378
- " " 275 " 376
- " " 276 " 223
- " " 224 " 660

BEARINGS FROM PLAT
 VOL. 16 PAGE 231



I CERTIFY THIS SURVEY TO BE
 CORRECT TO THE BEST OF MY KNOWLEDGE.

Donald C. Baker

DONALD C. BAKER P. S. 6938
 5958 T.R. 322
 MILLERSBURG, OHIO 44654
 PH. (330) 674-4788

6097-MLD FEBRUARY 4, 1997
 F.C.C. - J.D. DARR

9700005705
 SAMUEL STEIMEL ATTY
 MILLERSBURG,

PLAT APPROVED

2/19/97