

MECHANIC TOWNSHIP  
N.E. QTR. SECTION 3  
T-8N; R-6W  
HOLMES COUNTY, OHIO


SURVEYED FOR DEAN A. YODER



REFERENCES:


- DEED VOL. 204 PAGE 655
- DEED VOL. 264 PAGE 85
- DEED VOL. 222 PAGE 892
- DEED VOL. 214 PAGE 739
- DEED VOL. 212 PAGE 938

BEARINGS FROM DEED VOL. 274 PAGE 523

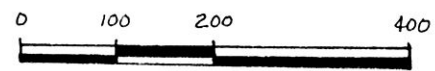

SCALE: 1" = 200'

- STONE FOUND
- IRON PIN FOUND
- 5/8" REBAR WITH I.D. CAP SET
- I.D. CAP MARKED "BAKER 6938"

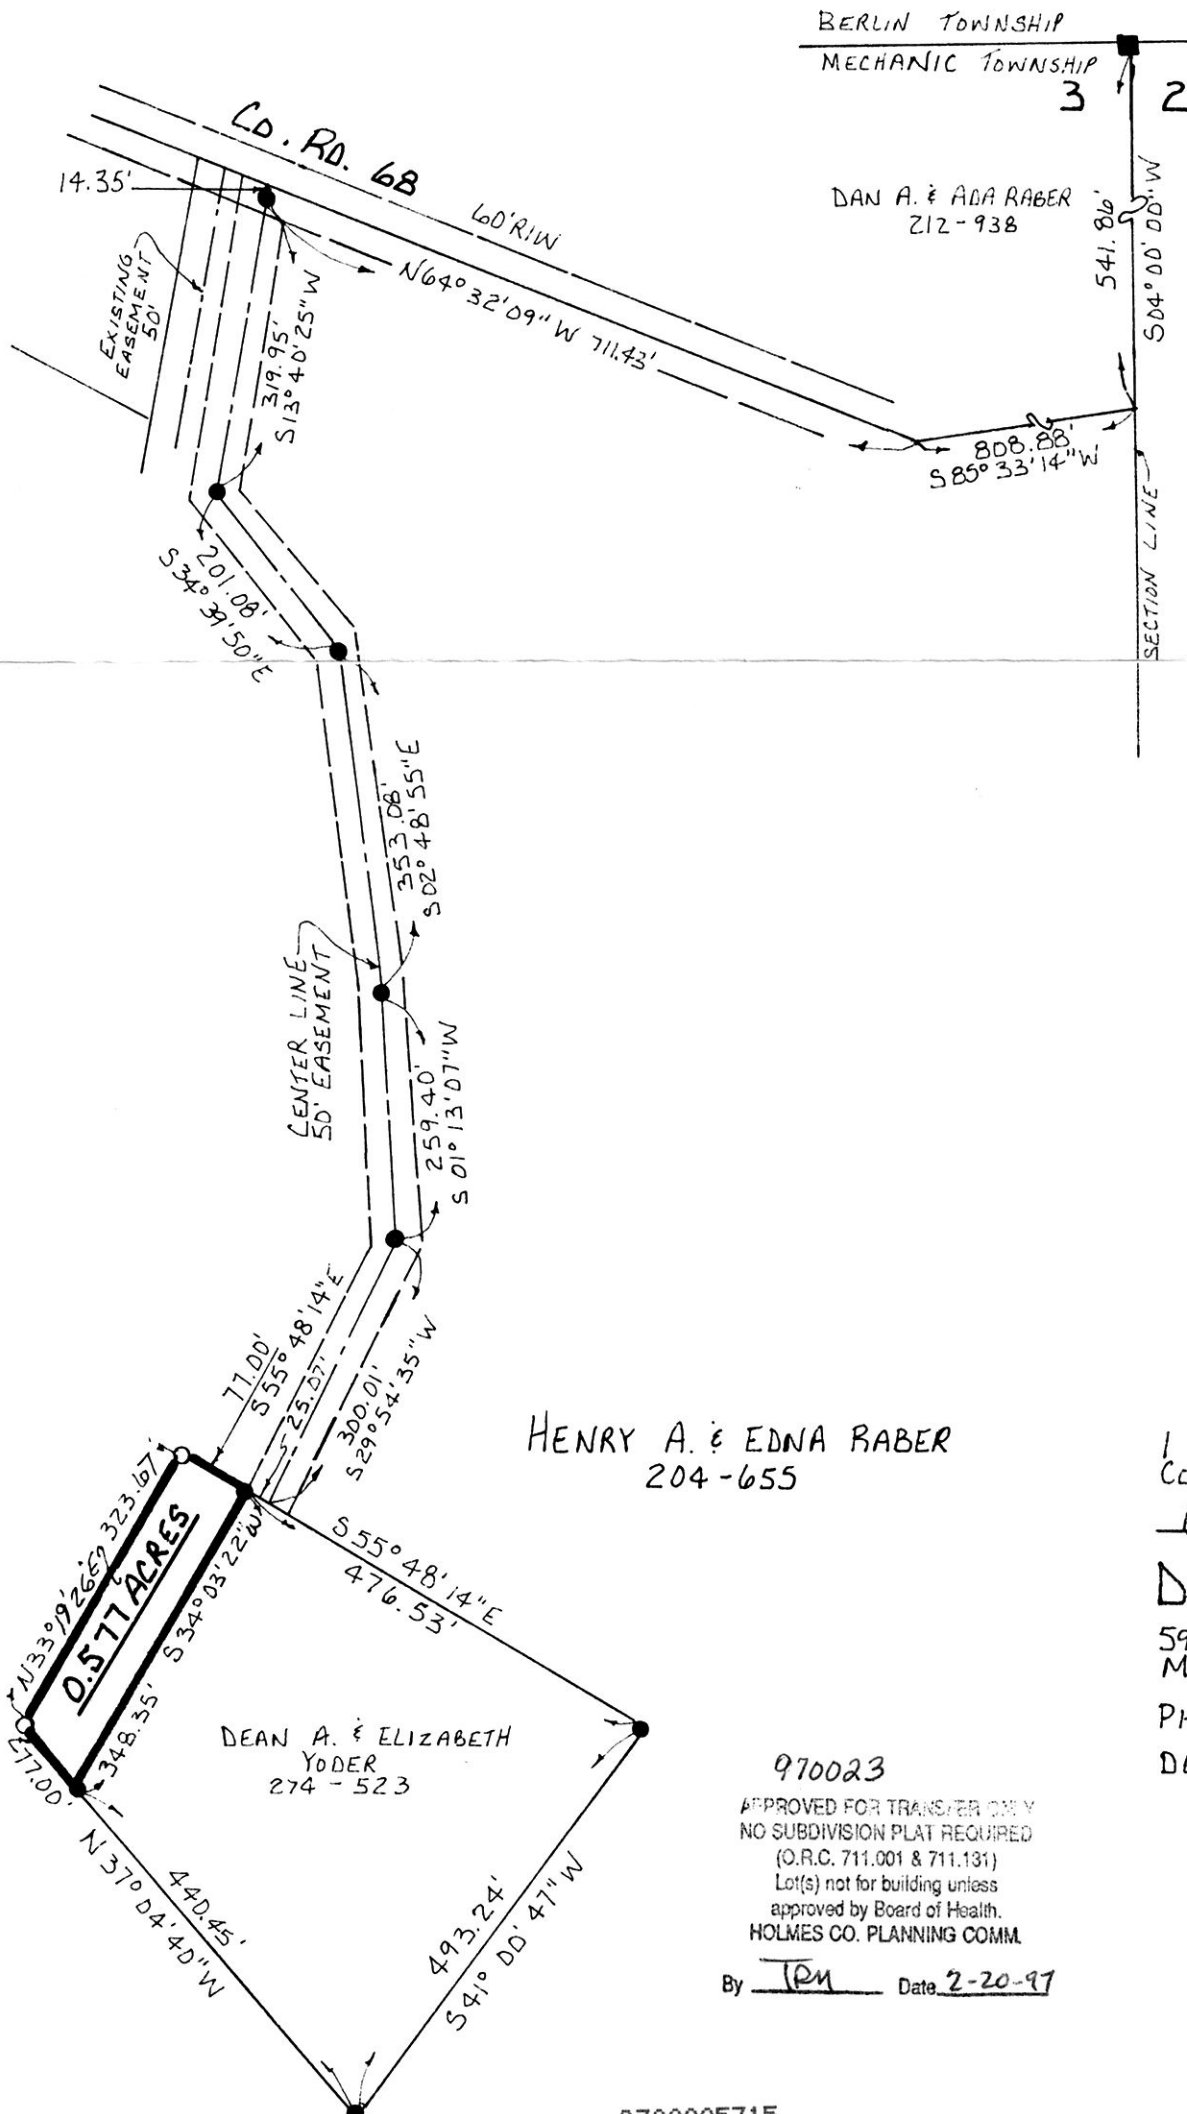

INDEXED

9700005715  
Filed for Record in  
HOLMES COUNTY, OH  
SALLY MILLER  
On 02-21-1997 At 09:53 am.  
PLSM 20.00  
Vol. 16 Page 354  
of 277 page 243



HENRY A. & EDNA RABER  
204-655

I CERTIFY THIS SURVEY TO BE  
CORRECT TO THE BEST OF MY KNOWLEDGE.

*Donald C. Baker*

DONALD C. BAKER P.S. 6938

595B T.R. 322  
MILLERSBURG, OHIO 44654

PH: (330) 674-4788

DECEMBER 11, 1996

970023

APPROVED FOR TRANSFER ONLY  
NO SUBDIVISION PLAT REQUIRED  
(O.R.C. 711.001 & 711.131)  
Lot(s) not for building unless  
approved by Board of Health,  
HOLMES CO. PLANNING COMM.

By JPW Date 2-20-97

71196 FJM  
F.C.C. - F.D. BAKER

9700005715  
LAUREL HINES ATTY  
MILLERSBURG,

PLAT APPROVED

2/21/97