


SALT CREEK TOWNSHIP
 S.E. QTR. SECTION 36
 T-15N; R-12W
 HOLMES COUNTY, OHIO

Instrument
 9700005774

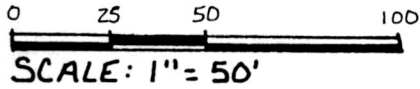

● IRON PIN FOUND
 0 5/8" REBAR WITH I.D. CAP SET
 I.D. CAP MARKED "BAKER 6938"

REFERENCES:

DEED	VOL.	258	PAGE	459
"	"	242	"	548
"	"	212	"	351
"	"	269	"	293

BEARINGS FROM PLAT VOL. B
 PAGE 719

970027


APPROVED FOR TRANSFER ONLY
 NO SUBDIVISION PLAT REQUIRED
 (O.R.C. 711.001 & 711.131)
 Lot(s) not for building unless
 approved by Board of Health.
 HOLMES CO. PLANNING COMM.

By TEM Date 2-25-97

9700005774
 Filed for Record in
 HOLMES COUNTY, OH
 SALLY MILLER
 On 02-25-1997 At 01:37 pm.
 PLSM 20.00
 Vol. 16 Page 357
 Ov 277 page 286

INDEXED

9700005774
 LAUREL HINES ATTORNEY
 MILLERSBURG, OH 44654

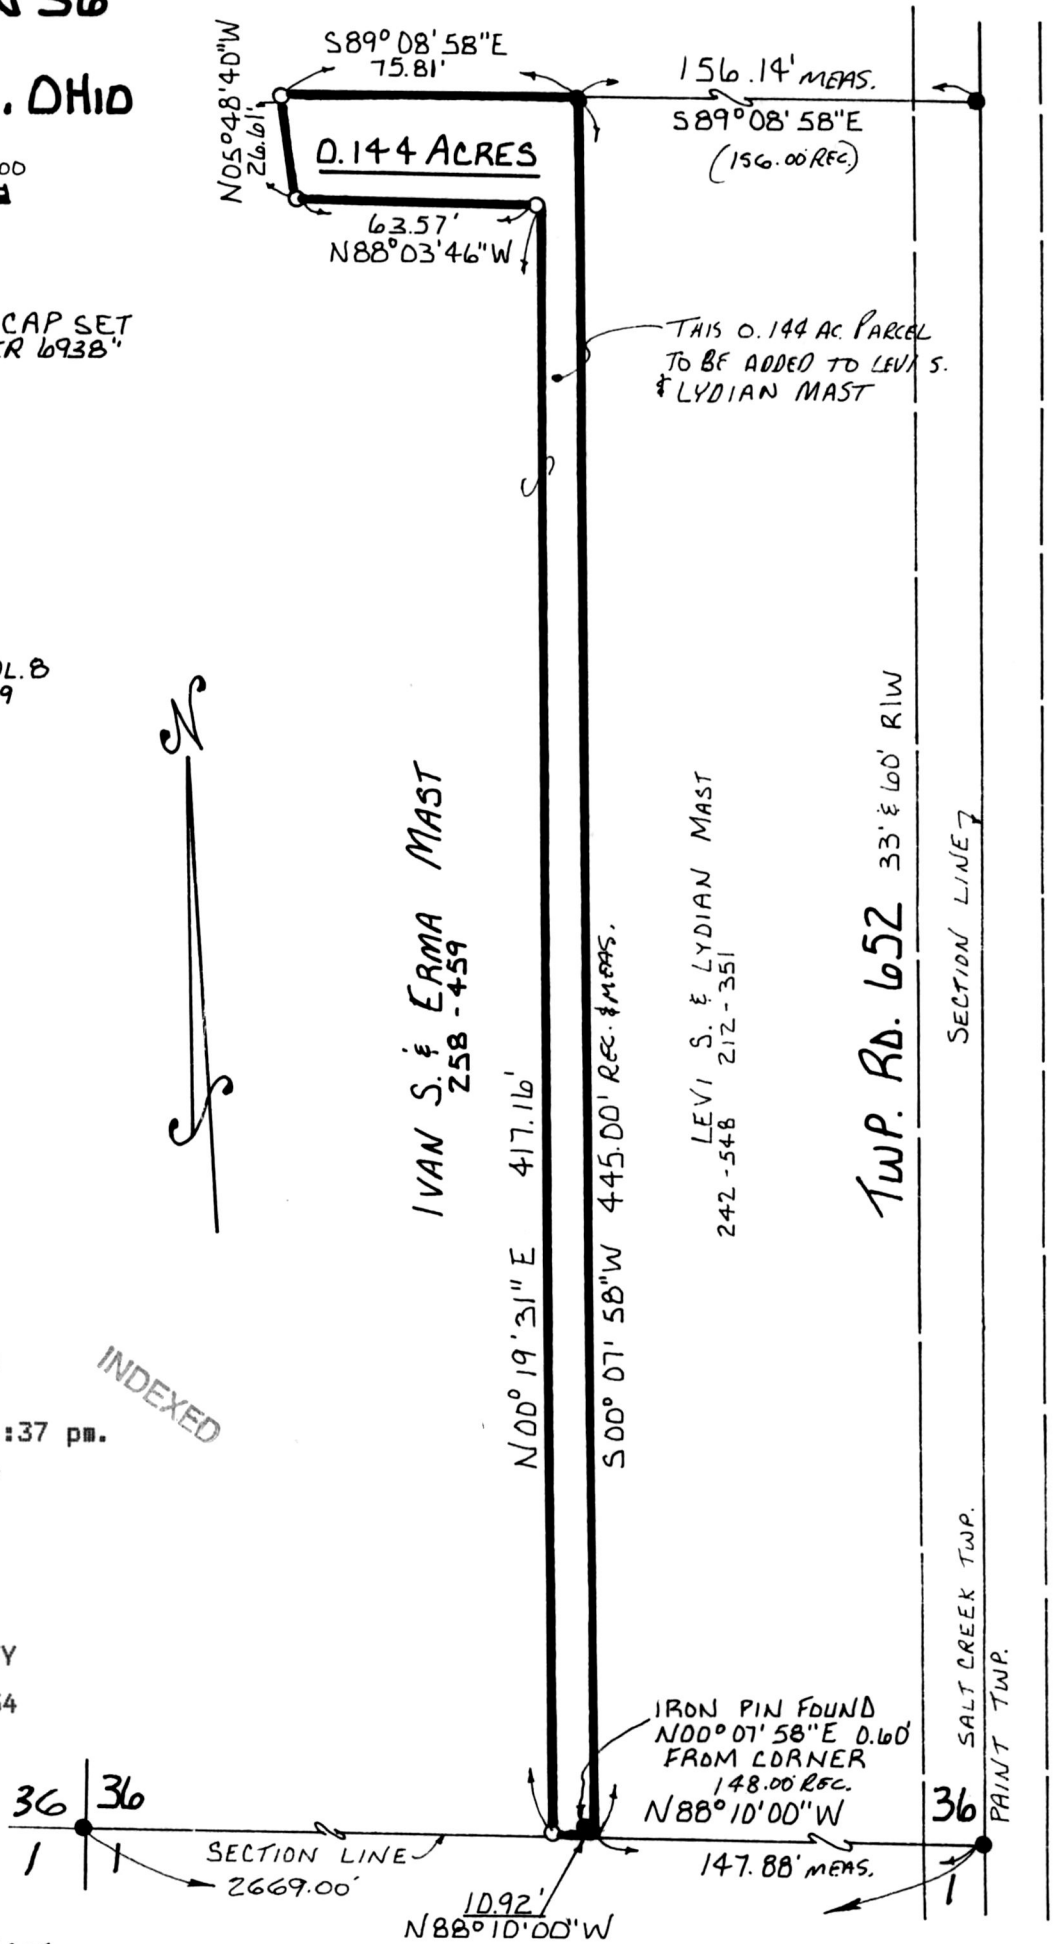

SURVEYED FOR LEVI S. MAST

I CERTIFY THIS SURVEY TO BE CORRECT TO THE
 BEST OF MY KNOWLEDGE.

Donald C. Baker

DONALD C. BAKER P.S. 6938
 5958 T.R. 322
 MILLERSBURG, OHIO 44654
 PH: (330) 674-4788

JANUARY 3, 1997



PLAT APPROVED

497 FJM
 F.C.C. - J.D. DARR

2/25/97