

- IRON PIN FOUND
- 5/8 REBAR WITH I.D. CAP SET
- I.D. CAP MARKED "BAKER 6938"

REFERENCES:

DEED VOL. 243 PAGE 708
 " " 200 " 106
 " " 247 " 769
 PLAT VOL. 14 PAGE 216
 " " 6 " 7
 " " 5 " 12
 " " 7 " 368

CLARK TOWNSHIP
S.W. QTR. SECTION 14
T-8N; R-4W
HOLMES COUNTY, OHIO
 (SURVEYED FOR DELBERT TROYER)


INDEXED

VOL 16 PAGE 361

* THESE PARCELS TO BE ADDED TO WAYNE MILLER PROPERTY.

970028 970029
 APPROVED FOR TRANSFER ONLY
 NO SUBDIVISION PLAT REQUIRED
 (O.R.C. 711.001 & 711.131)
 Lot(s) not for building unless
 approved by Board of Health.
 HOLMES CO. PLANNING COMM.
 By TPM Date 3-3-97

9700005861
 Filed for Record in
 HOLMES COUNTY, OH
 SALLY MILLER
 On 03-04-1997 At 01:50 pm.
 PLSM 20.00
 Vol. 16 Page 361
 Need Vol. 277 Pages 357 & 360

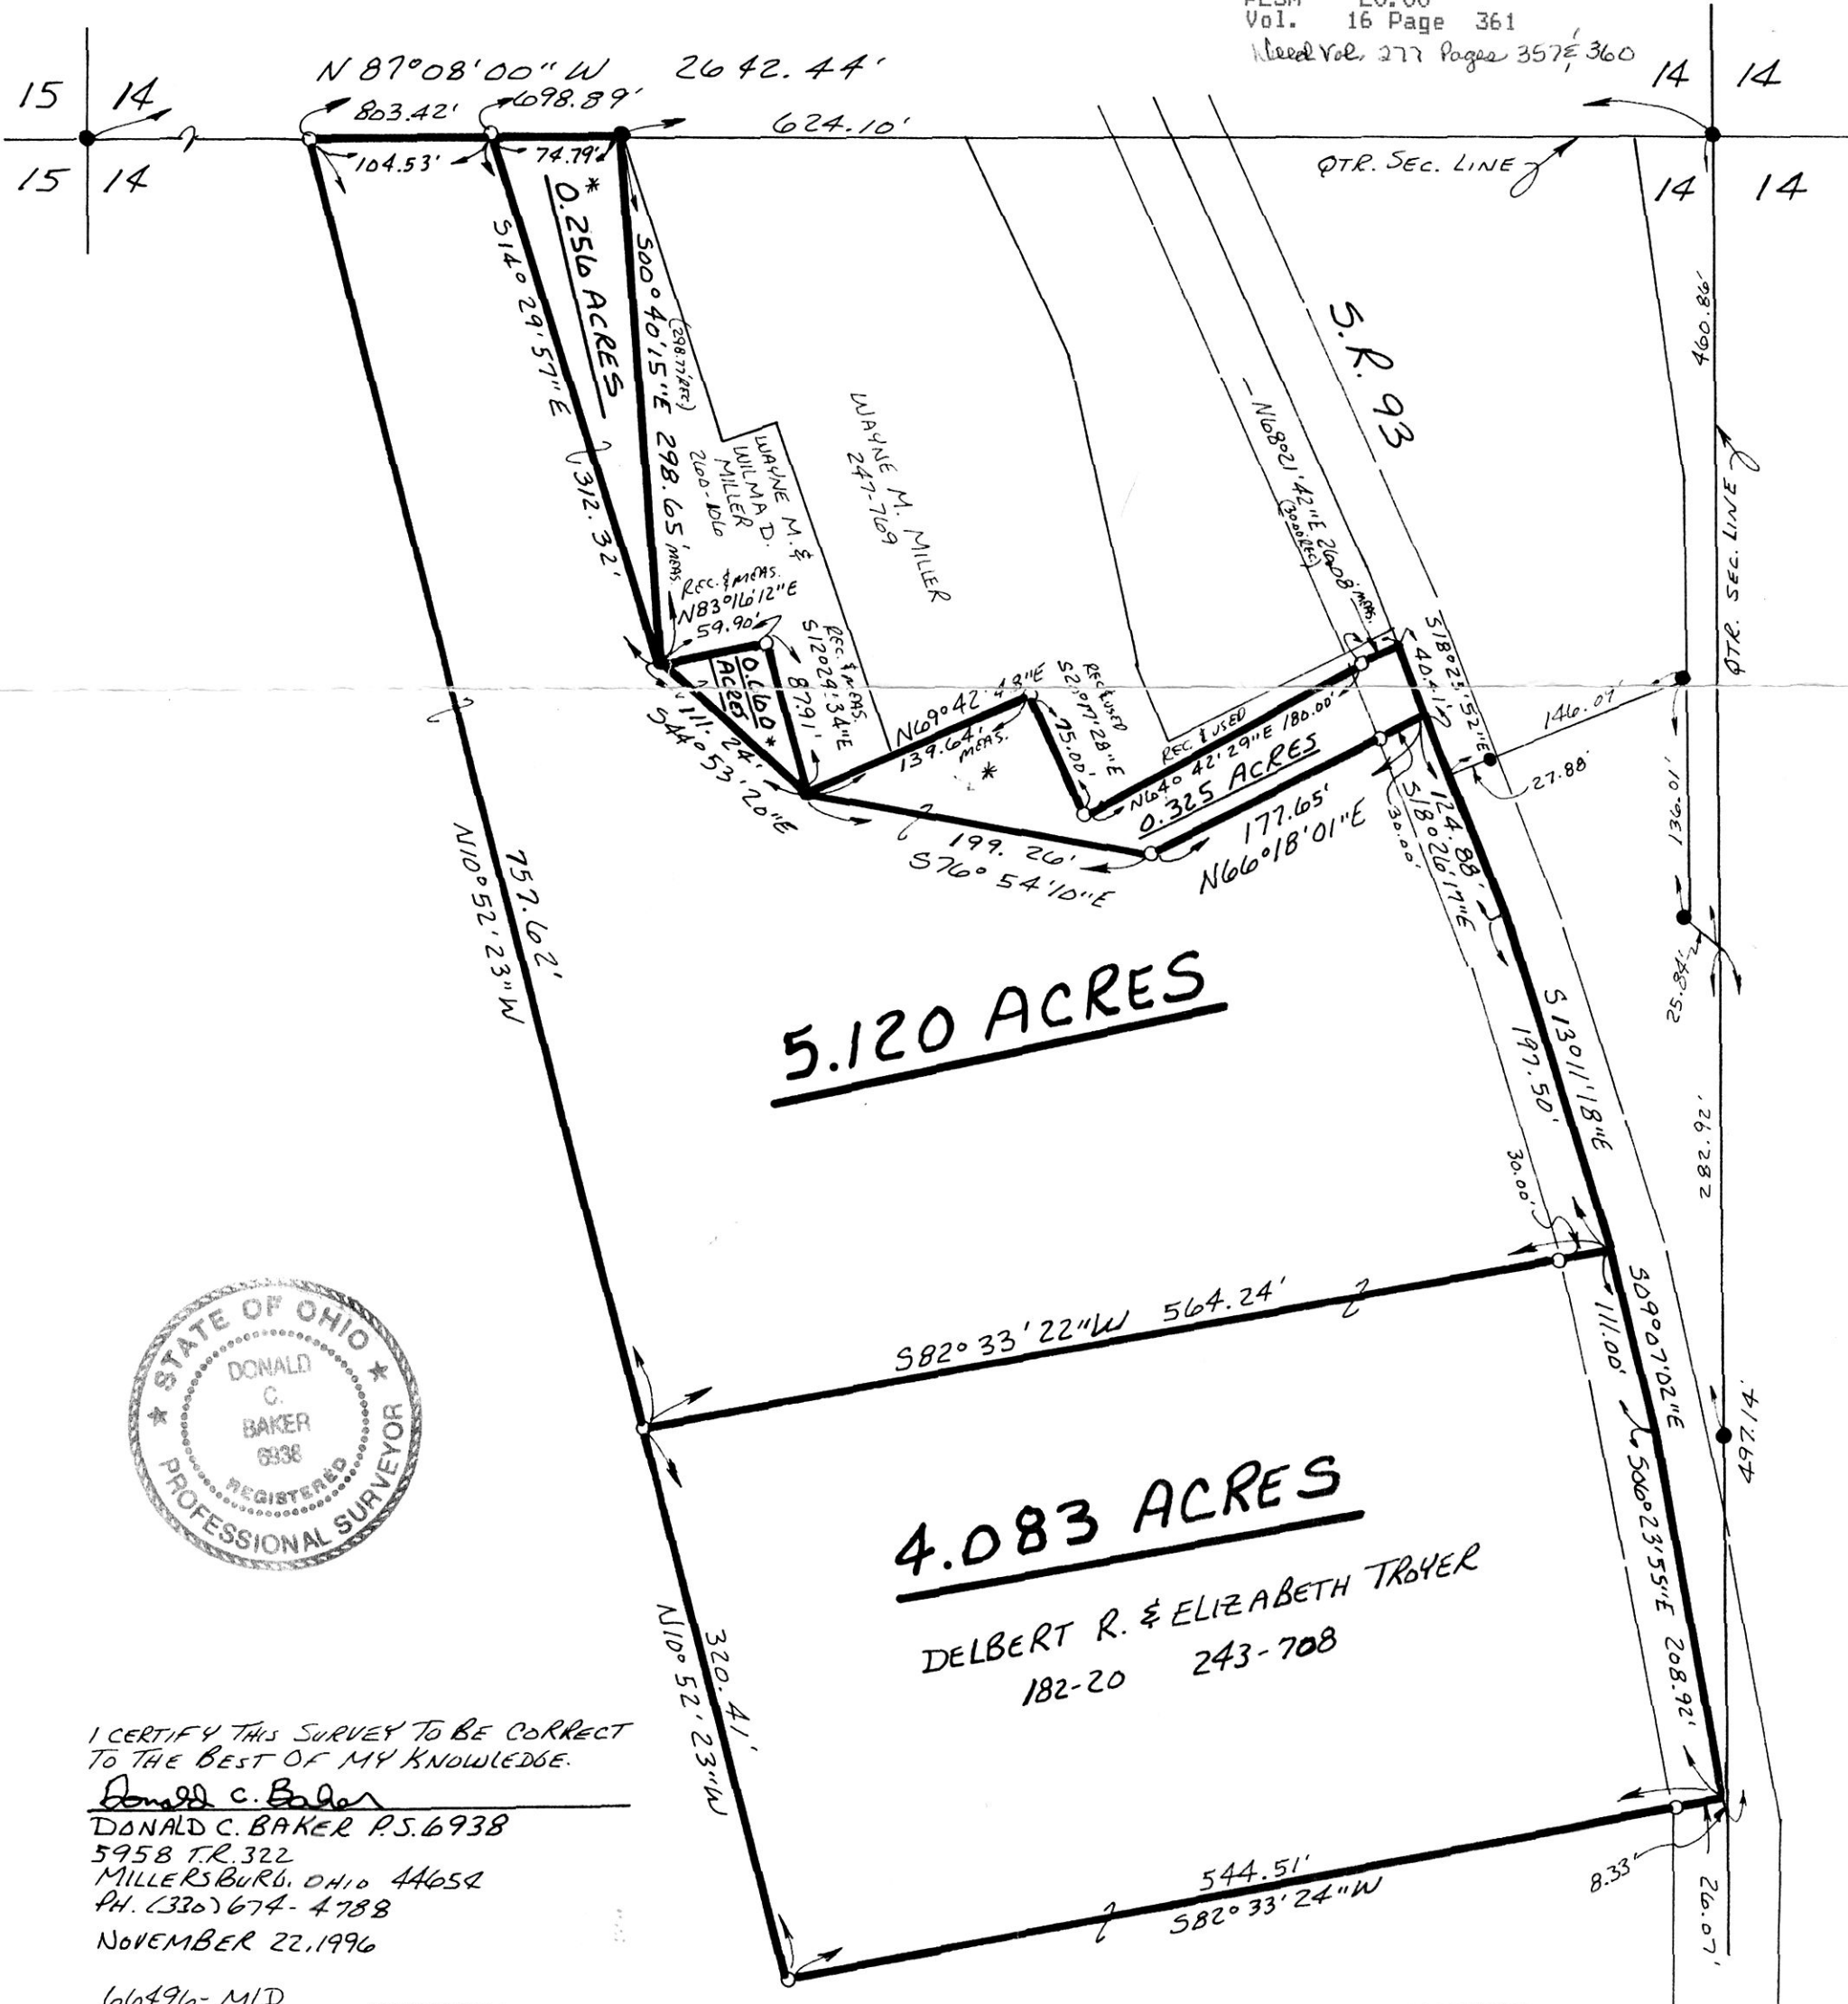

I CERTIFY THIS SURVEY TO BE CORRECT TO THE BEST OF MY KNOWLEDGE.
Donald C. Baker
 DONALD C. BAKER P.S. 6938
 5958 T.R. 322
 MILLERSBURG, OHIO 44654
 PH. (330) 674-4788
 NOVEMBER 22, 1996

66496-MLD

9700005861
 THOMAS MILLER ATTY
 PO BOX 462
 SUGARCREEK, OH 44681

4.083 ACRES

DELBERT R. & ELIZABETH TROYER
 182-20 243-708

PLAT APPROVED

3/3/97B