


MECHANIC TOWNSHIP  
 S.E. QTR. SECTION 11  
 N.E. QTR. SECTION 20  
 T-8N; R-6W  
 HOLMES COUNTY, OHIO

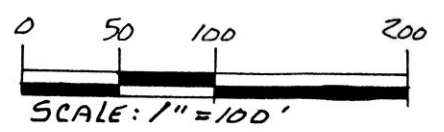

- STONE FOUND
- IRON PIN FOUND
- 5/8" REBAR WITH I.D. CAP SET
- I.D. CAP MARKED "BAKER "6938"


INDEXED

9700006034  
 Filed for Record in  
 HOLMES COUNTY, OH  
 SALLY MILLER  
 On 03-14-1997 At 01:56 pm.  
 PLSM 20.00  
 Vol. 16 Page 365  
 Deed Vol. 277 Pg. 481

REFERENCES:  
 DEED VOL. 204 PAGE 667  
 " " 250 " 753

PLAT VOL. 7 PAGE 231

BEARINGS FROM DEED VOL. 273  
 PAGE 449

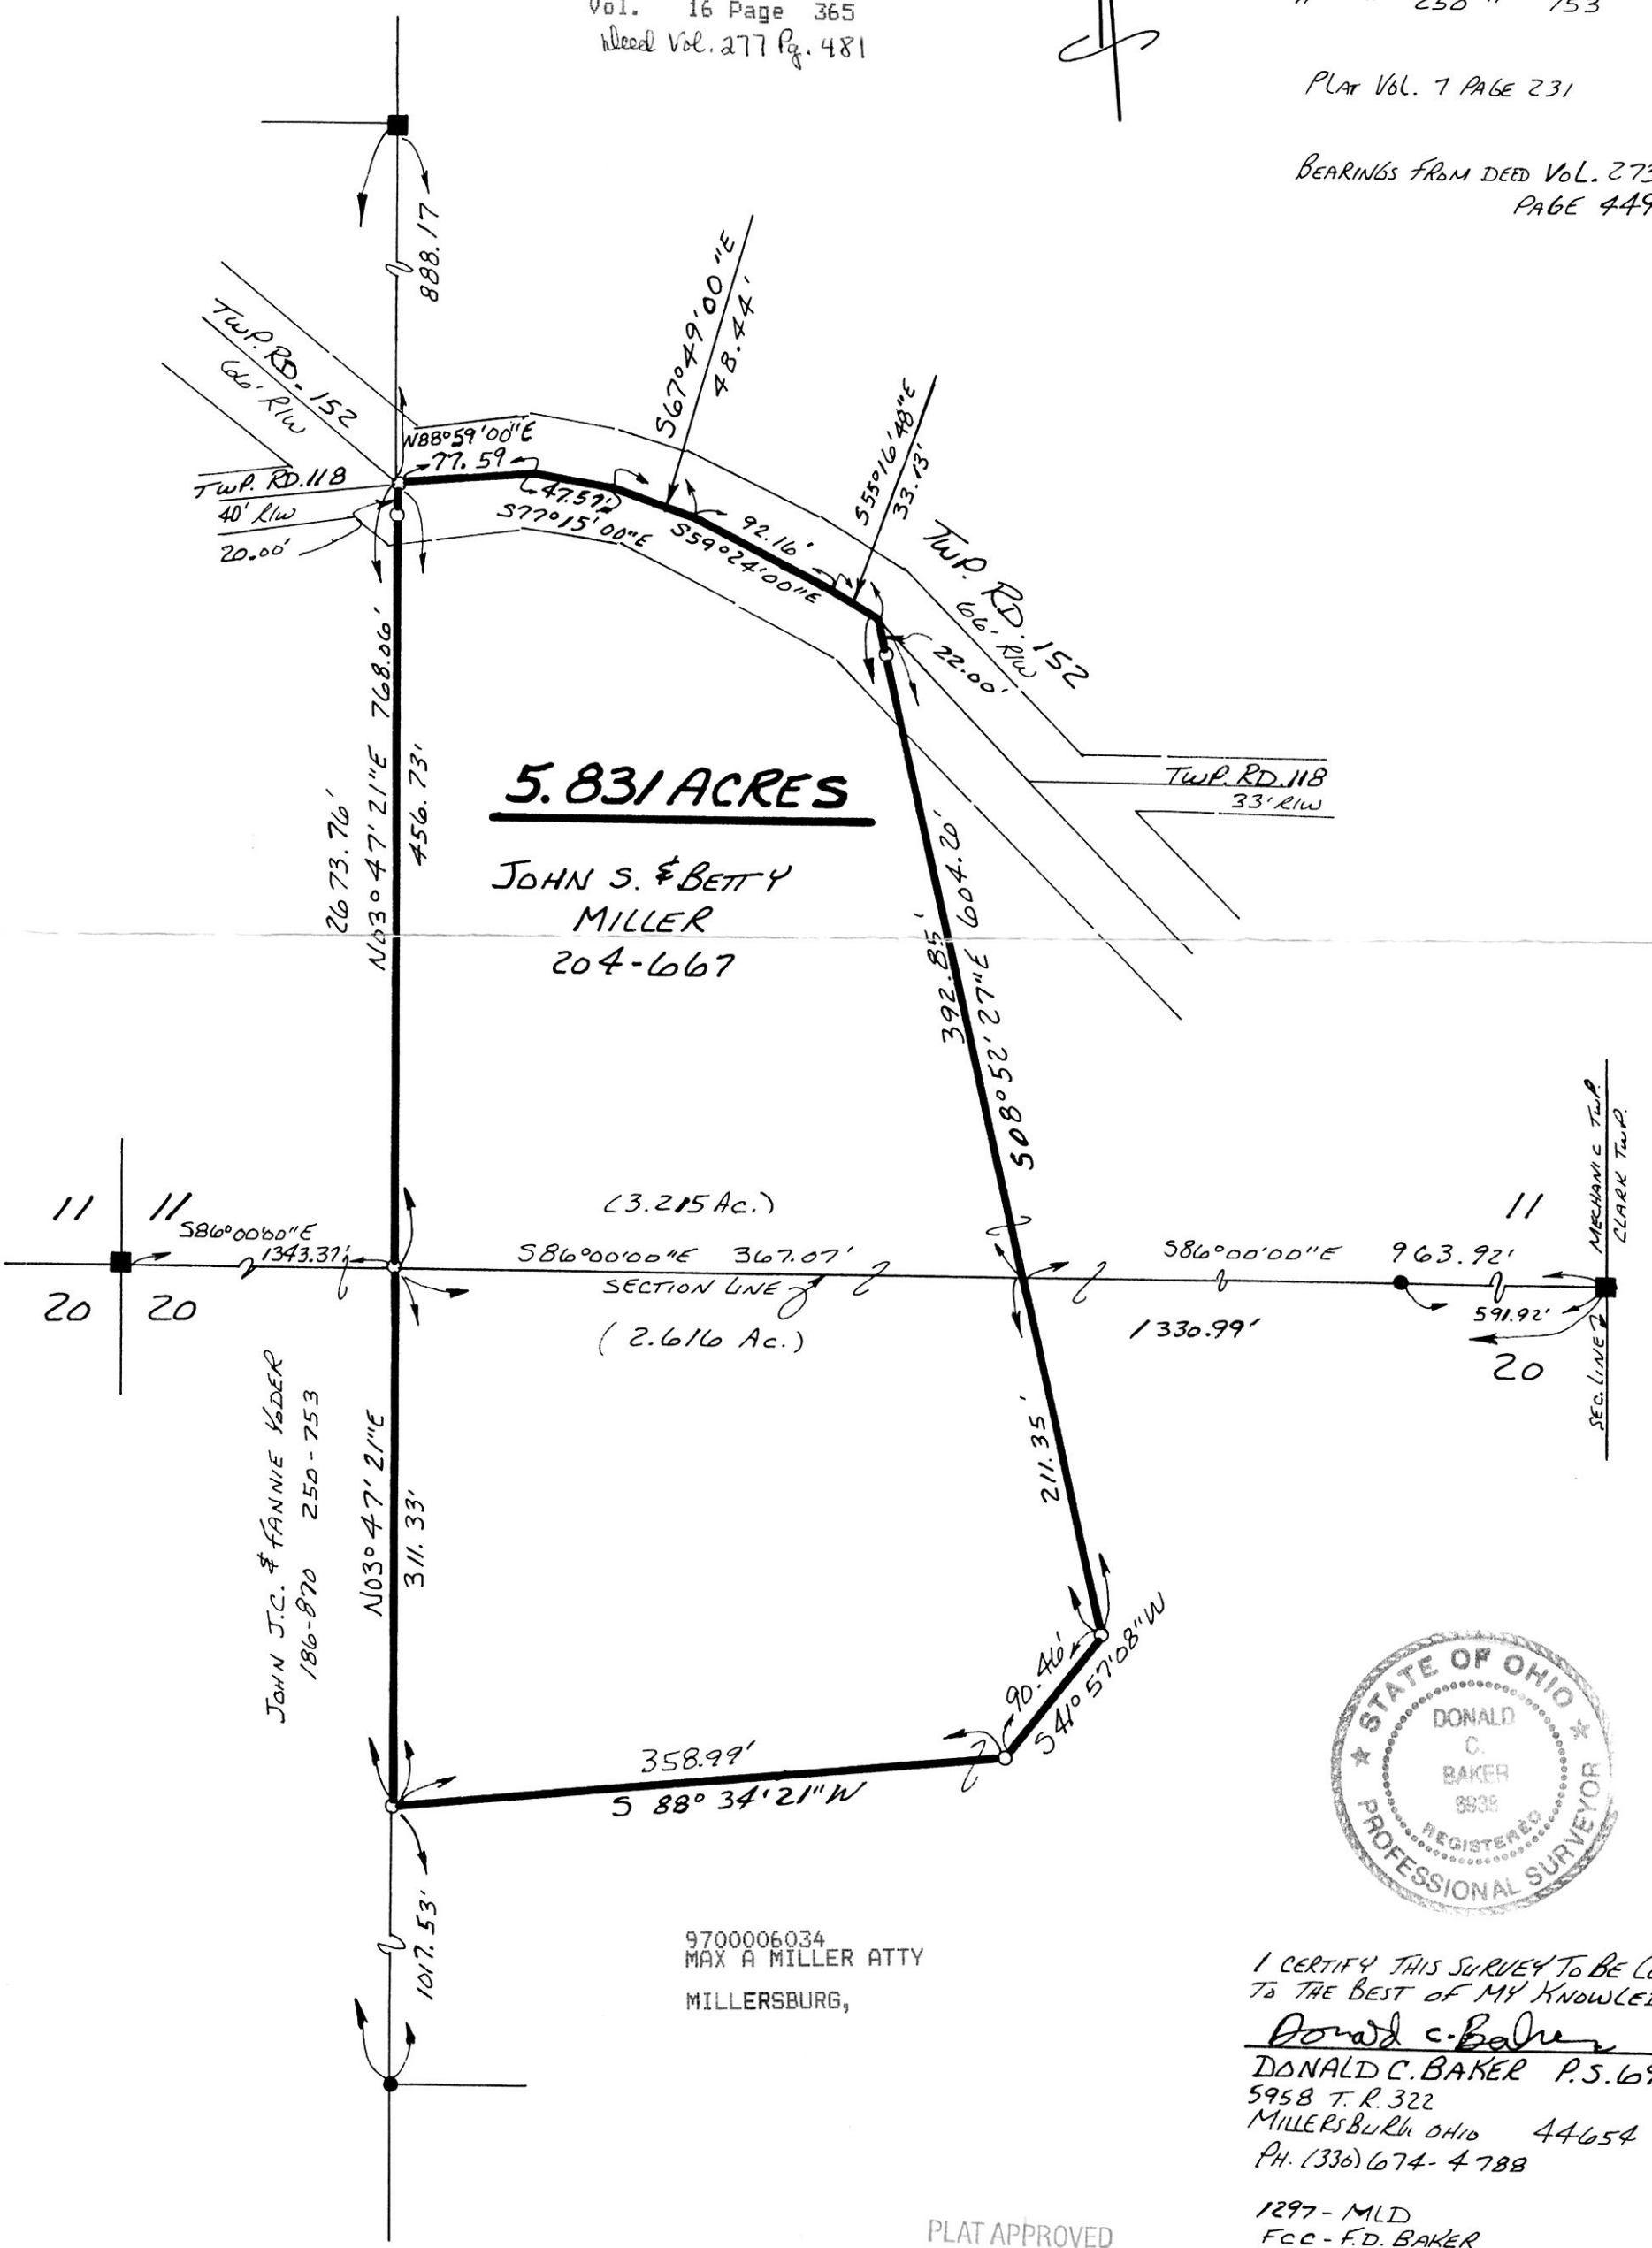

**5.831 ACRES**  
 JOHN S. & BETTY  
 MILLER  
 204-667

JOHN J.C. & FANNIE KODER  
 186-870 250-753

9700006034  
 MAX A MILLER ATTY  
 MILLERSBURG,



I CERTIFY THIS SURVEY TO BE CORRECT  
 TO THE BEST OF MY KNOWLEDGE.  
*Donald C. Baker*  
 DONALD C. BAKER P.S. 6938  
 5958 T.R. 322  
 MILLERSBURG OHIO 44654  
 PH. (330) 674-4788

1297 - MLD  
 FCC - F.D. BAKER

PLAT APPROVED

3/13/97