


REFERENCES:


DEED Vol. 276 PAGE 527
 DEED Vol. 225 PAGE 351
 DEED Vol. 271 PAGE 760

BEARINGS FROM DEED Vol. 276 PAGE 527

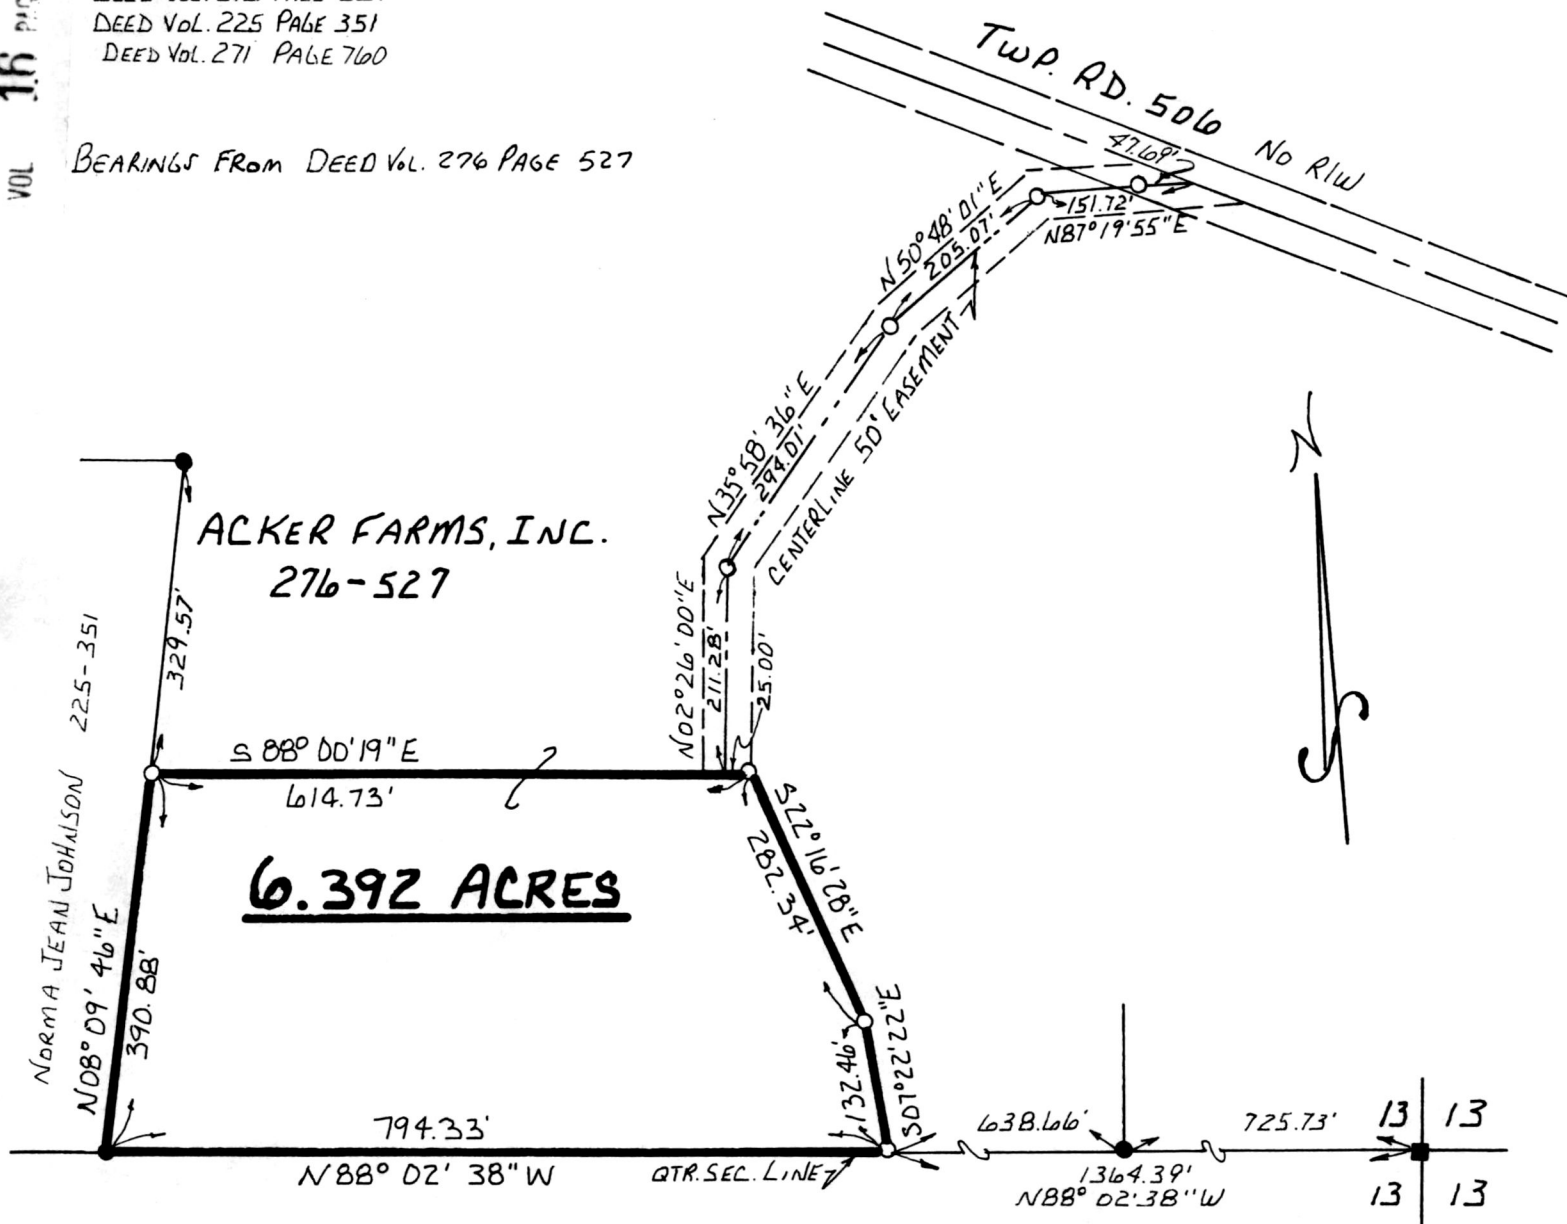

RIPLEY TOWNSHIP
N.W. QTR. SECTION 13
T-17N ; R-14W
HOLMES COUNTY, OHIO

INDEXED

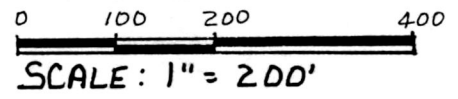

9700006235
 Filed for Record in
 HOLMES COUNTY, OH
 SALLY MILLER
 On 03-28-1997 At 09:30 am.
 PLSM 20.00
 Vol. 16 Page 375
 of 276 page 684

● IRON PIN FOUND
 ■ STONE FOUND
 0 5/16" REBAR WITH I.D. CAP SET.
 I.D. CAP MARKED "BAKER 6938"
 SURVEYED FOR GARROD ACKER

970030
 APPROVED FOR TRANSFER ONLY
 NO SUBDIVISION PLAT REQUIRED
 (O.R.C. 711.001 & 711.131)
 Lot(s) not for building unless
 approved by Board of Health.
 HOLMES CO. PLANNING COMM.



By TCM Date 3-6-97

I CERTIFY THIS SURVEY TO BE CORRECT TO THE BEST OF MY KNOWLEDGE.

Donald C. Baker

DONALD C. BAKER P.S. 6938
 138 N. CLAY ST.
 MILLERSBURG, OHIO 44654
 PH: (330) 674-4788
 FEBRUARY 24, 1997
 6797 J.F.M.-SRU.
 F.C.C. - F.D. BAKER

9700006235
 ROBERT RINFRET ATTY
 MILLERSBURG,

PLAT APPROVED

3/6/97