


REFERENCES:
DEED Vol. 215 Page 832

BEHINDS FROM PLAT Vol. 11 Page 30

HARDY TOWNSHIP
2ND. QTR., LOT 8
T-9N; R-7W
HOLMES COUNTY, OHIO

9700006560
Filed for Record in
HOLMES COUNTY, OH
SALLY MILLER
DN 04-17-1997 At 12:32 PM.
PLSM 20.00
Vol. 16 Page 390
DV 277 page 870

INDEXED

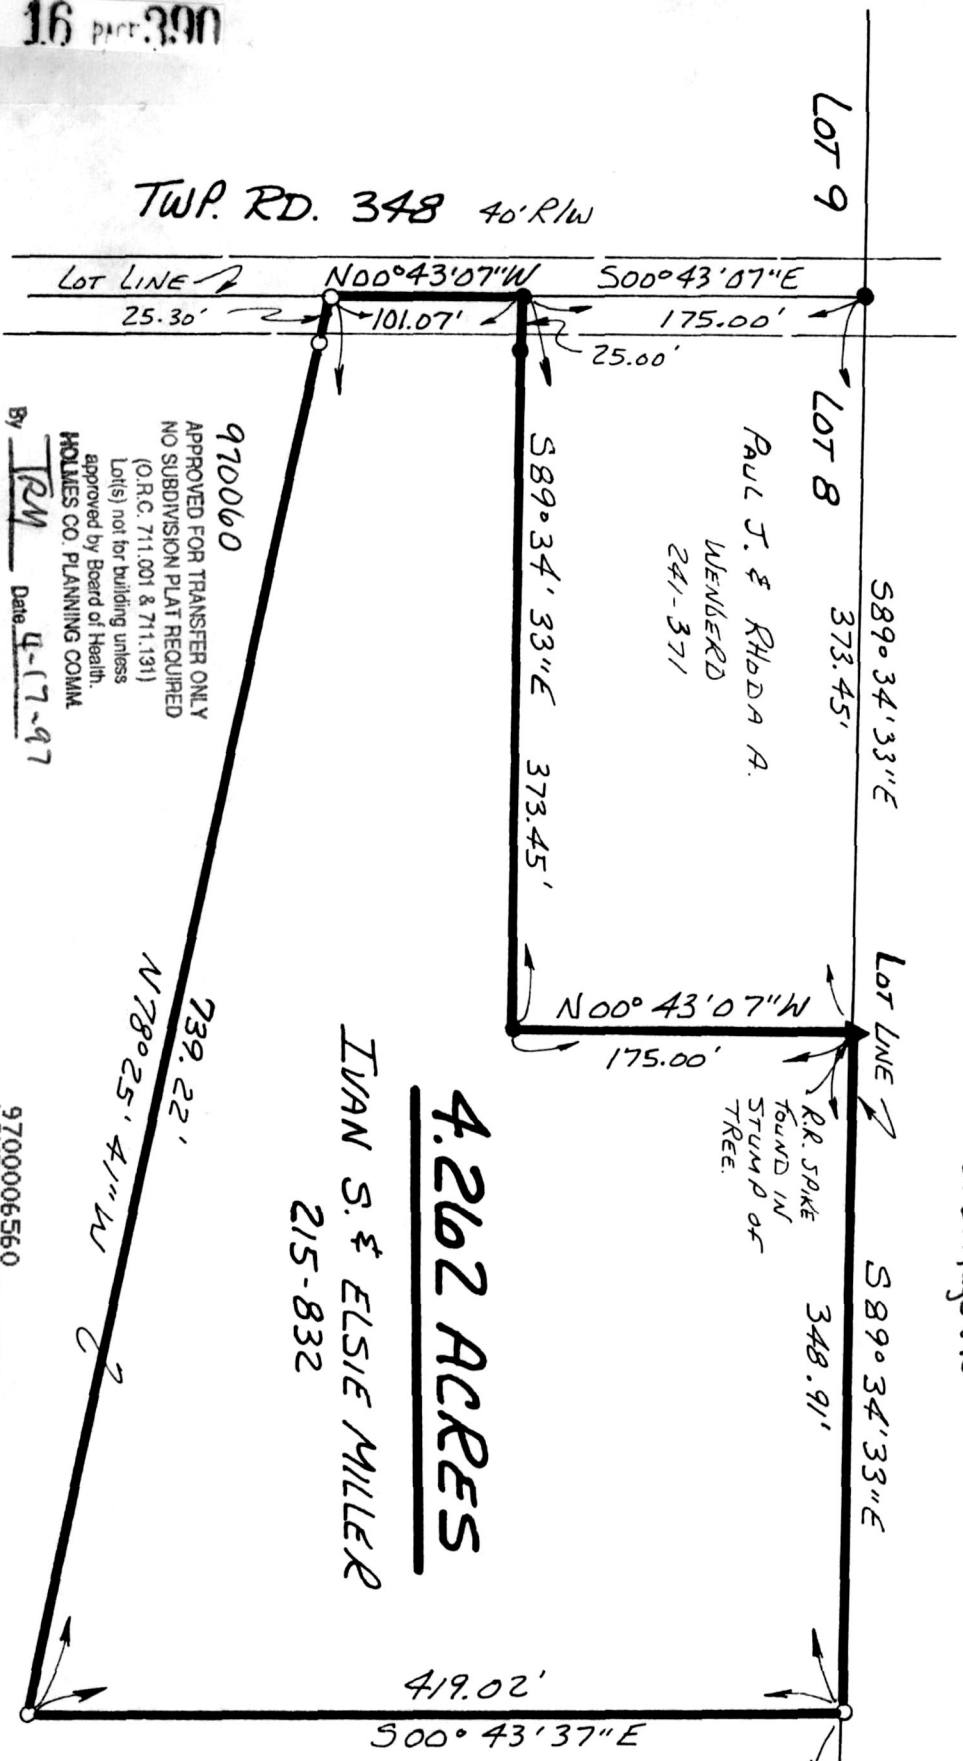


4.262 ACRES


IVAN S. & ELSIE MILLER
215-832

970060
APPROVED FOR TRANSFER ONLY
NO SUBDIVISION PLAT REQUIRED
(O.R.C. 711.001 & 711.131)
Lot(s) not for building unless
approved by Board of Health.
HOLMES CO. PLANNING COMM.
By TRM Date 4-17-97

9700006560
LAUREL HINES ATTORNEY
MILLERSBURG, OH 44654

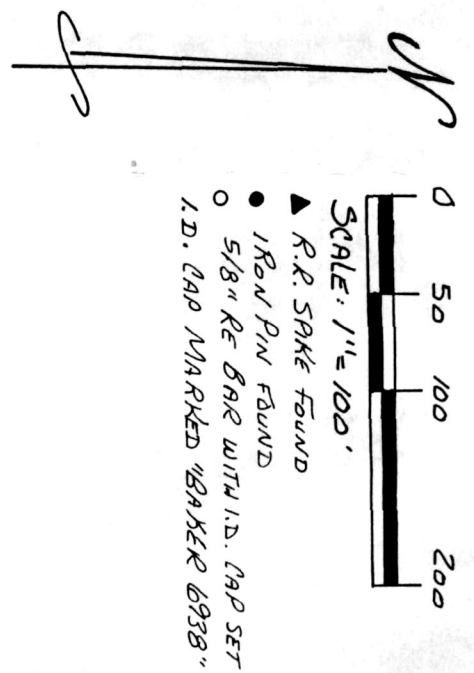

RAVINE TWP.
HARDY TWP.
1815.61'

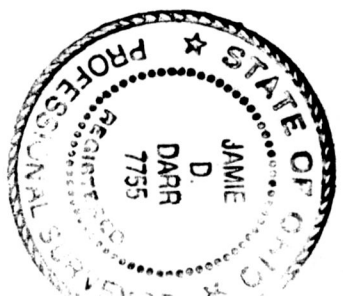

I CERTIFY THIS SURVEY TO
BE CORRECT TO THE BEST OF
MY KNOWLEDGE.

Jamie D. Darr
JAMIE D. DARR A.S. 7755

DONALD C. BAKER BUREAU
5958 T.R. 322
MILLERSBURG, OHIO 44654
PH. (330) 674-4788
SEPT. 10, 1996

PLAT APPROVED

4/17/97

54296 - MLD