


WALNUT CREEK TOWNSHIP
VILLAGE OF TRAIL
1ST. QTR. LOT 1
T-9N; R-5W
HOLMES COUNTY OHIO

0 25 50 100

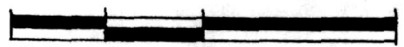


SCALE: 1" = 50'

- IRON PIN FOUND
- 5/8" REBAR WITH ID. CAP SET
ID. CAP MARKED "BAKER 6938"

REFERENCES:

- DEED VOL. 255 PAGE 398
- DEED VOL. 242 PAGE 186
- DEED VOL. 253 PAGE 726
- DEED VOL. 253 PAGE 723
- DEED VOL. 258 PAGE 792
- DEED VOL. 172 PAGE 584

BEARINGS FROM DEED VOL. 253 Pg. 726

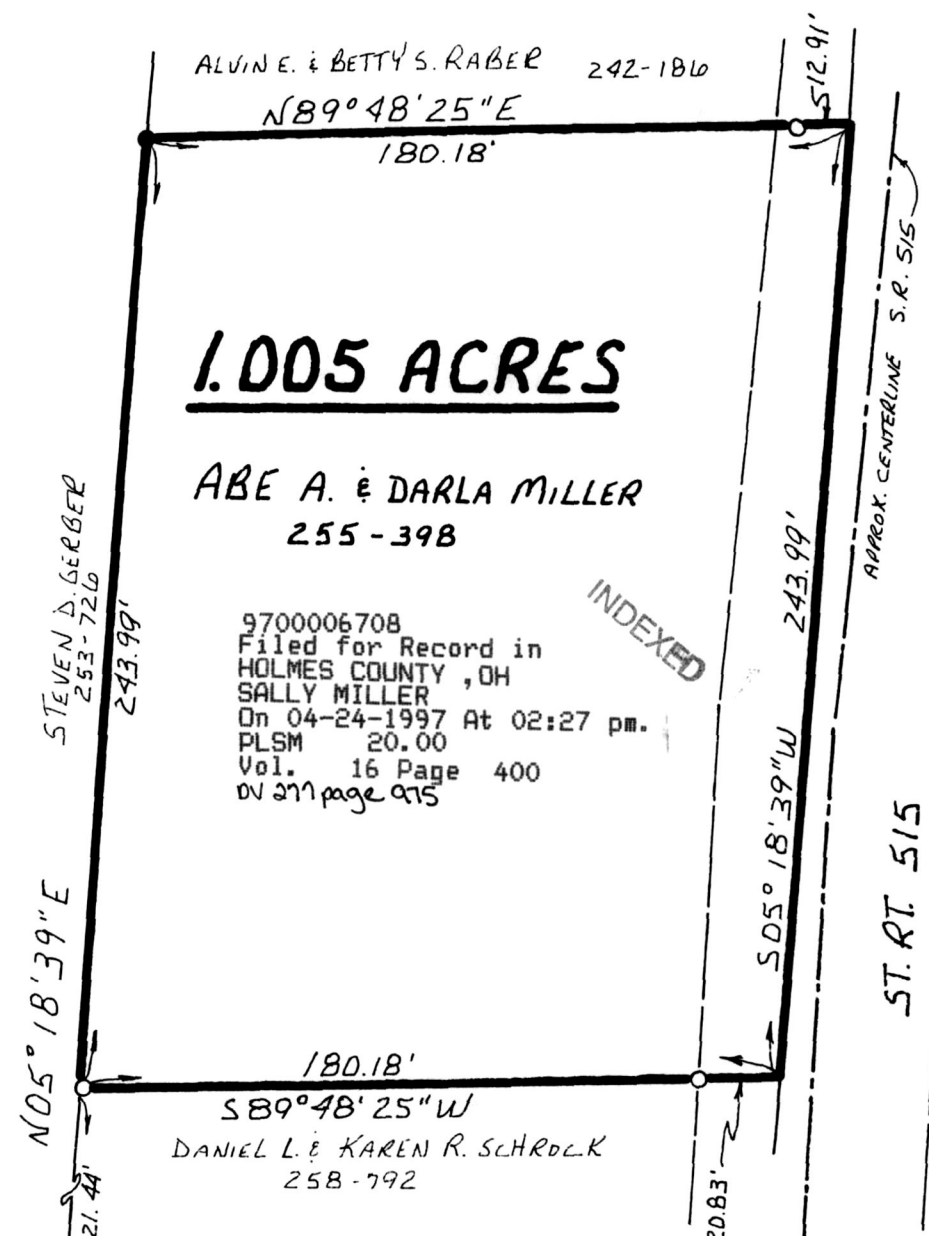

1.005 ACRES

ABE A. & DARLA MILLER
255-398

9700006708
 Filed for Record in
 HOLMES COUNTY, OH
 SALLY MILLER
 On 04-24-1997 At 02:27 pm.
 PLSM 20.00
 Vol. 16 Page 400
 DV 277 page 975

INDEXED


DANIEL L. & KAREN R. SCHROCK
258-792

STEVEN D. GERBER
253-726
243.99'

BRYAN K. GERBER
253-723
242.86'

ROBERT VAN NATTA III
&
VILKIE A. MILLER
227-928
157.08'

DAVID L. & GWENDOLYN JUNE
WENDLING 172-584
402.00'
663.00'
588°27'21\"/>

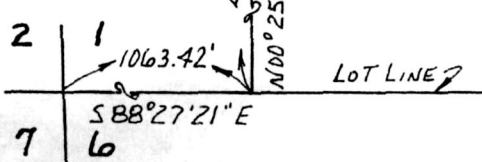

I CERTIFY THIS SURVEY TO BE
CORRECT TO THE BEST OF MY
KNOWLEDGE.

Donald C. Baker
 DONALD C. BAKER P.S. 6938
 138 N. CLAY ST.
 MILLERSBURG OHIO 44654
 PH. (330) 674-4788
 MARCH 21, 1997
 11597 - SRU
 F.C.C. - J.D. DARR

9700006708
SOUTHERN TITLE
MANSFIELD, OH

PLAT APPROVED

4/23/97