


REFERENCES:

DEED VOL. 243 PAGE 925  
" " 252 " 416  
" " 190 " 668

9700006720  
Filed for Record in  
HOLMES COUNTY, OH  
SALLY MILLER  
On 04-24-1997 At 04:10 pm.  
PLSM 20.00  
Vol. 16 Page 402  
Dv 277 page 981

WALNUT CREEK TOWNSHIP  
N.E. QTR. SECTION 5  
T-9N: R-4W  
HOLMES COUNTY, OHIO

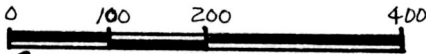

SCALE: 1" = 200'

- STONE FOUND
- IRON PIN FOUND
- 5/8" REBAR WITH I.D. CAP SET
- I.D. CAP MARKED "BAKER 6938"

SURVEYED FOR TONY KANDEL

970067

APPROVED FOR TRANSFER ONLY  
NO SUBDIVISION PLAT REQUIRED  
(O.R.C. 711.001 & 711.131)  
Lot(s) not for building unless  
approved by Board of Health.  
HOLMES CO. PLANNING COMM.


TRM

Date 4-22-97

PAINT TWP.

5 5

INDEXED

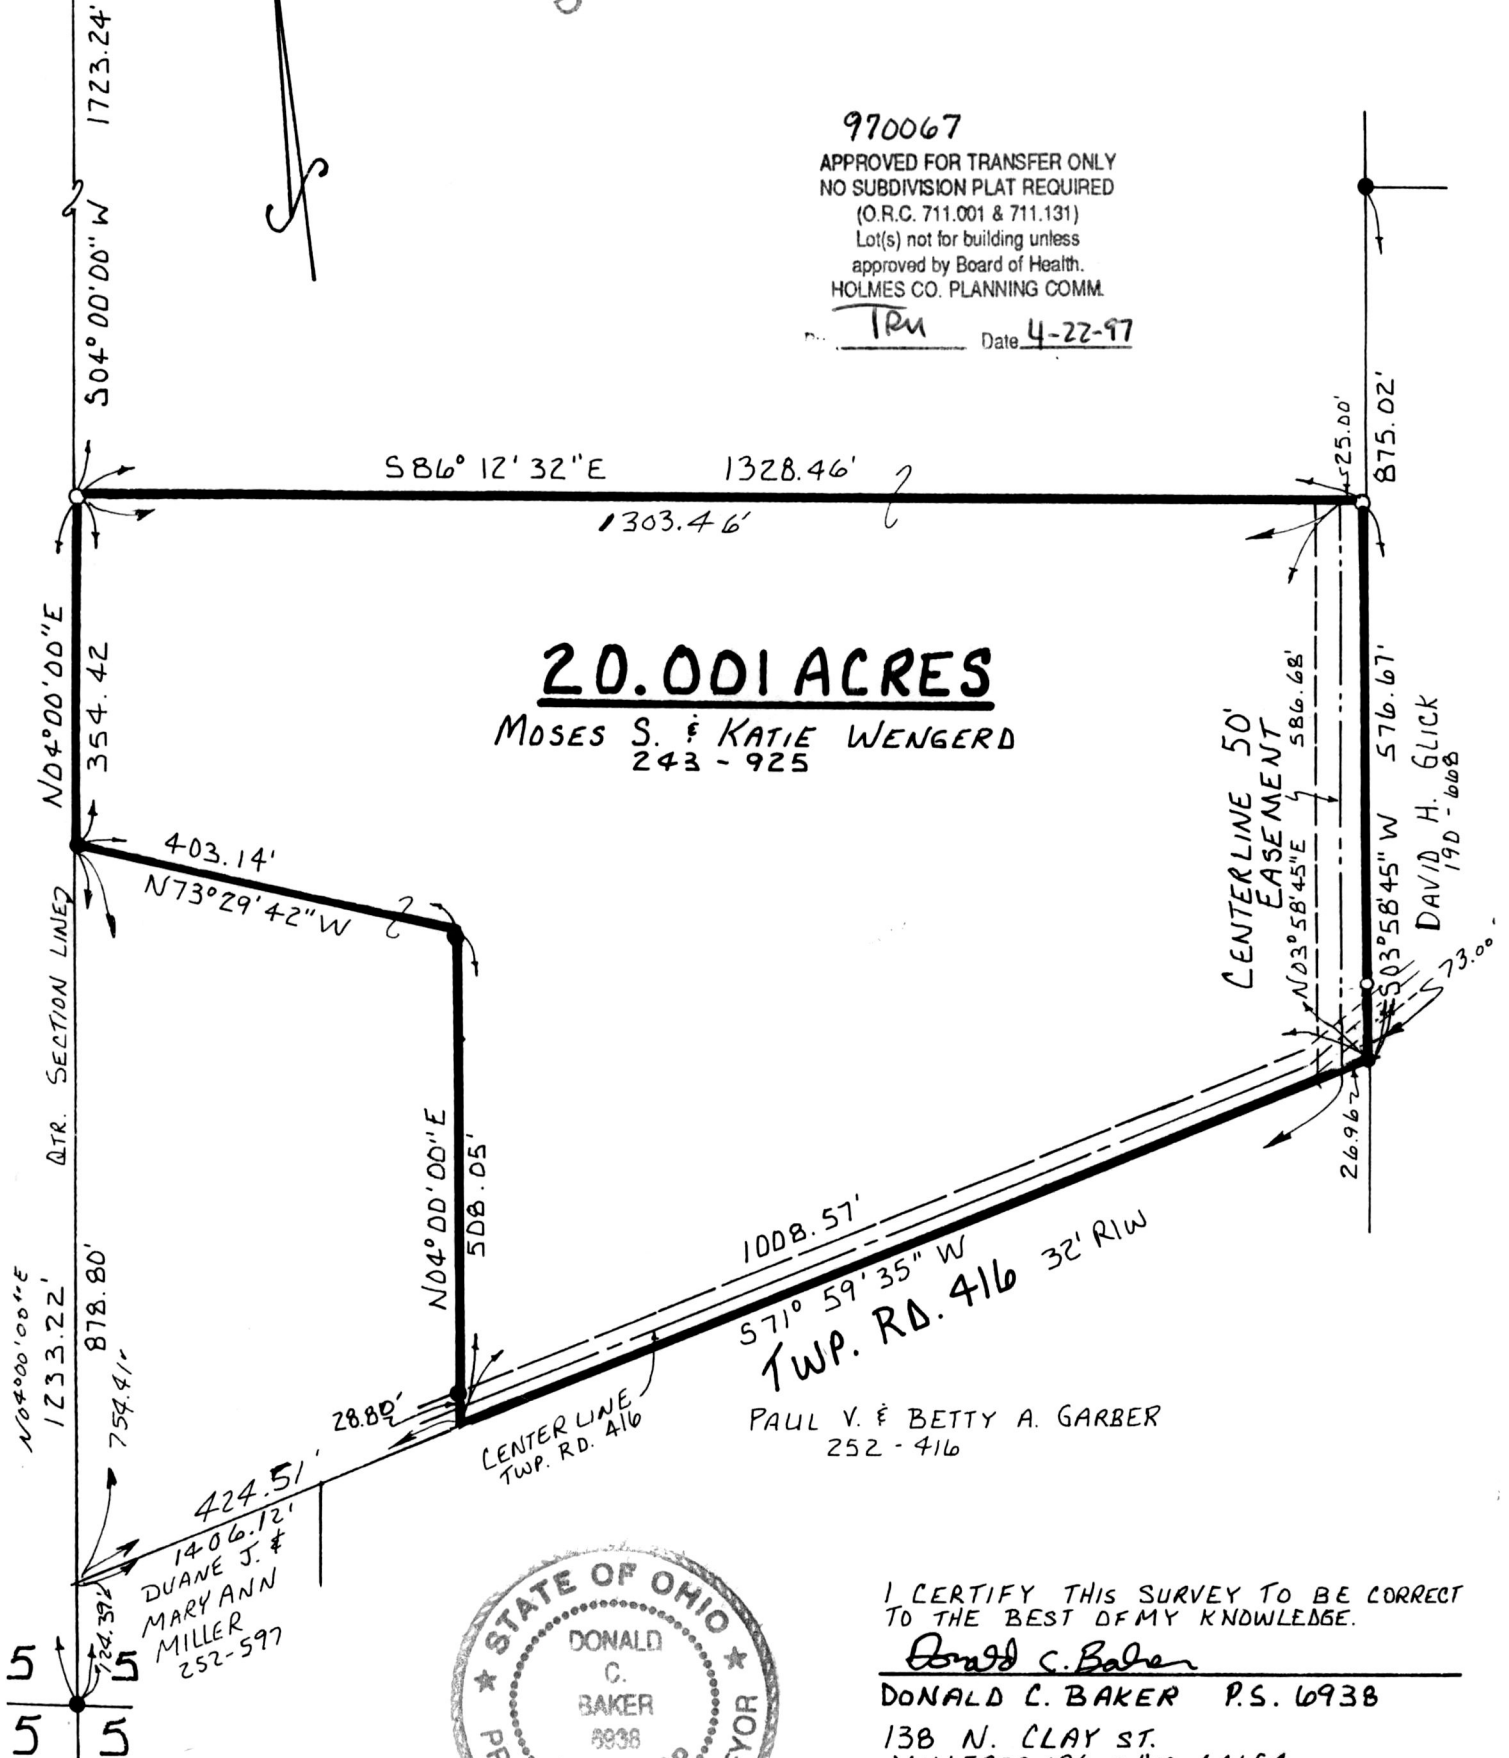

**20.001 ACRES**

MOSES S. & KATIE WENGERD  
243 - 925

CENTERLINE 50'  
EASEMENT

DAVID H. GLICK  
190 - 6668

TWP. RD. 416 32' R/W  
PAUL V. & BETTY A. GARBER  
252 - 416

DUANE J. &  
MARY ANN  
MILLER  
252-597



I CERTIFY THIS SURVEY TO BE CORRECT  
TO THE BEST OF MY KNOWLEDGE.

*Donald C. Baker*  
DONALD C. BAKER P.S. 6938  
138 N. CLAY ST.  
MILLERSBURG, OHIO 44654  
PH: (330) 674-4788

MARCH 11, 1997

12097

PLAT APPROVED

4/22/97

9700006720  
SAMUEL STEIMEL ATTORNEY  
MILLERSBURG, OH 44654

FJM  
F.C.C. - F.D. BAKER