

BERLIN TOWNSHIP  
 N.W. QTR. SECTION 18 (FRACTIONAL)  
 T-9N; R-6W  
 HOLMES COUNTY, OHIO

(SURVEYED FOR: DAVID HEISHBERGER)



SCALE: 1" = 100'

- IRON PIN FOUND
- △ R.R. SPIKE SET
- 5/8" RE BAR WITH I.D. CAP SET
- I.D. CAP MARKED "BAKER 6938"

REFERENCES:

DEED VOL. 259 PAGE 975  
 " " 171 " 599  
 " " 271 " 683

BEARINGS FROM DEED VOL. 259 PAGE 975




9700006752  
 THOMAS GINDLESBERGER ATTORNEY  
 MILLERSBURG, OH

I CERTIFY THIS SURVEY TO BE CORRECT  
 TO THE BEST OF MY KNOWLEDGE.

Donald C. Baker  
 DONALD C. BAKER P.S. 6938  
 138 N. CLAY ST.  
 MILLERSBURG OHIO 44654  
 PH. (330) 674-4788  
 FEBRUARY 20, 1997  
 7597 - MLD  
 F.C.C. - F.D. BAKER

INDEXED

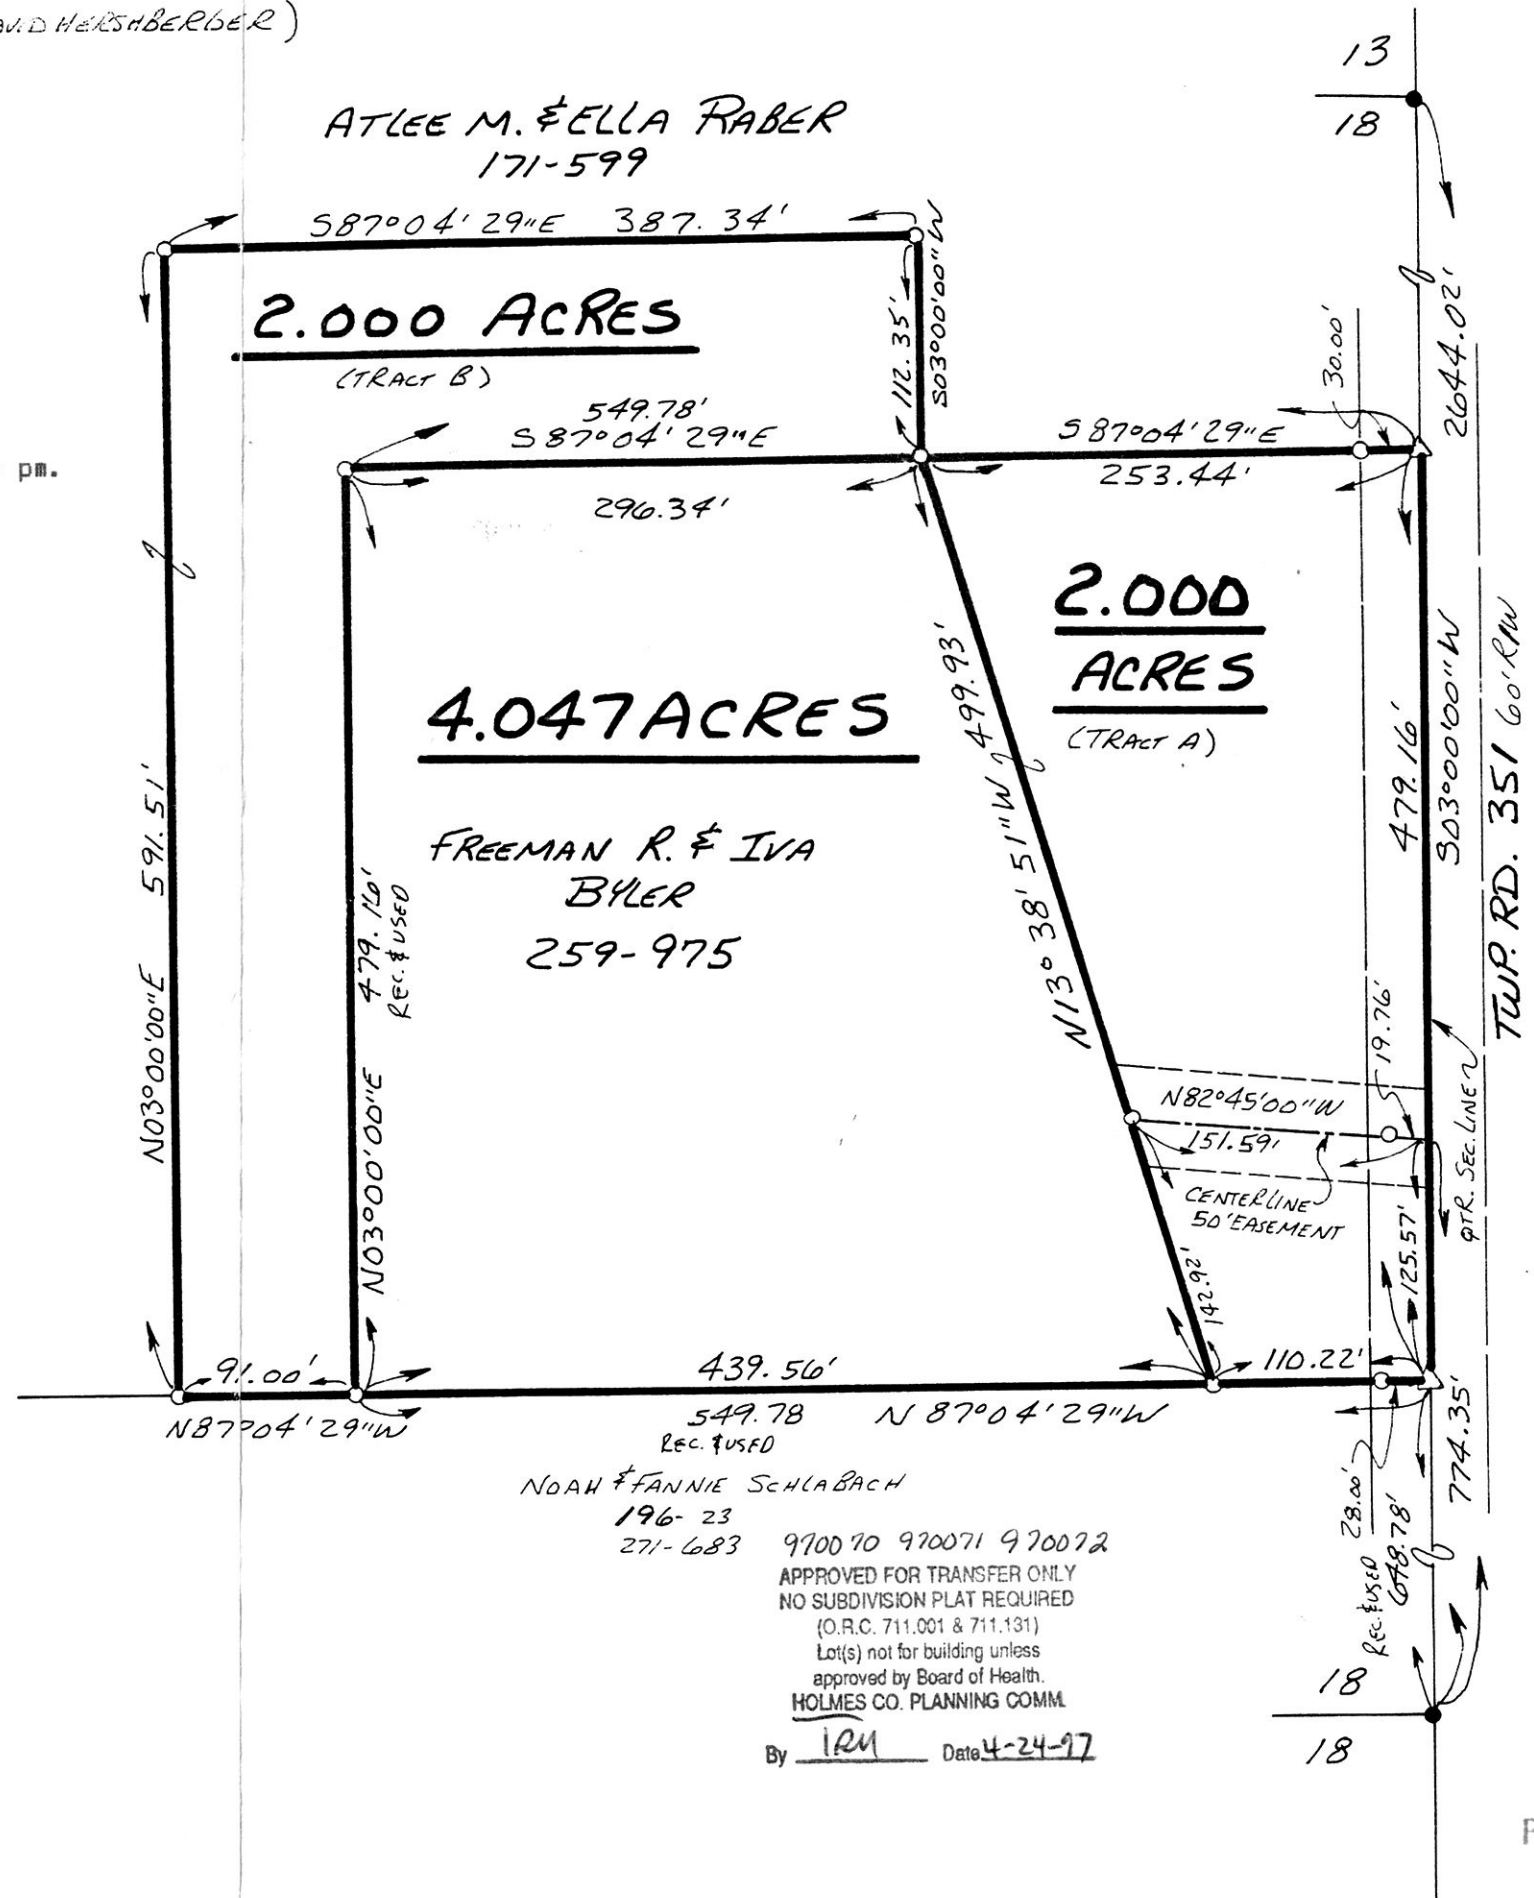

PLAT APPROVED

4/24/97