


BERLIN TOWNSHIP  
1ST QTR. LOT 21  
T-9N; R-6W  
HOLMES COUNTY, OHIO

RESURVEY OF DEED VOL. 266 PAGE 649  
SURVEYED FOR DAVID S. MILLER

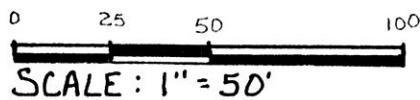

SCALE: 1" = 50'

INDEXED


9700007420  
LAUREL HINES ATTORNEY  
MILLERSBURG,

9700007420  
Filed for Record in  
HOLMES COUNTY, OH  
SHELLY MILLER  
On 06-09-1997 At 01:37 pm.  
PLSM 20.00  
Vol. 16 Page 444  
or 27<sup>th</sup> page 563

REFERENCES:

DEED VOL. 238	PAGE 646
"	" 239 " 430
"	" 266 " 649
"	" 253 " 137

BEARINGS FROM DEED VOL. 240 PAGE 264

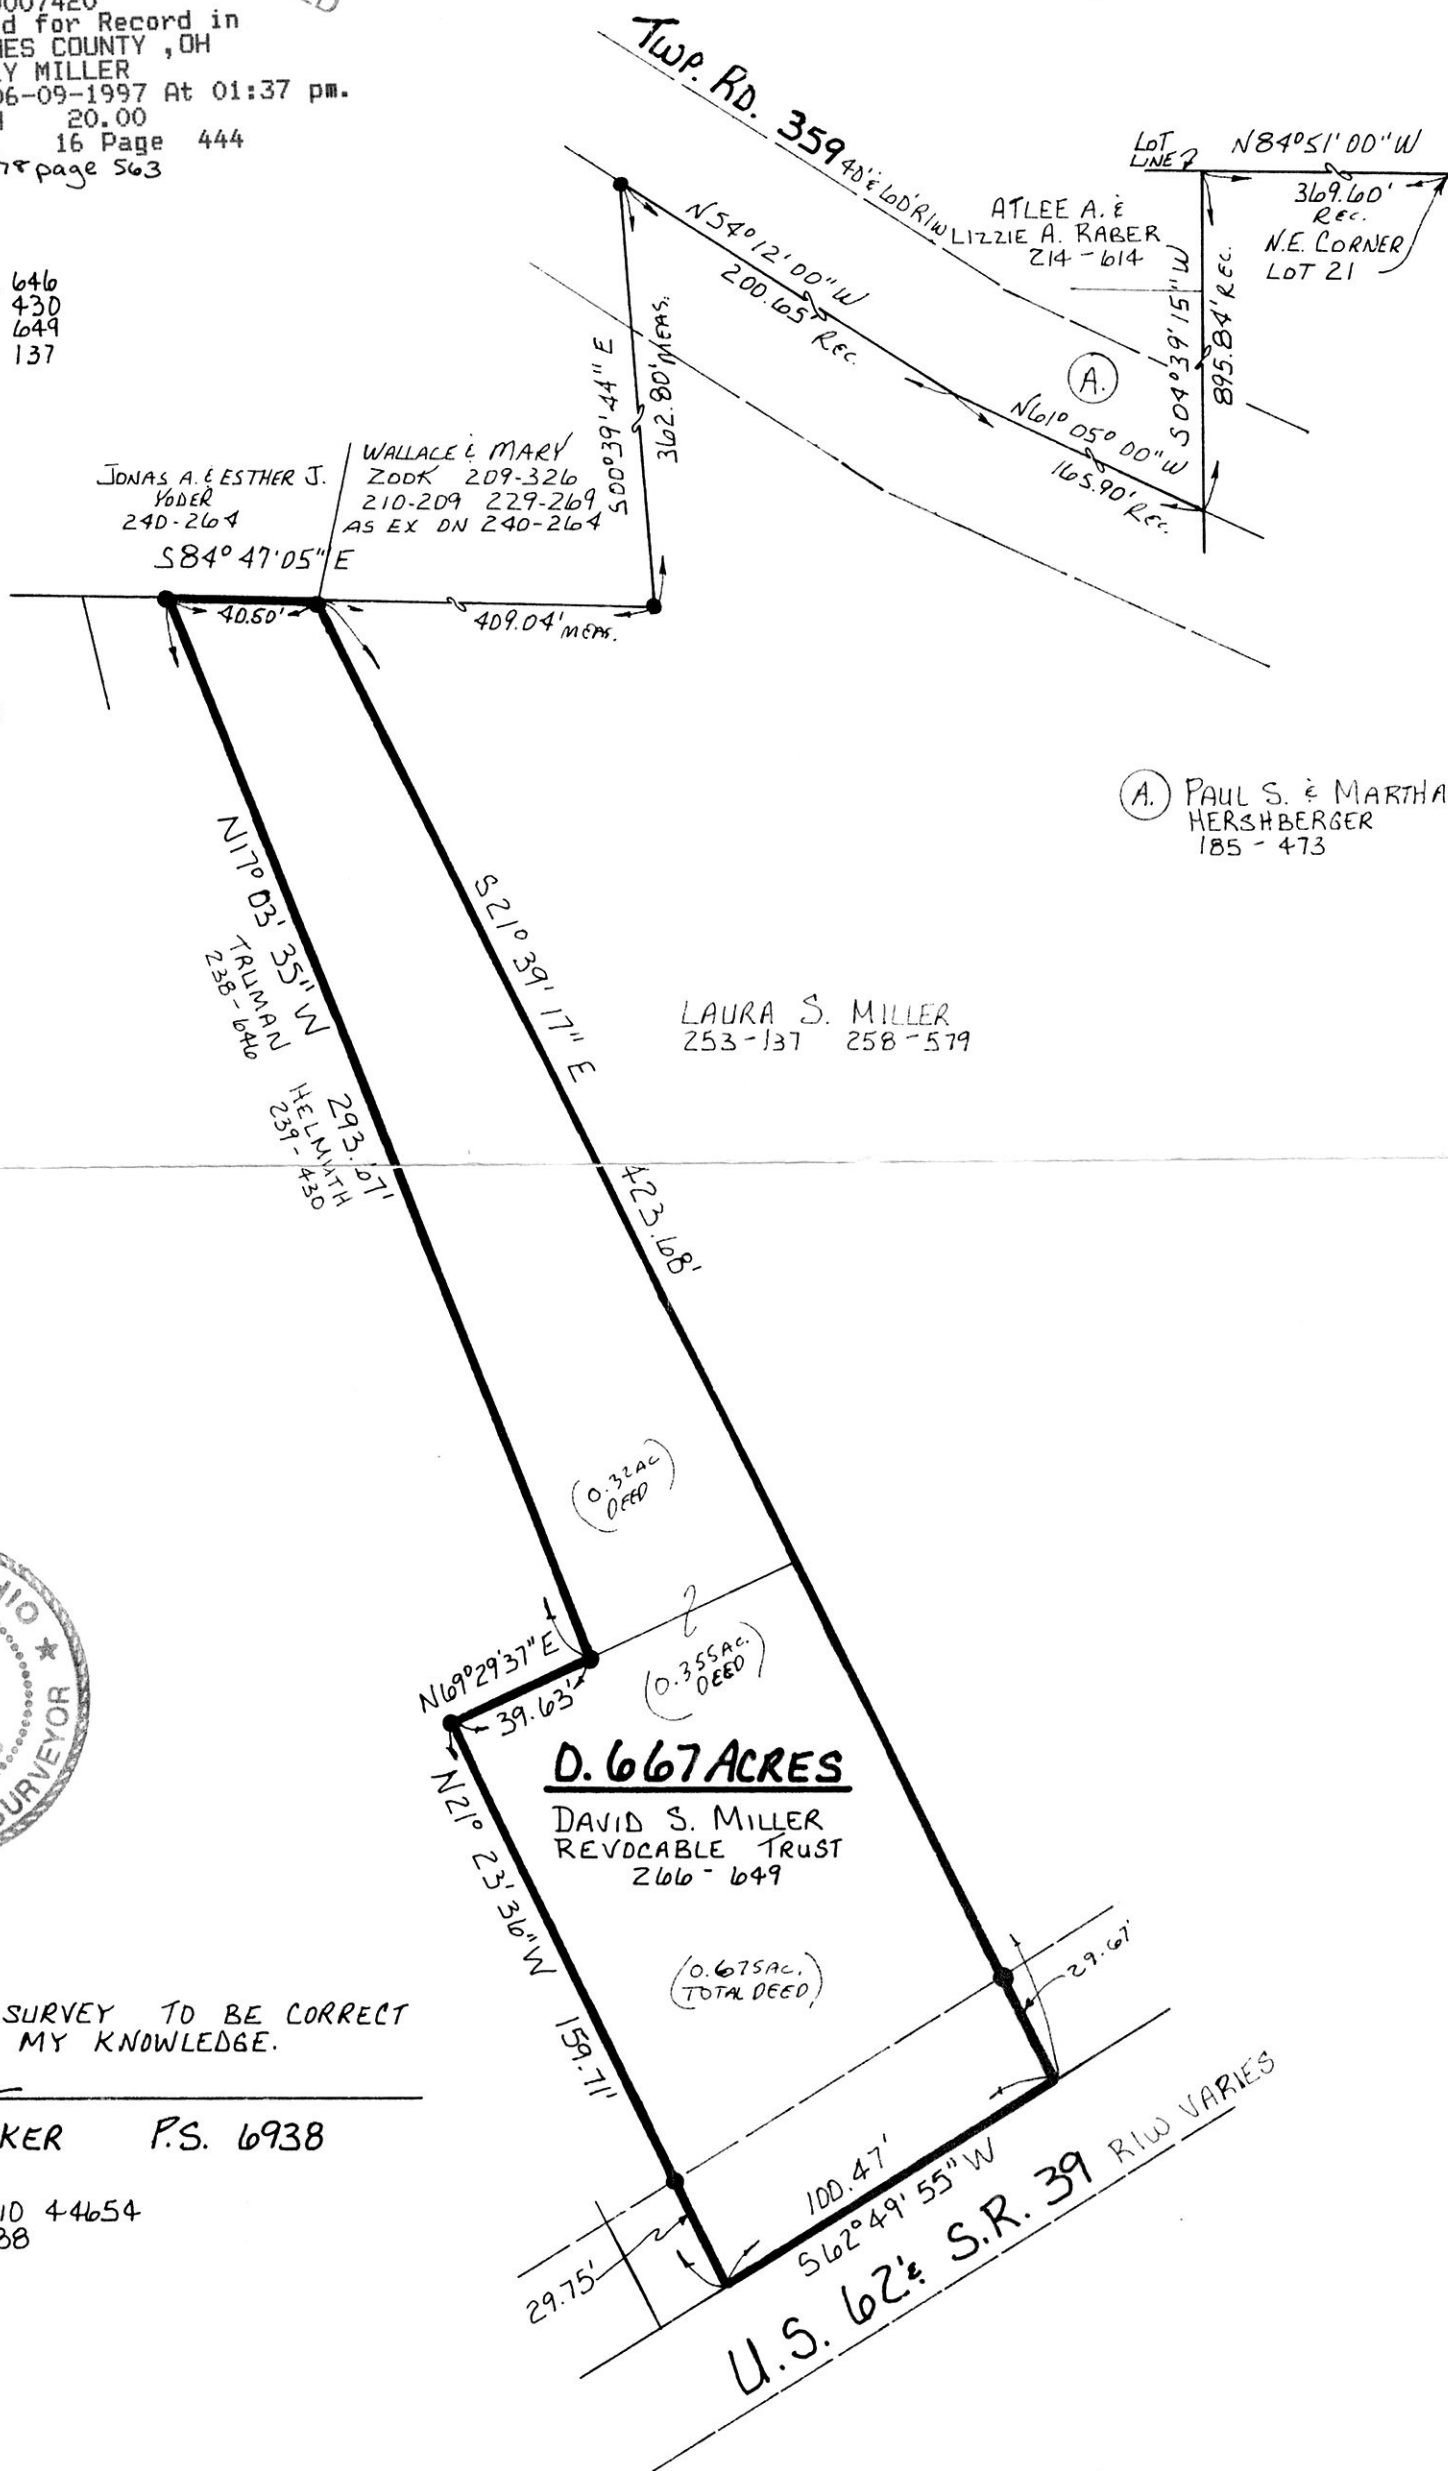

I CERTIFY THIS SURVEY TO BE CORRECT TO THE BEST OF MY KNOWLEDGE.

*Donald C. Baker*

DONALD C. BAKER P.S. 6938

5958 T.R. 322  
MILLERSBURG, OHIO 44654  
PH: (330) 674-4788

JANUARY 13, 1997

1497 FJM  
F.C.L. F.D. BAKER

PLAT APPROVED

6/9/97