


VILLAGE OF GLENMONT  
PART OF LOTS 62, 63, 64 & 65

RICHLAND TOWNSHIP  
N.W. QTR. SECTION 1  
T-8 N ; R-9 W  
HOLMES COUNTY, OHIO

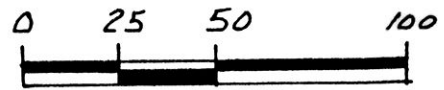

SCALE: 1" = 50'

- IRON PIN FOUND
- 5/8" RE BAR WITH I.D. CAP SET
- I.D. CAP MARKED "BAKER 6938"


REFERENCES:

- DEED VOL. 265 PAGE 882
- DEED VOL. 266 PAGE 264
- PLAT VOL. 7 PAGE 32
- DEED VOL. 237 PAGE 318

BEARINGS FROM DEED VOL. 7 PAGE 488

9700007912  
Filed for Record in  
HOLMES COUNTY, OH  
SALLY MILLER  
On 07-08-1997 At 02:56 pm.  
PLSM 20.00  
Vol. 16 Page 475  
0V 278 page 936

INDEXED

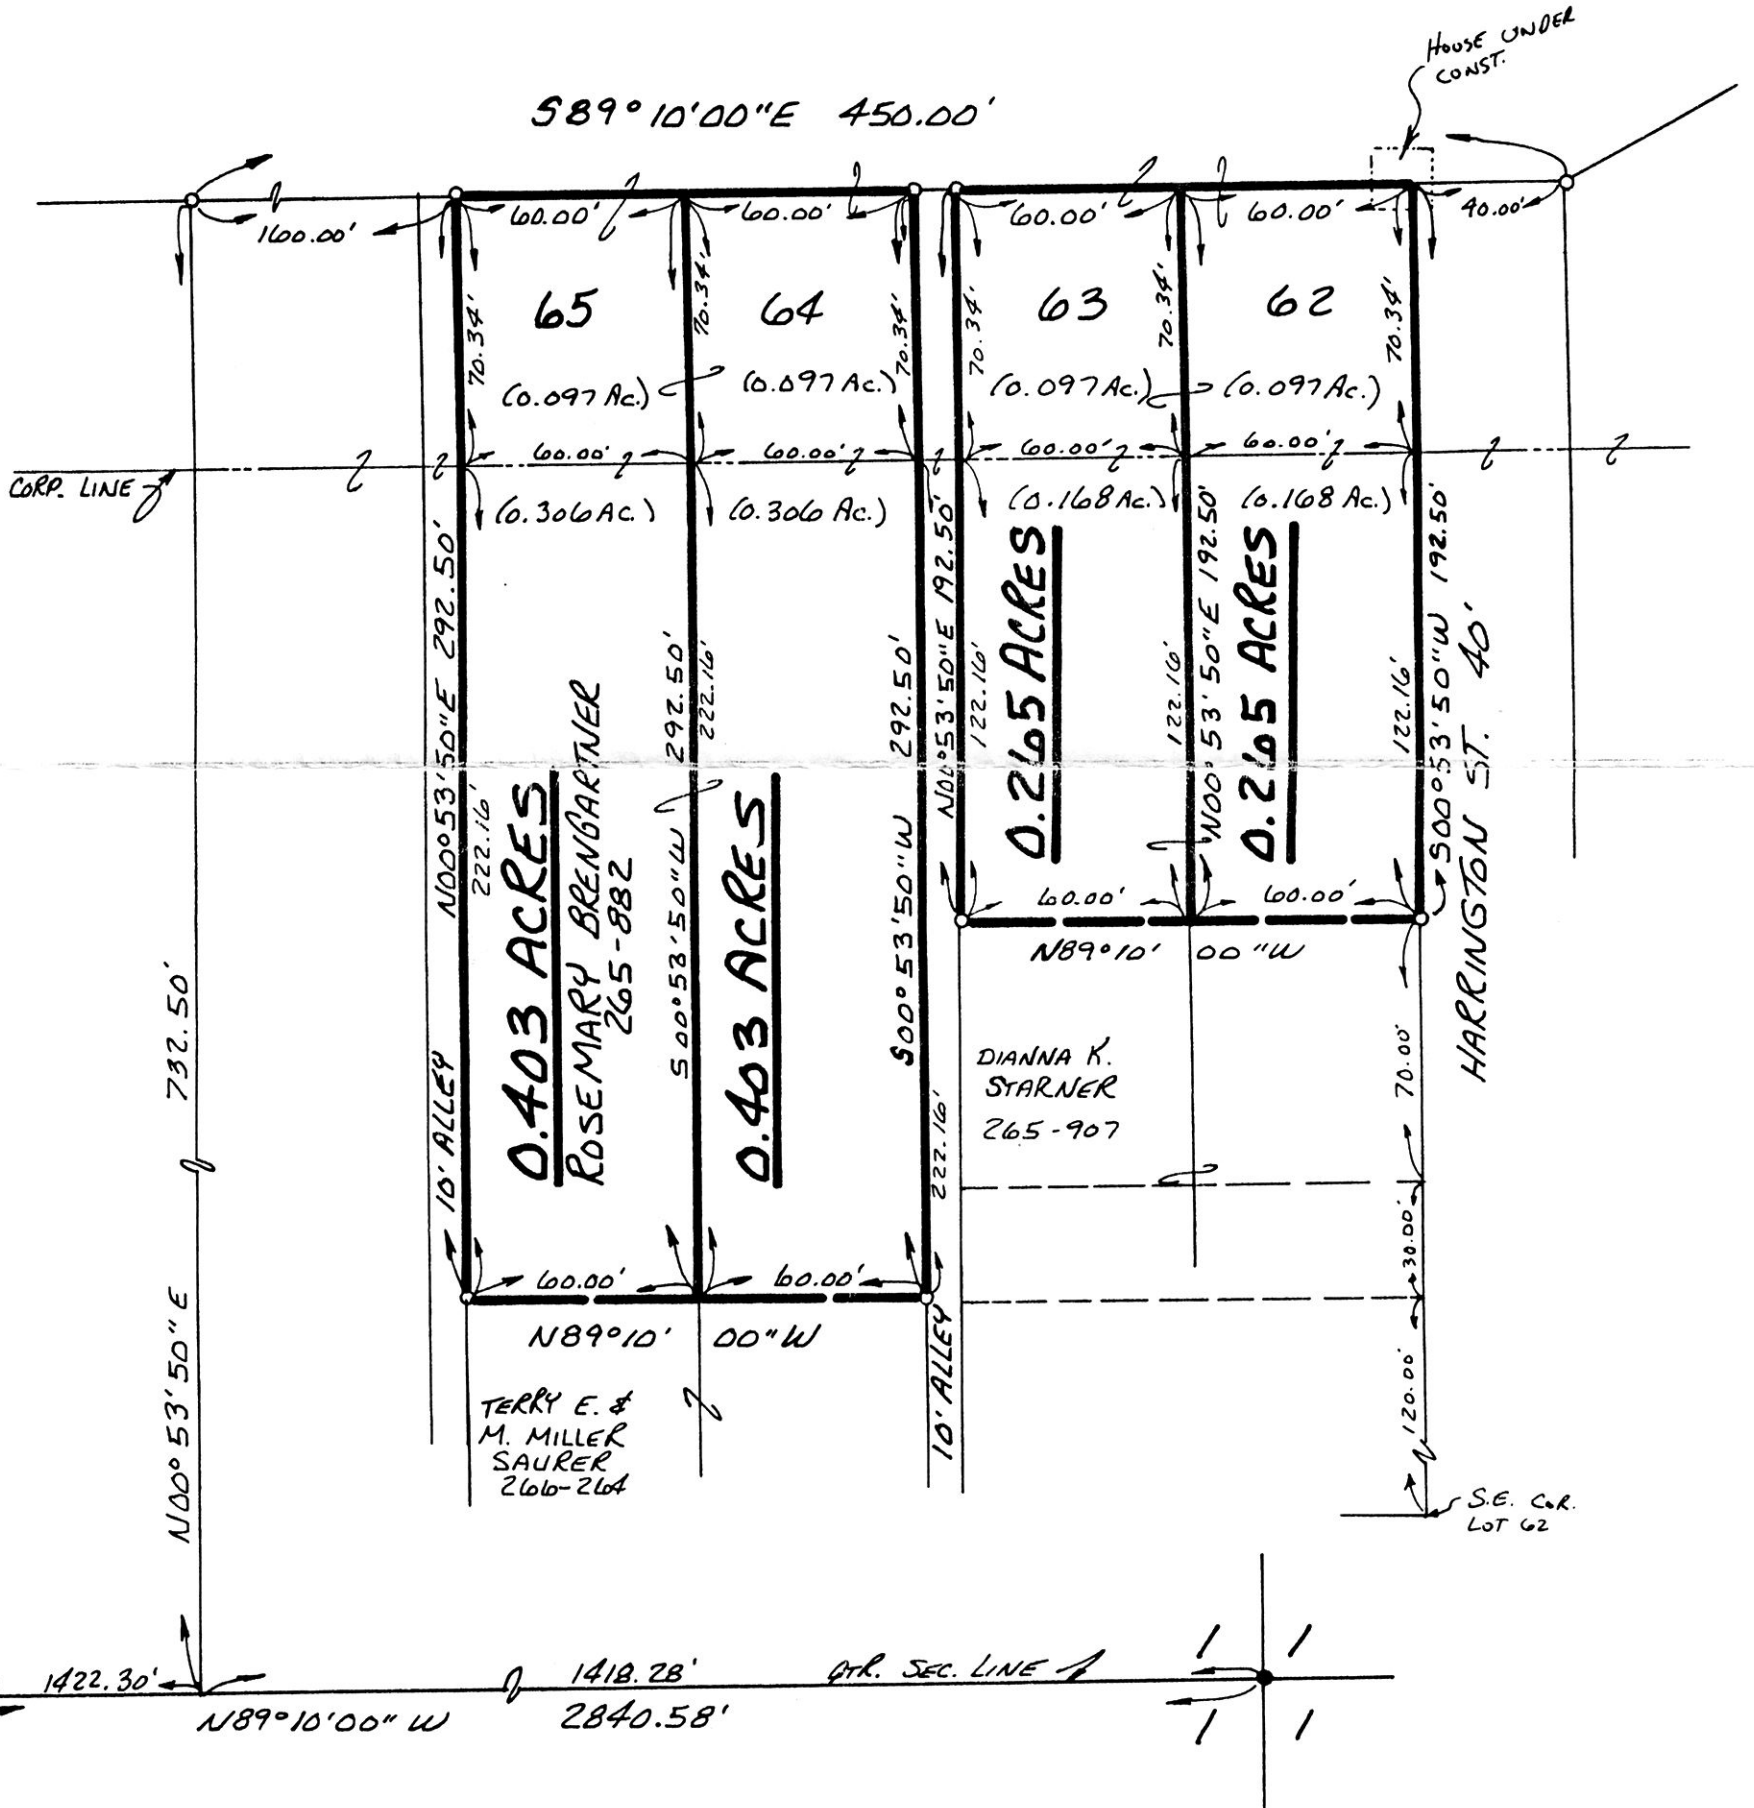

I CERTIFY THIS SURVEY TO BE CORRECT  
TO THE BEST OF MY KNOWLEDGE.

*Donald C. Baker*  
DONALD C. BAKER P.S. 6938  
5958 T.R. 322  
MILLERSBURG, OHIO 44654  
PH. (216) 674-4788  
DECEMBER 2, 1994



9700007912  
SAMUEL STEIMEL ATTY  
MILLERSBURG,

61994A-MLS

1 of 2  
PLAT APPROVED

*6/30/97*