


(SURVEYED FOR: LEROY MILLER)

INDEXED

9700007977
Filed for Record in
HOLMES COUNTY, OH
SALLY MILLER
On 07-11-1997 At 03:39 pm.
PLSM 20.00 Dv 279 pgs 7+10
Vol 16 Page 478

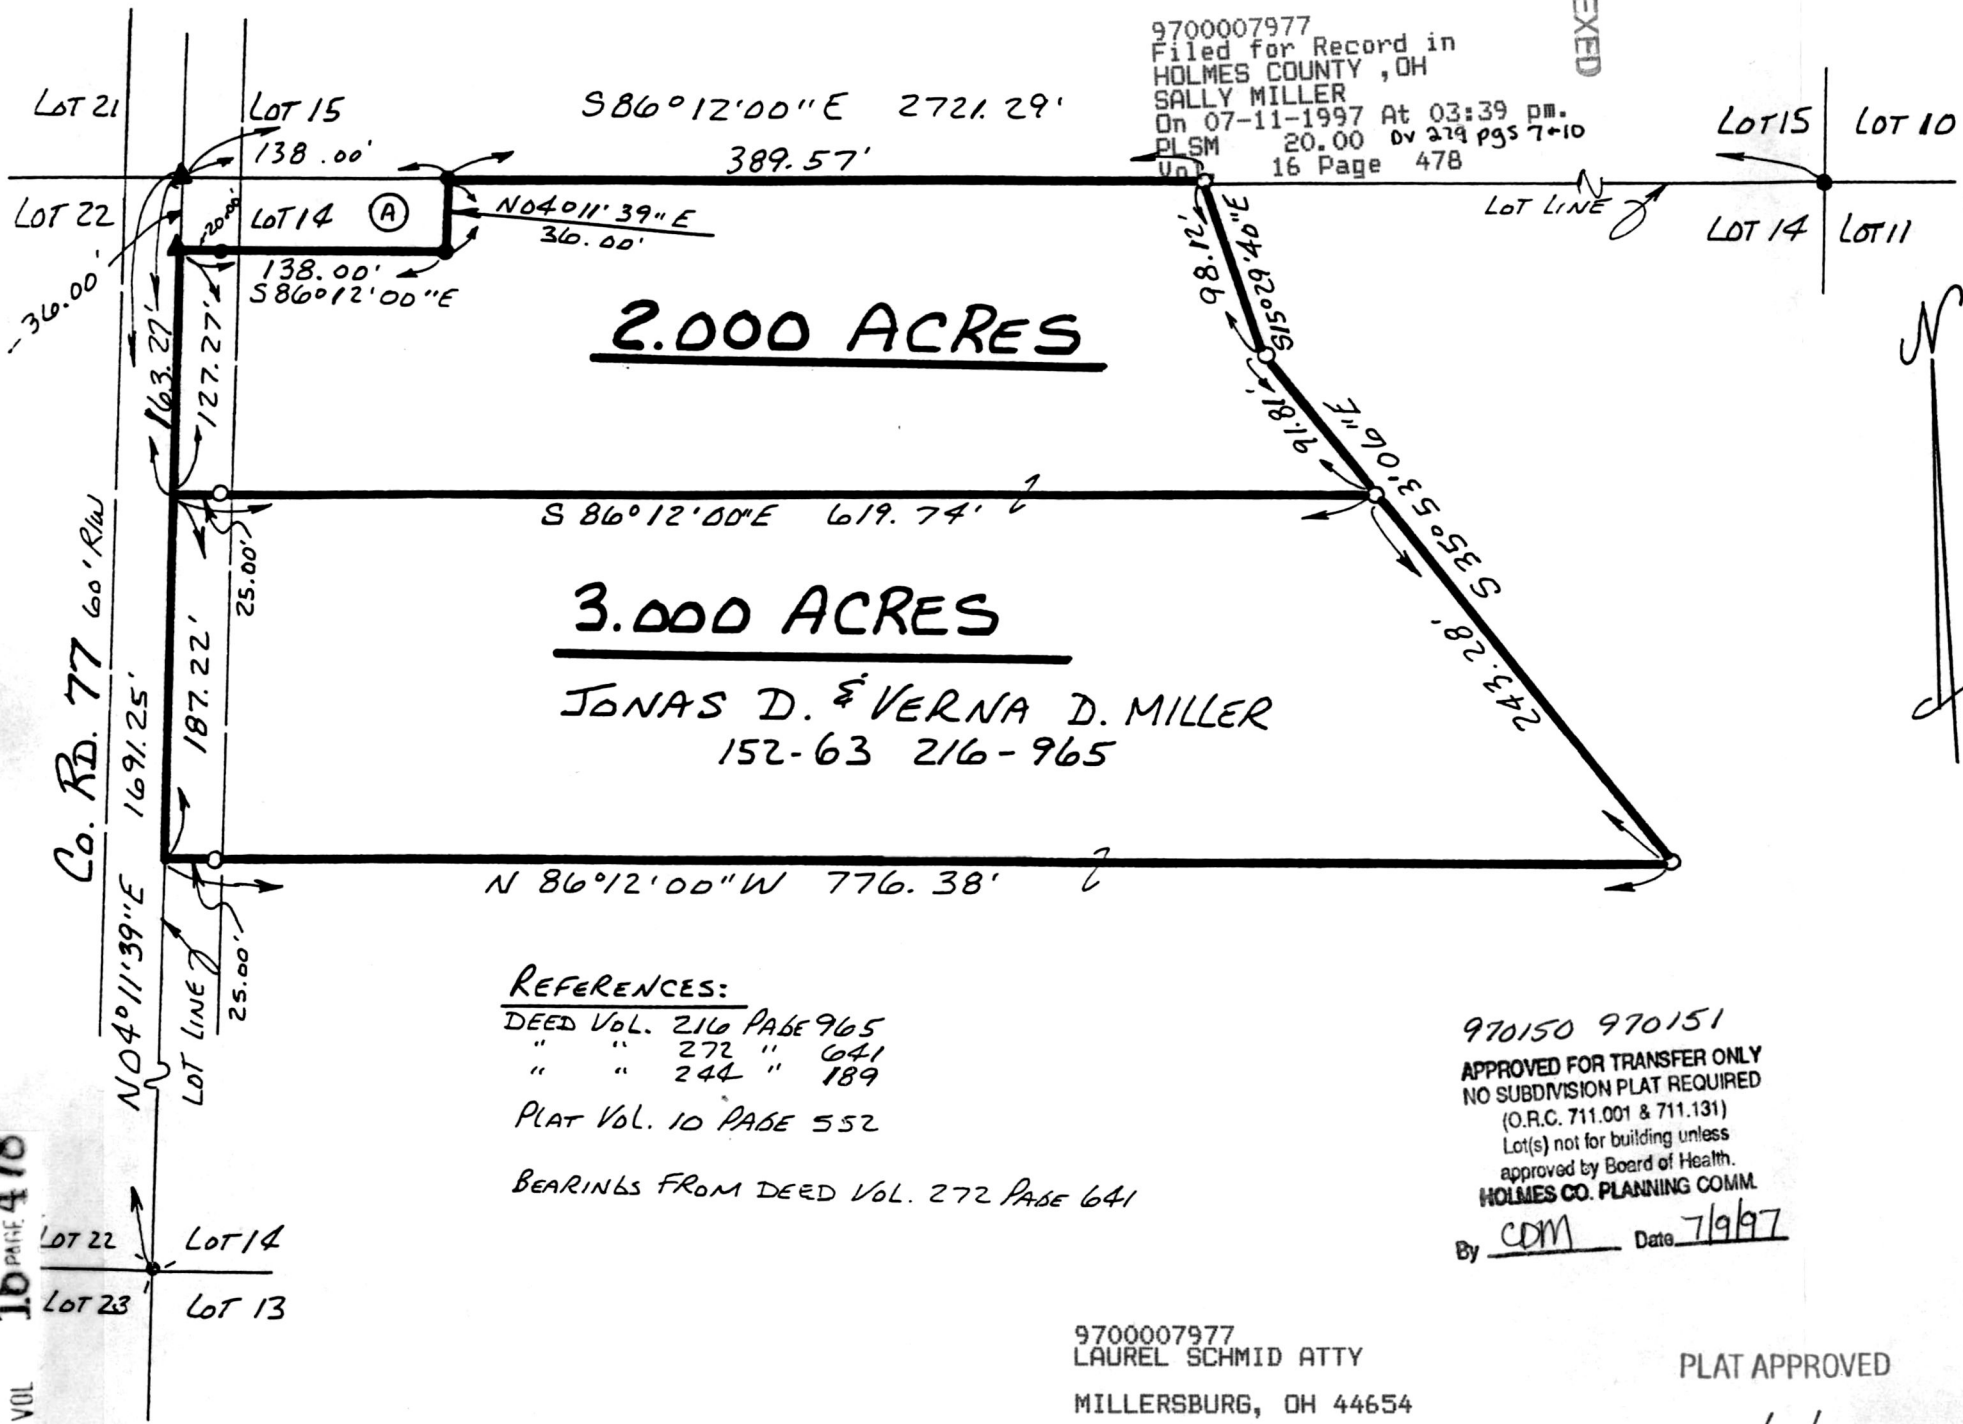

SALT CREEK TOWNSHIP
3RD. QTR., LOT 14
T-10N; R-5W
HOLMES COUNTY, OHIO



- SCALE: 1" = 100'
- ▲ R.R. SPIKE FOUND
 - IRON PIN FOUND
 - ⋯ P.K. NAIL FOUND
 - 5/8" RE BAR WITH I.D. CAPSET
I.D. CAP MARKED "BAKER 6938"
- © DANIEL A. RABER 272-641



REFERENCES:
 DEED Vol. 216 PAGE 965
 " " 272 " 641
 " " 244 " 189
 PLAT Vol. 10 PAGE 552
 BEARINGS FROM DEED Vol. 272 PAGE 641

970150 970151
 APPROVED FOR TRANSFER ONLY
 NO SUBDIVISION PLAT REQUIRED
 (O.R.C. 711.001 & 711.131)
 Lot(s) not for building unless
 approved by Board of Health.
 HOLMES CO. PLANNING COMM.
 By CDM Date 7/9/97

I CERTIFY THIS SURVEY TO BE CORRECT
 TO THE BEST OF MY KNOWLEDGE.
Donald C. Baker
 DONALD C. BAKER P.S. 6938
 138 N. CLAY ST.
 MILLERSBURG, OHIO 44654
 PH. (330) 674-4788
 JUNE 9, 1997
 # 34997 - M.L. DAVIS
 F.C.C. - F.D. BAKER

9700007977
 LAUREL SCHMID ATTY
 MILLERSBURG, OH 44654

PLAT APPROVED
7/10/97B

VOL 16 PAGE 478