


REFERENCES:

DEED Vol. 184 PAGE 365
 DEED Vol. 257 PAGE 595
 PLAT Vol. 14 PAGE 62

0 100 200 400

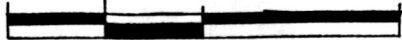

SCALE: 1" = 200

- IRON PIN FOUND
- 5/8" REBAR WITH ID. CAP SET
ID. CAP MARKED "BAKER 6938"
- STONE FOUND

BEARINGS FROM PLAT Vol. 14 PAGE 62


HARDY TOWNSHIP
 N.E. QTR. SECTION 4
 T-9N; R-6W

SALT CREEK TOWNSHIP
 3RD. QTR. LOT 6
 T-10N; R-6W
 HOLMES COUNTY, OHIO

SURVEYED FOR JONAS W. MILLER

INDEXED

9700008181
 Filed for Record in
 HOLMES COUNTY, OH
 SALLY MILLER
 On 07-24-1997 At 12:38 pm.
 PLSM 20.00
 Vol. 16 Page 191
 07279-198

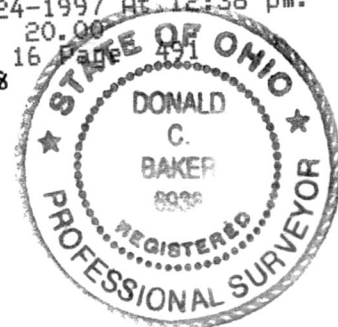


9700008181
 ALLEN W MILLER
 6671 SR 241
 MILLERSBURG, OH 44654

I CERTIFY THIS SURVEY TO BE CORRECT
 TO THE BEST OF MY KNOWLEDGE.

Donald C. Baker

DONALD C. BAKER P.S. 6938
 138 N. CLAY ST.
 MILLERSBURG, OH 44654
 PH. (330) 674-4788
 MAY 12, 1997

18691-SRU
 F.C.C. - J.D. DARR

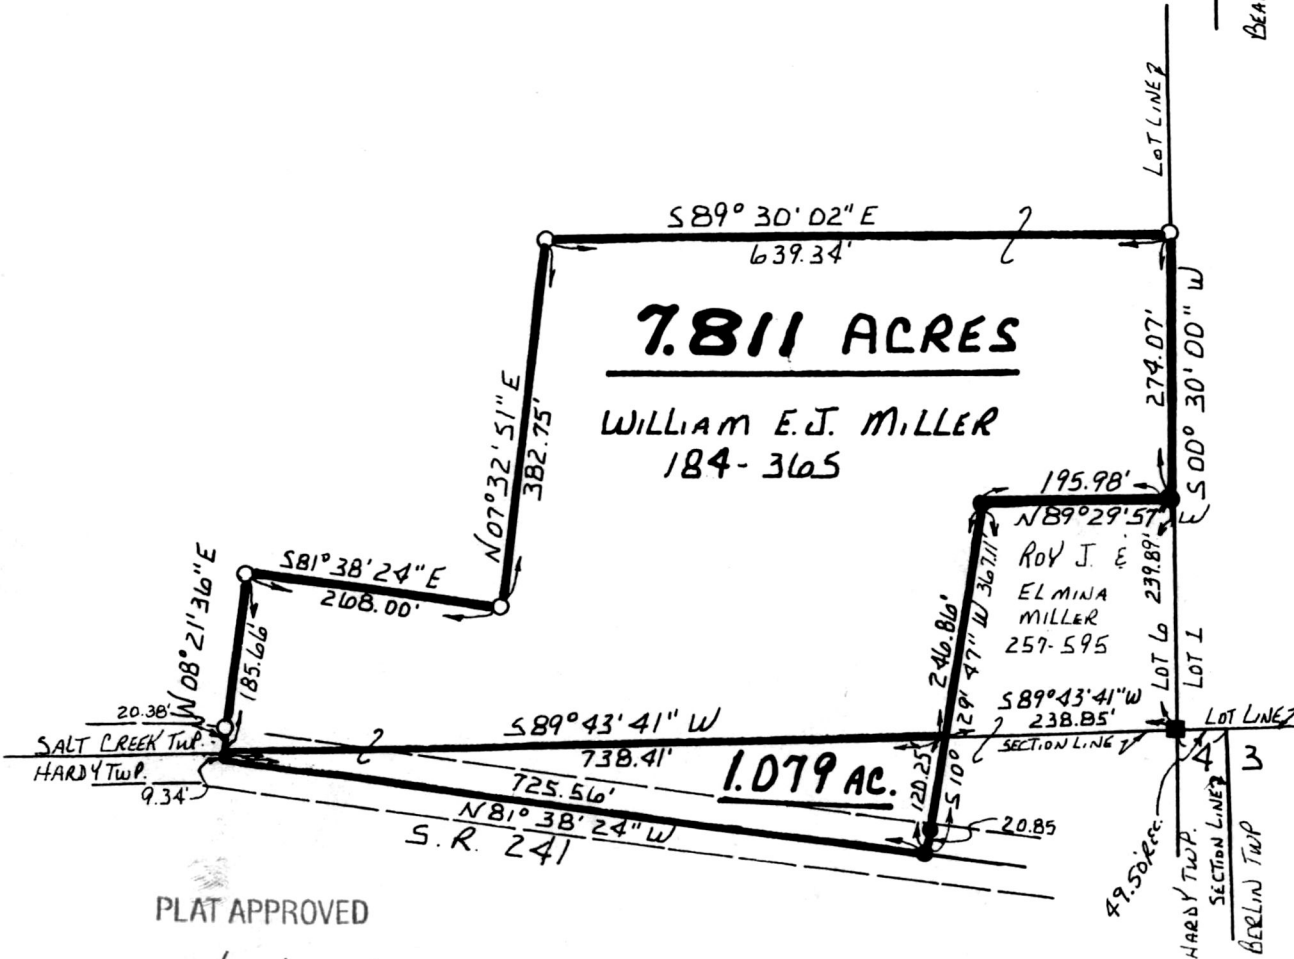

PLAT APPROVED

7/24/97B