


RICHLAND TOWNSHIP
N.W. & S.W. QTRS.
SECTION 7
T-8N; R-9W
HOLMES COUNTY, OHIO

REFERENCES:
DEED VOL. 247 PAGE 296
DEED VOL. 274 PAGE 46B
DEED VOL. 236 PAGE 504
DEED VOL. 205 PAGE 339
DEED VOL. 249 PAGE 891
PLAT VOL. 9 PAGE 185
PLAT VOL. 12 PAGE 353
PLAT VOL. 12 PAGE 591
PLAT VOL. 13 PAGE 49


BEARINGS FROM PLAT VOL. 13 PAGE 49

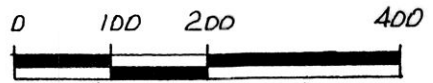

SCALE: 1" = 200'
• IRON PIN FOUND
▲ R.R. SPIKE FOUND
○ 5/8" REBAR WITH I.D. CAP SET
I.D. CAP MARKED "BAKER 6938"

9700008221
Filed for Record in
HOLMES COUNTY, OH
SALLY MILLER
On 07-25-1997 At 02:35 pm.
PLSM 20.00
Vol. 16 Page 495
bv 279-243-245

SURVEYED FOR GENE POULY

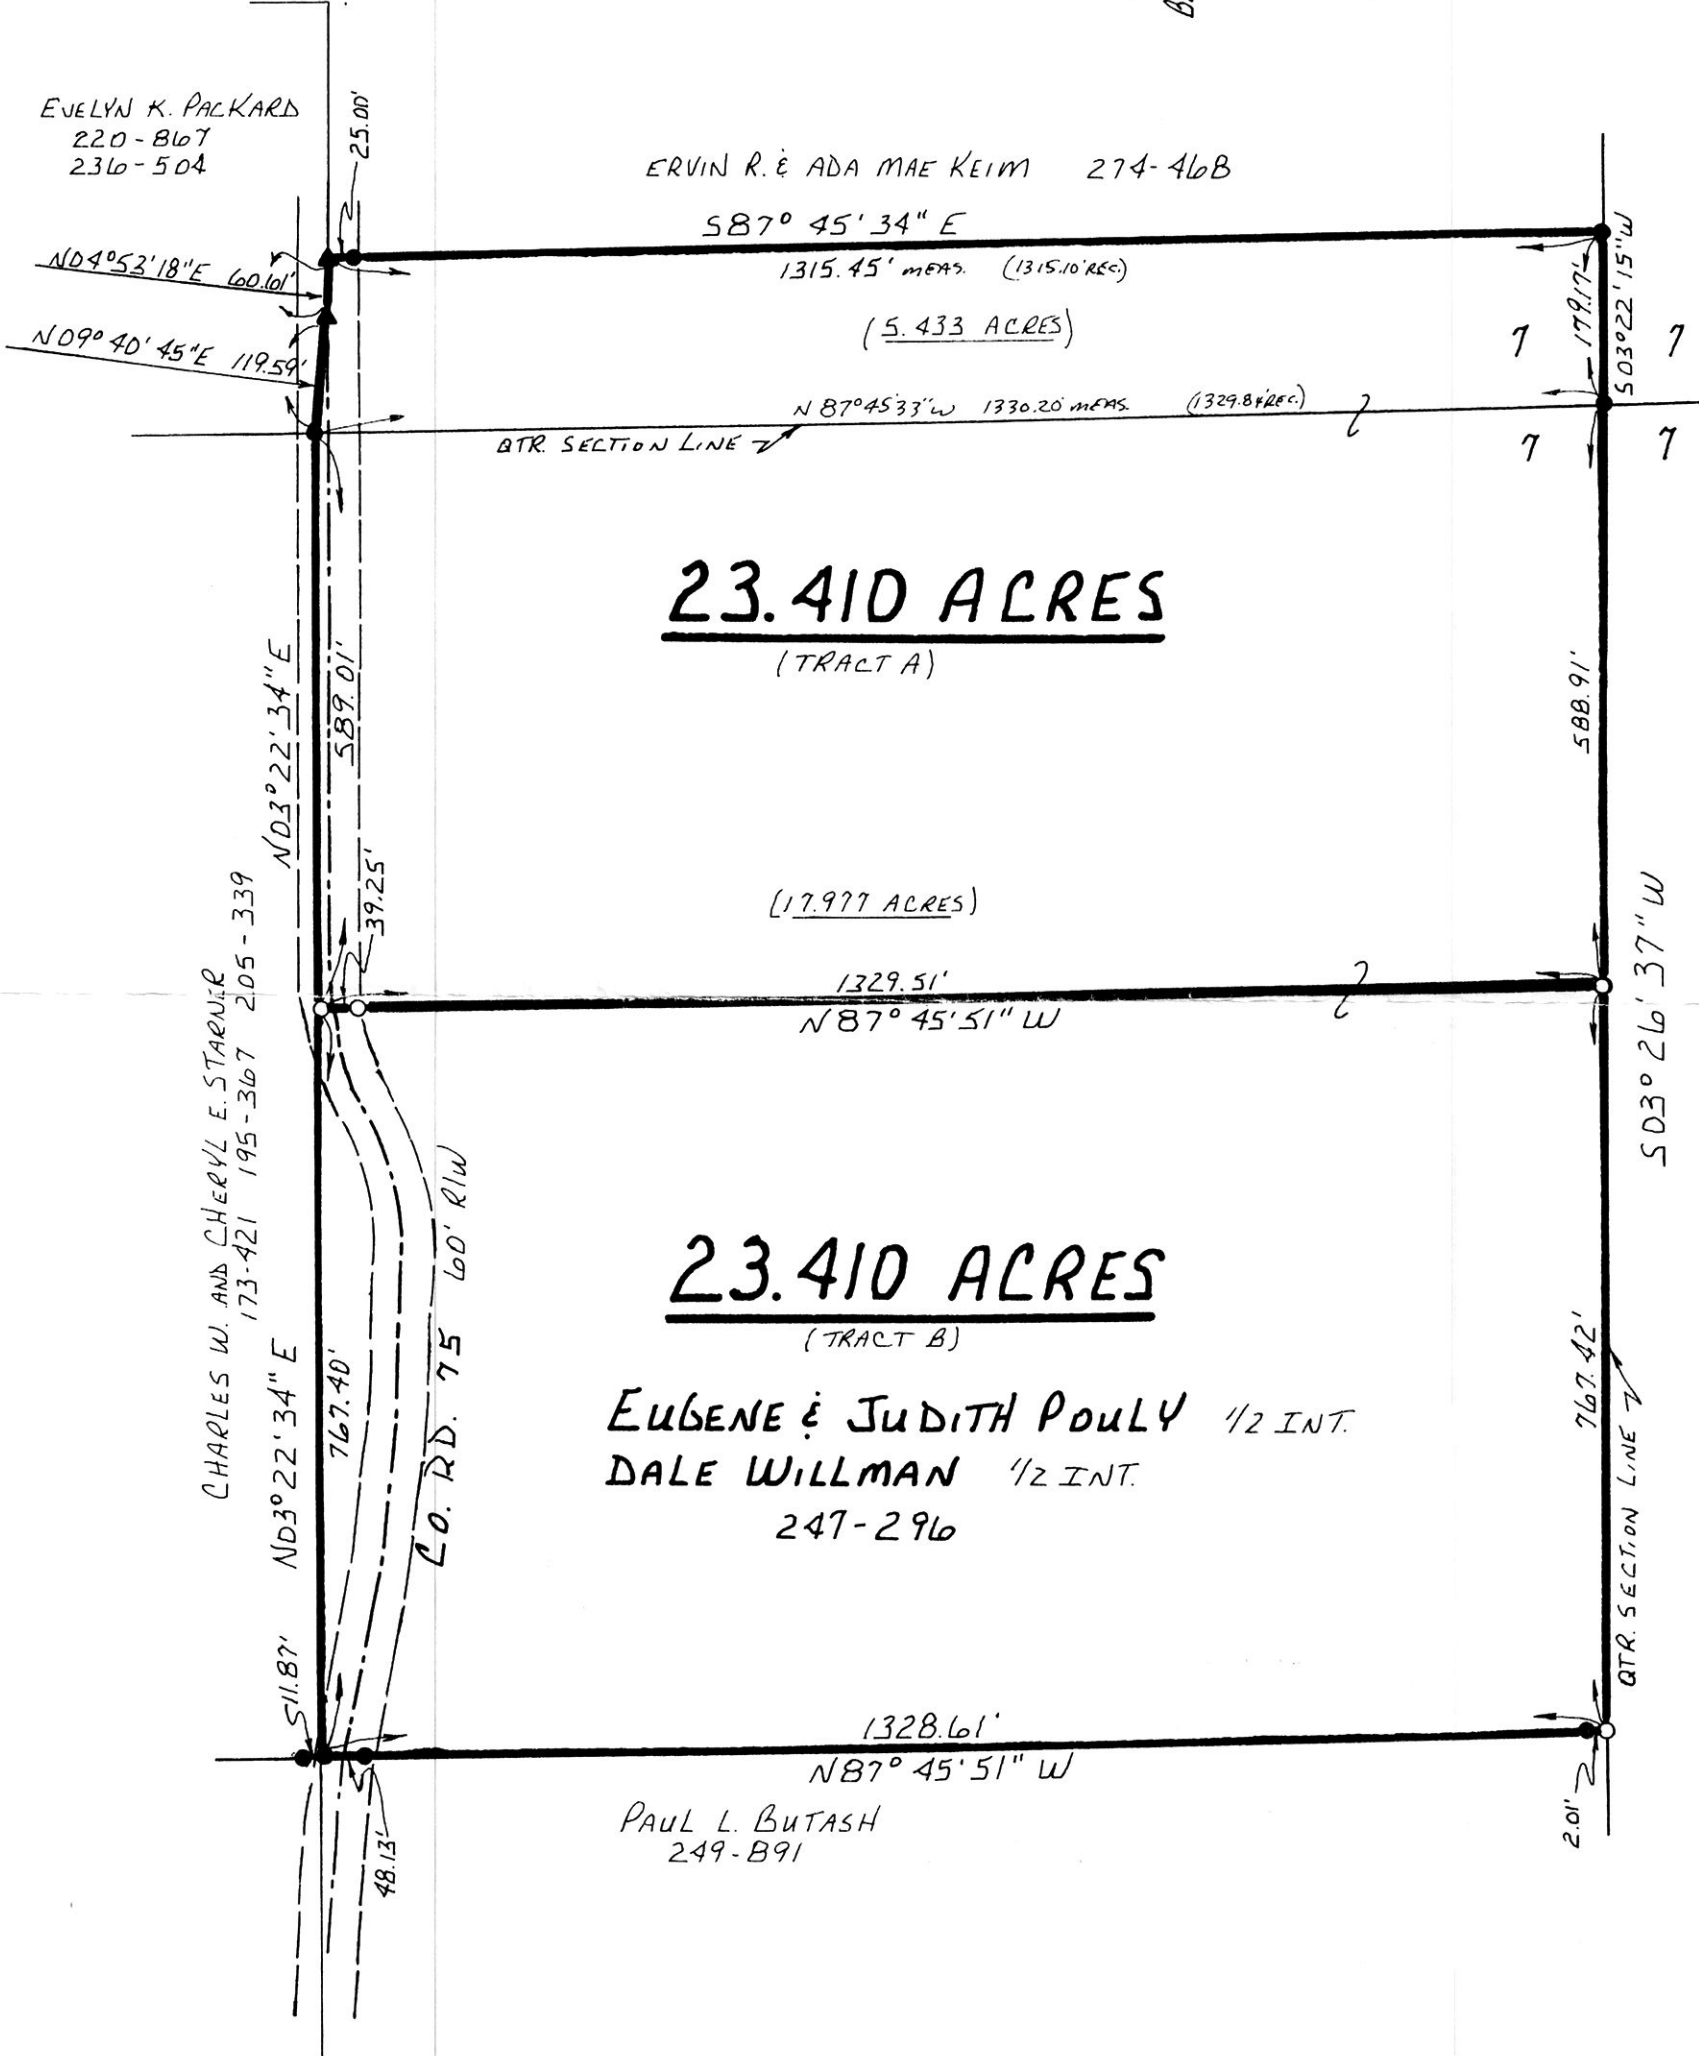

23.410 ACRES
(TRACT A)

23.410 ACRES
(TRACT B)

EUGENE & JUDITH POULY 1/2 INT.
DALE WILLMAN 1/2 INT.
247-296

I CERTIFY THIS SURVEY TO BE CORRECT
TO THE BEST OF MY KNOWLEDGE.

Donald C. Baker
DONALD C. BAKER P.S. 6938
138 N. CLAY ST.
MILLERSBURG, OHIO 44654
PH (330) 674-4788
APRIL 1, 1997
12197-FJM SRU
F.C.C. - J.D. DARR



PLAT APPROVED
7/25/97b

9700008221
WAYNE COUNTY TITLE
141 E LIBERTY ST
WOOSTER, OH 44691