



SCALE, 1"=50'

● IRON PIN FOUND

REFERENCES:

- DEED VOL. 204 PAGE 1038
- " " 230 " 152
- " " 132 " 538
- " " 247 " 208
- P.B. 2 PAGE 121
- " 8 " 60
- " 8 " 495



BEARINGS FROM PLAT VOL. 15 PAGE 83

VILLAGE OF LOUDONVILLE  
 WASHINGTON TOWNSHIP  
 N.W. QTR. SECTION 6  
 T-19N; R-15W  
 HOLMES COUNTY, OHIO


CERTIFICATE OF APPROVAL FOR RECORDING  
 I HEREBY CERTIFY THAT THE SUBDIVISION PLAT SHOWN HEREON HAS BEEN FOUND TO COMPLY WITH THE SUBDIVISION REGULATIONS FOR LOUDONVILLE, OHIO, WITH THE EXCEPTION OF SUCH VARIANCES IF ANY, AS ARE NOTED IN THE MINUTES OF THE LOUDONVILLE PLANNING COMMISSION AND THAT IT HAS BEEN APPROVED FOR RECORDING IN THE OFFICE OF THE COUNTY RECORDER.  
 DATE 6-2-97 John M. Tway  
 CHAIRMAN, LOUDONVILLE PLAN. COMM.



INDEXED

9700008278  
 Filed for Record in  
 HOLMES COUNTY, OH  
 SALLY MILLER  
 DR. 07-31-1997 At 12:42 PM.  
 SMALL PLAT  
 VOL. 16 Pg. 497-  
 07379 pg 277

9700008278  
 SOUTHERN TITLE  
 MANSFIELD, OH

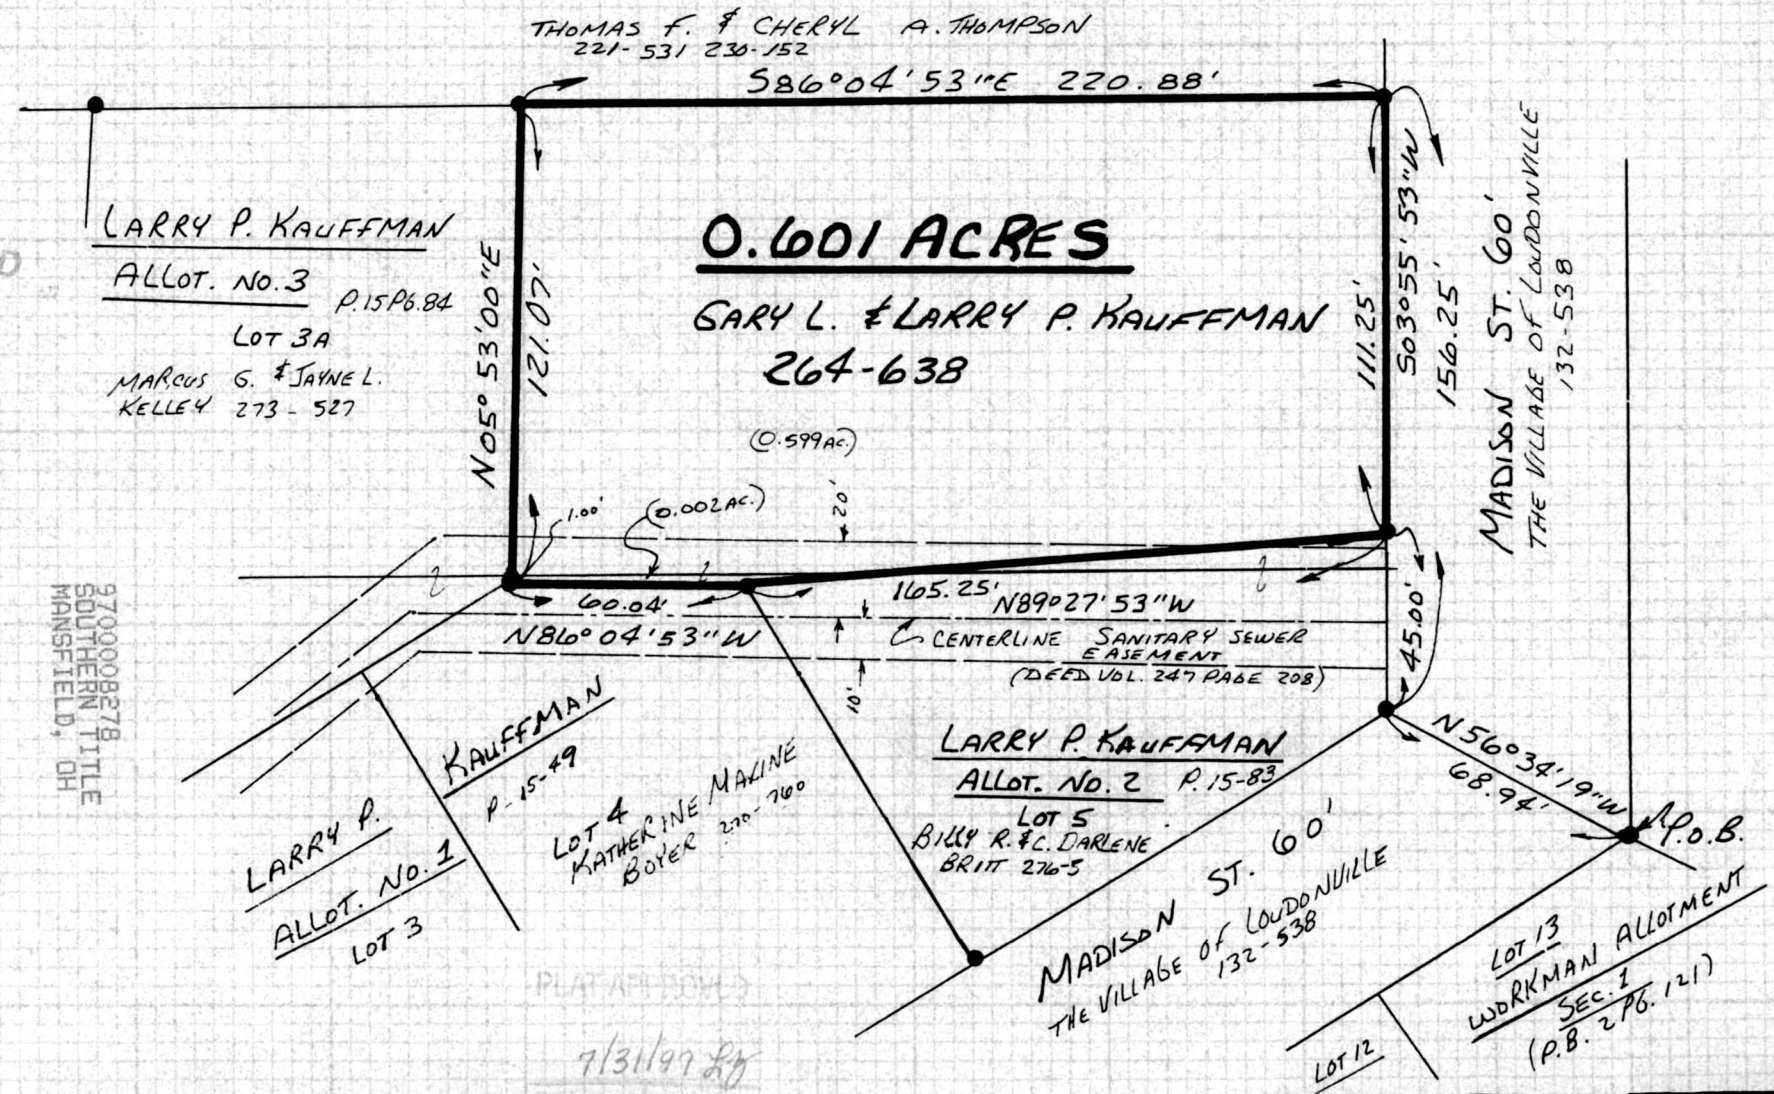

I CERTIFY THIS SURVEY TO BE CORRECT TO THE BEST OF MY KNOWLEDGE.

Donald C. Baker  
 DONALD C. BAKER P.S. 6938  
 138 N. CLAY ST.  
 MILLERSBURG, OHIO 44654  
 PH. (330) 674-4788  
 FEBRUARY 27, 1997  
 10397-MCD  
 FCC - DC BAKER