

VILLAGE OF HOLMESVILLE
 PART OF LOT 196
 PRAIRIE TOWNSHIP
 SECTION 3
 T-13N; R-13W
 HOLMES COUNTY, OHIO

- IRON PIN FOUND
- CONCRETE MONUMENT FOUND

(SURVEYED FOR: ROY & DOROTHY STALLMAN)

REFERENCES:

DEED VOL. 259 PAGE 230
 " " 267 " 197
 " " 267 " 964

BEARINGS FROM DEED VOL. 267
 PAGE 964

0 25 50 100
 SCALE: 1" = 50'




9700008838
 Filed for Record in
 HOLMES COUNTY, OH
 SALLY MILLER
 On 09-05-1997 At 01:03 pm.
 SMALL PLAT 20.00
 Vol. 16 Pg. 526 - 526
 Deed Vol 279 page 805

INDEXED



VOL 16 PAGE 526 MILLERSBURG ST. 66'

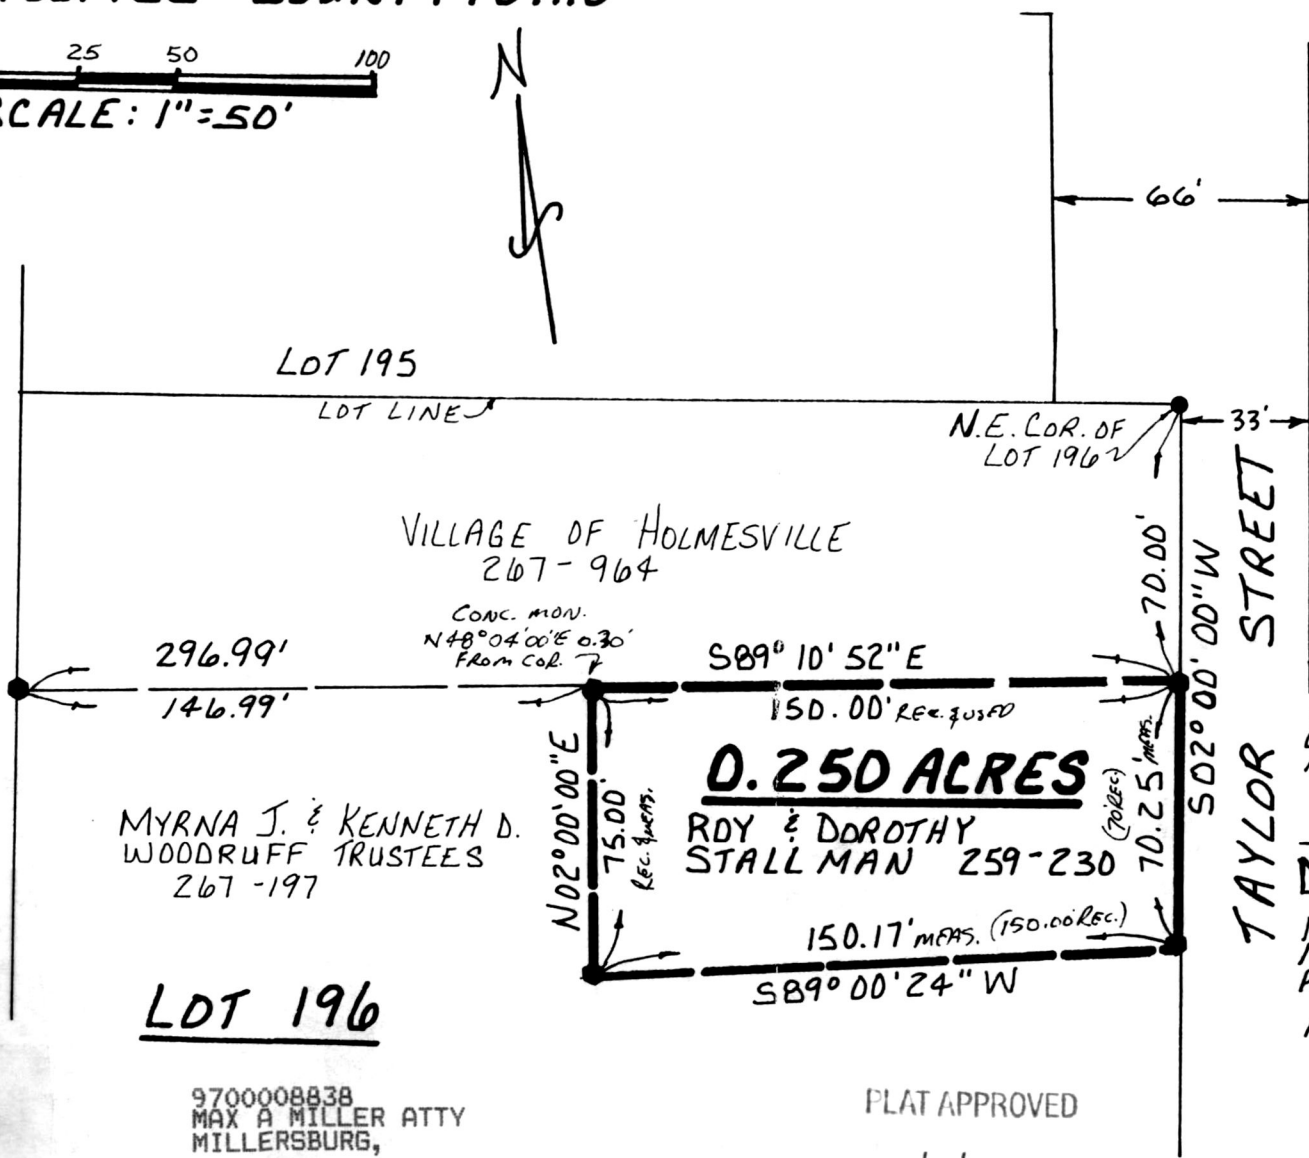

I CERTIFY THIS SURVEY TO BE
 CORRECT TO THE BEST OF MY
 KNOWLEDGE.

Donald C. Baker

DONALD C. BAKER P.S. 6938

138 N. CLAY ST.
 MILLERSBURG, OHIO 44654
 PH: (330) 674-4788

AUGUST 25, 1997

9700008838
 MAX A MILLER ATTY
 MILLERSBURG,

PLAT APPROVED

9/5/97

49697-FJM
 F.C.C.-D.C. BAKER