

SCALE: 1" = 100'

● IRON PIN FOUND

WASHINGTON TOWNSHIP
S.E. QTR. SECTION 3
T-19N; R-15W
HOLMES COUNTY, OHIO

(SURVEYED FOR: MARVIN FRENCH)


REFERENCES:

- DEED Vol. 220 PAGE 156
- " " 268 " 145
- " " 201 " 856
- " " 259 " 617
- " " 179 " 242
- " " 275 " 395
- " " 260 " 522
- PLAT Vol. 14 PAGE 170
- " " 5 " 117
- " " 10 " 496

BEARINGS FROM DEED Vol. 259 PAGE 397

9700009438
 Filed for Record in
 HOLMES COUNTY, OH
 SALLY MILLER
 On 10-10-1997 At 12:39 pm.
 SMALL PLAT 20.00
 Vol. 16 Pg. 552 - 552
 DV 280-255-257

INDEXED

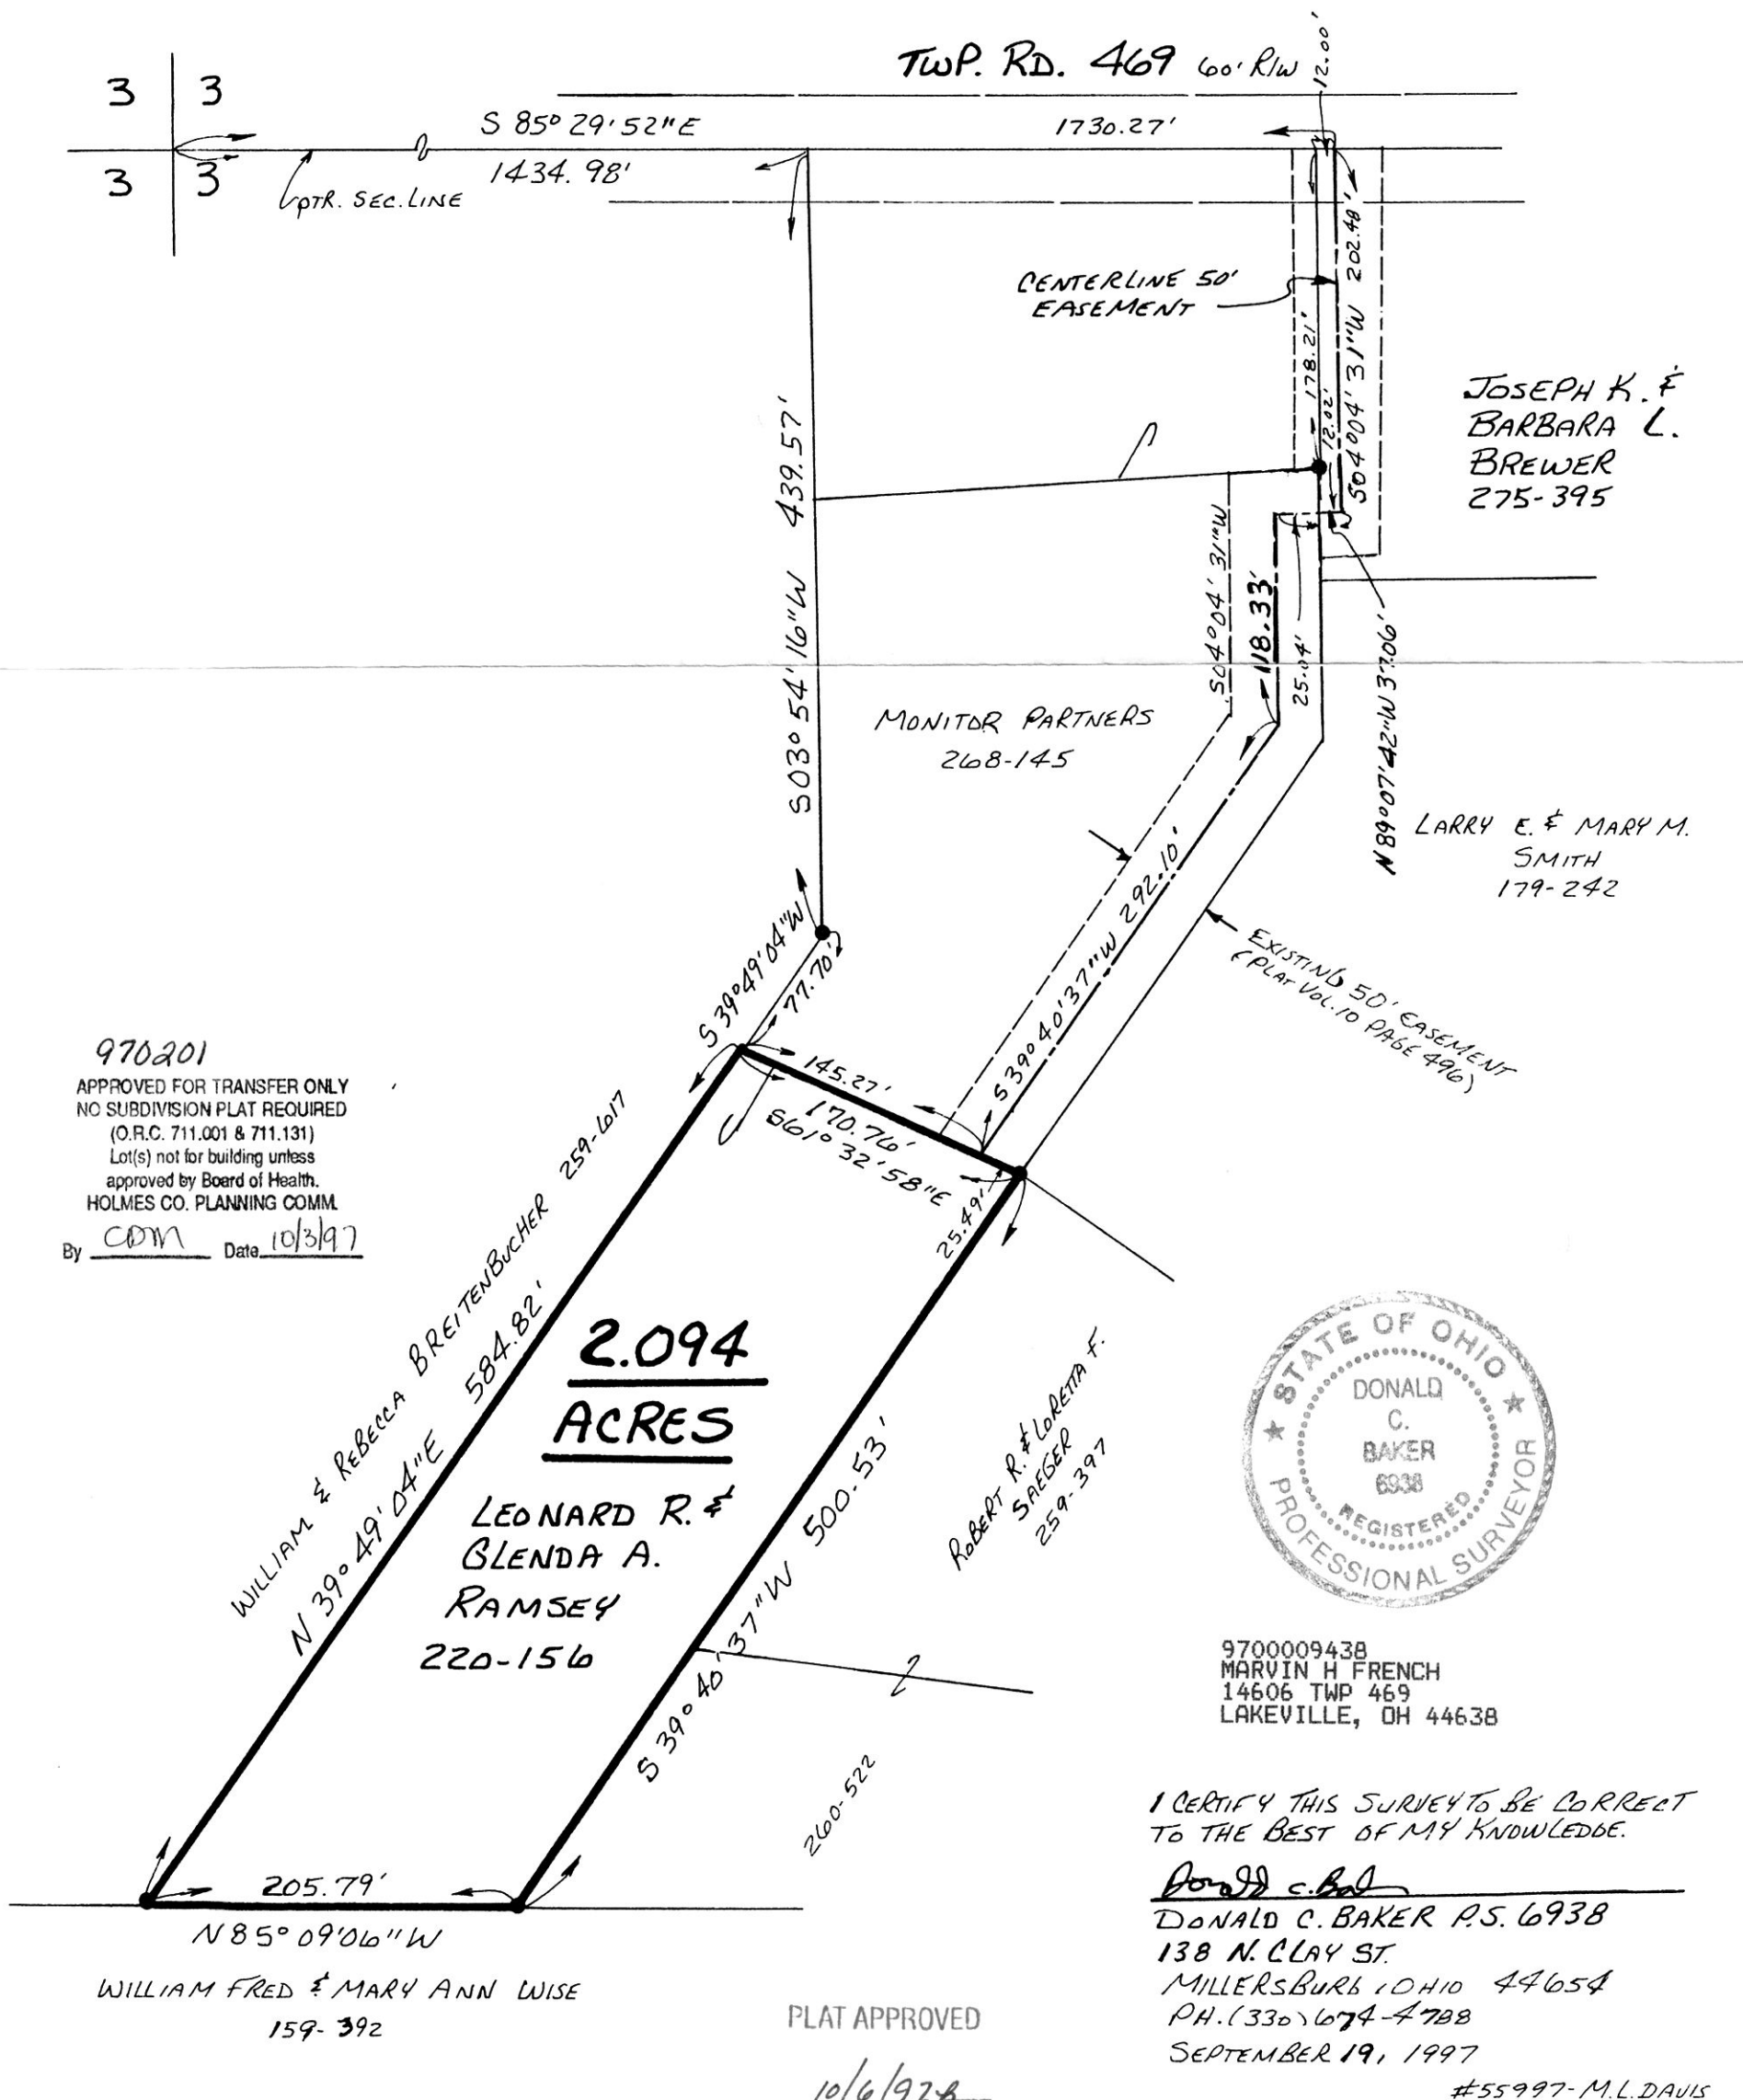

970201
 APPROVED FOR TRANSFER ONLY
 NO SUBDIVISION PLAT REQUIRED
 (O.R.C. 711.001 & 711.131)
 Lot(s) not for building unless
 approved by Board of Health.
 HOLMES CO. PLANNING COMM.
 By CDM Date 10/3/97

2.094
ACRES

LEONARD R. &
 GLENDA A.
 RAMSEY
 220-156

ROBERT R. & LORETTA F.
 SAESER
 259-397



9700009438
 MARVIN H FRENCH
 14606 TWP 469
 LAKEVILLE, OH 44638

I CERTIFY THIS SURVEY TO BE CORRECT TO THE BEST OF MY KNOWLEDGE.

Donald C. Baker
 DONALD C. BAKER P.S. 6938
 138 N. CLAY ST.
 MILLERSBURG, OHIO 44654
 PH. (330) 674-4788
 SEPTEMBER 19, 1997

PLAT APPROVED
10/6/97

#55997-M.L.DAVIS
 F.C.C. - D.C. BAKER