


MONROE TOWNSHIP
4TH. QTR. LOT 22
T-9N;R-8W
HOLMES COUNTY, OHIO

REFERENCES:

DEED VOL. 234 PAGE 74
" " 249 " 806
" " 201 " 803
" " 235 " 35

PLAT VOL. 6 PAGE 14
" " " " 130


BEARINGS ALONG TWP. RD. 271 FROM
PLAT VOL. 11 PAGE 130.

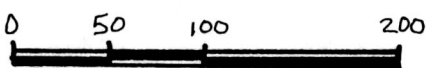

SCALE: 1"=100'

● IRON PIN FOUND
0518" REBAR WITH I.D. CAP SET
I.D. CAP MARKED "BAKER 6938"

SURVEYED FOR: CLARA TROYER

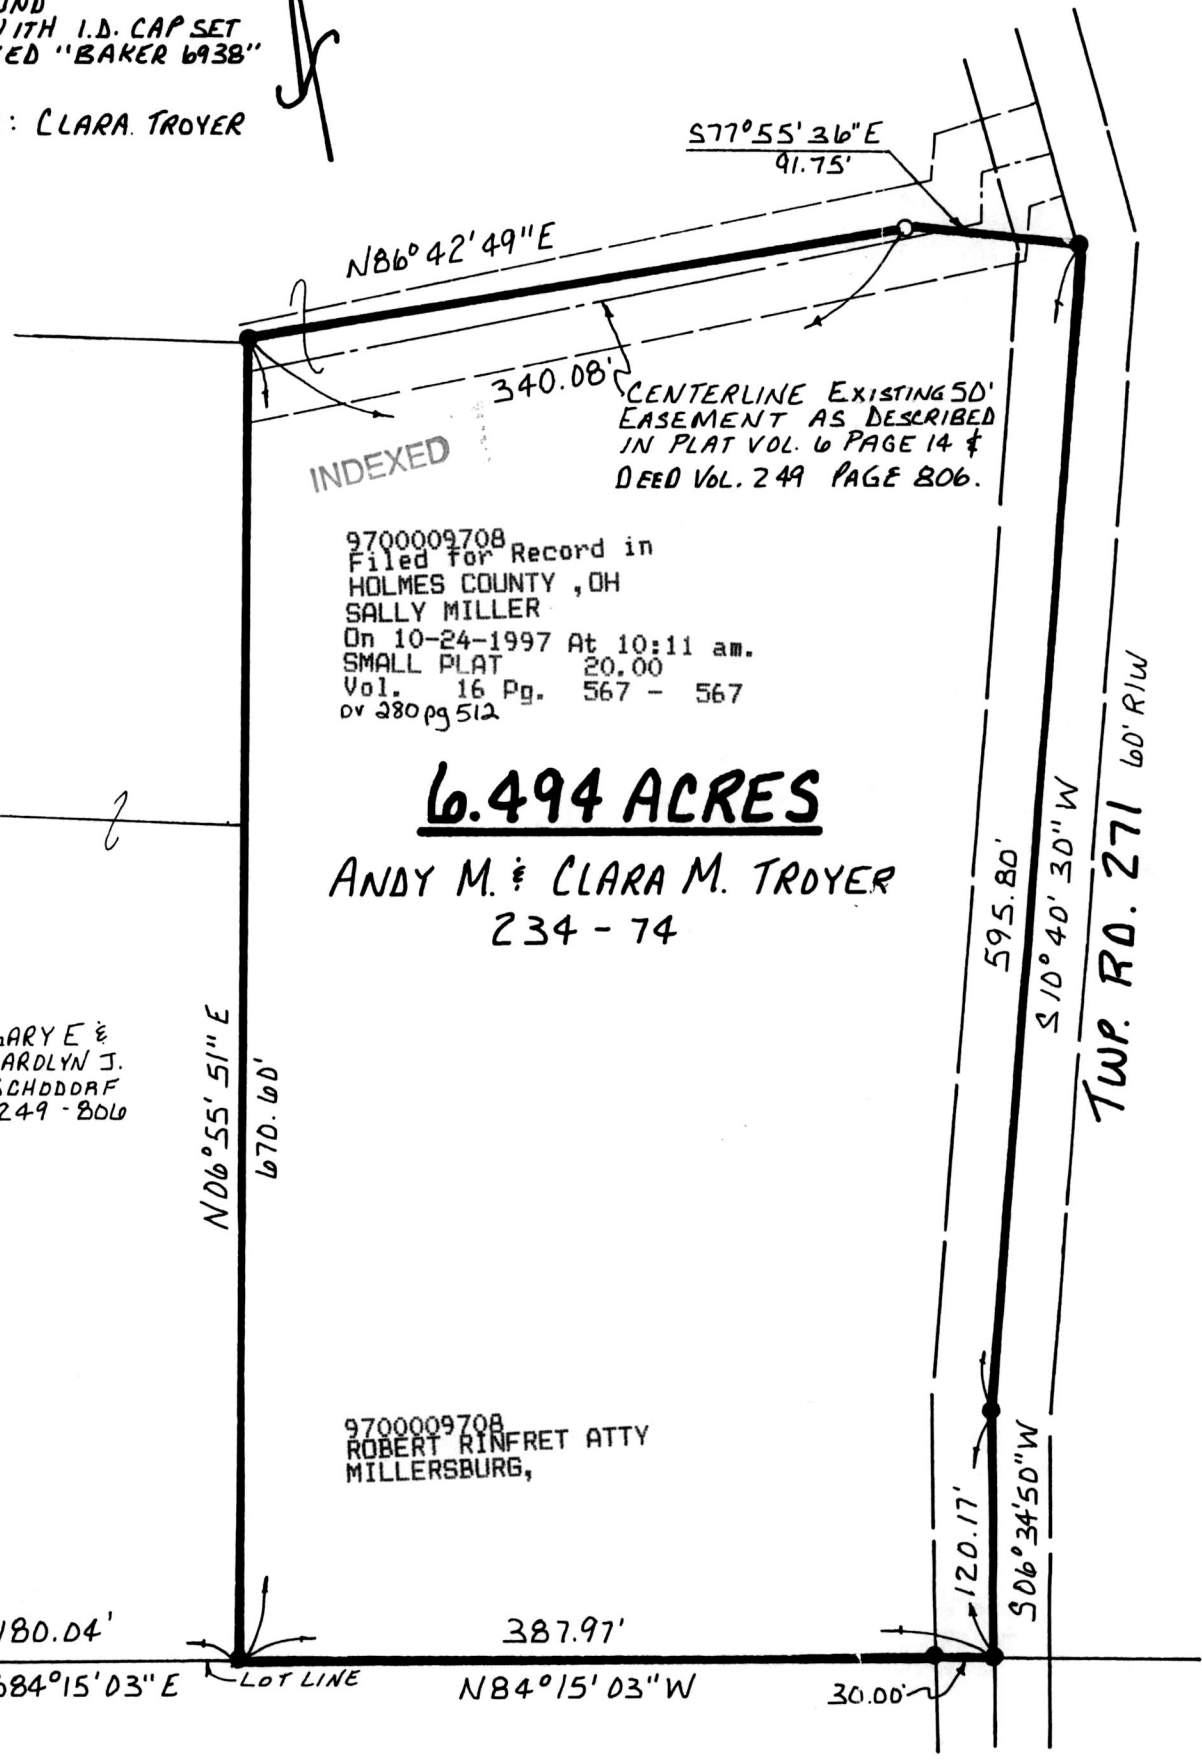

INDEXED

9700009708
Filed for Record in
HOLMES COUNTY, OH
SALLY MILLER
On 10-24-1997 At 10:11 am.
SMALL PLAT 20.00
Vol. 16 Pg. 567 - 567
or 280 pg 512

6.494 ACRES

ANDY M. & CLARA M. TROYER
234 - 74

GARY E &
CAROLYN J.
SCHODDARF
249 - 806

9700009708
ROBERT RINFRET ATTY
MILLERSBURG,

23 | 22

180.04'
KILLBUCK TWP. S84°15'03" E LOT LINE

387.97'
N84°15'03" W

30.00'

I CERTIFY THIS SURVEY TO BE CORRECT
TO THE BEST OF MY KNOWLEDGE.

Donald C. Baker

DONALD C. BAKER P.S. 6938

138 N. CLAY ST.
MILLERSBURG, OHIO 44654
PH: (330) 674-4788

AUGUST 14, 1997

PLAT APPROVED

10/20/97-B

45297-FJM
F.C.L. - F.D. BAKER