

MECHANIC TOWNSHIP
 N.E. QTR. SECTION 1
 T-8N; R-7W
 2ND. QTR. LOT 27
 T-8N; R-6W
 HOLMES COUNTY, OHIO

(SURVEYED FOR: HARRY MILLER & FRANK ARNOLD)

9700010125
 Filed for Record in
 HOLMES COUNTY, OH
 SALLY MILLER
 On 11-21-1997 At 10:46 am.
 SMALL PLAT 20.00
 Vol. 16 Pg. 584 - 584
 of 281 pgs 480-482

INDEXED




SCALE: 1"=200'

- STONE FOUND
- IRON PIN FOUND
- ▲ R.R. SPIKE FOUND
- 5/8" REBAR WITH I.D. CAP SET
I.D. CAP MARKED "BAKER 6938"

REFERENCES:

DEED VOL. 279 PAGE 628
 " " 279 " 706
 " " 218 " 139
 " " 167 " 467
 " " 280 " 65
 " " 19 " 421
 PLAT VOL. 10 PAGE 335 S.R. 4 Pg. 89
 " " 14 " 643 S.R. 4 Pg. 108

BEARINGS FROM PLAT VOL. 2 PG. 90

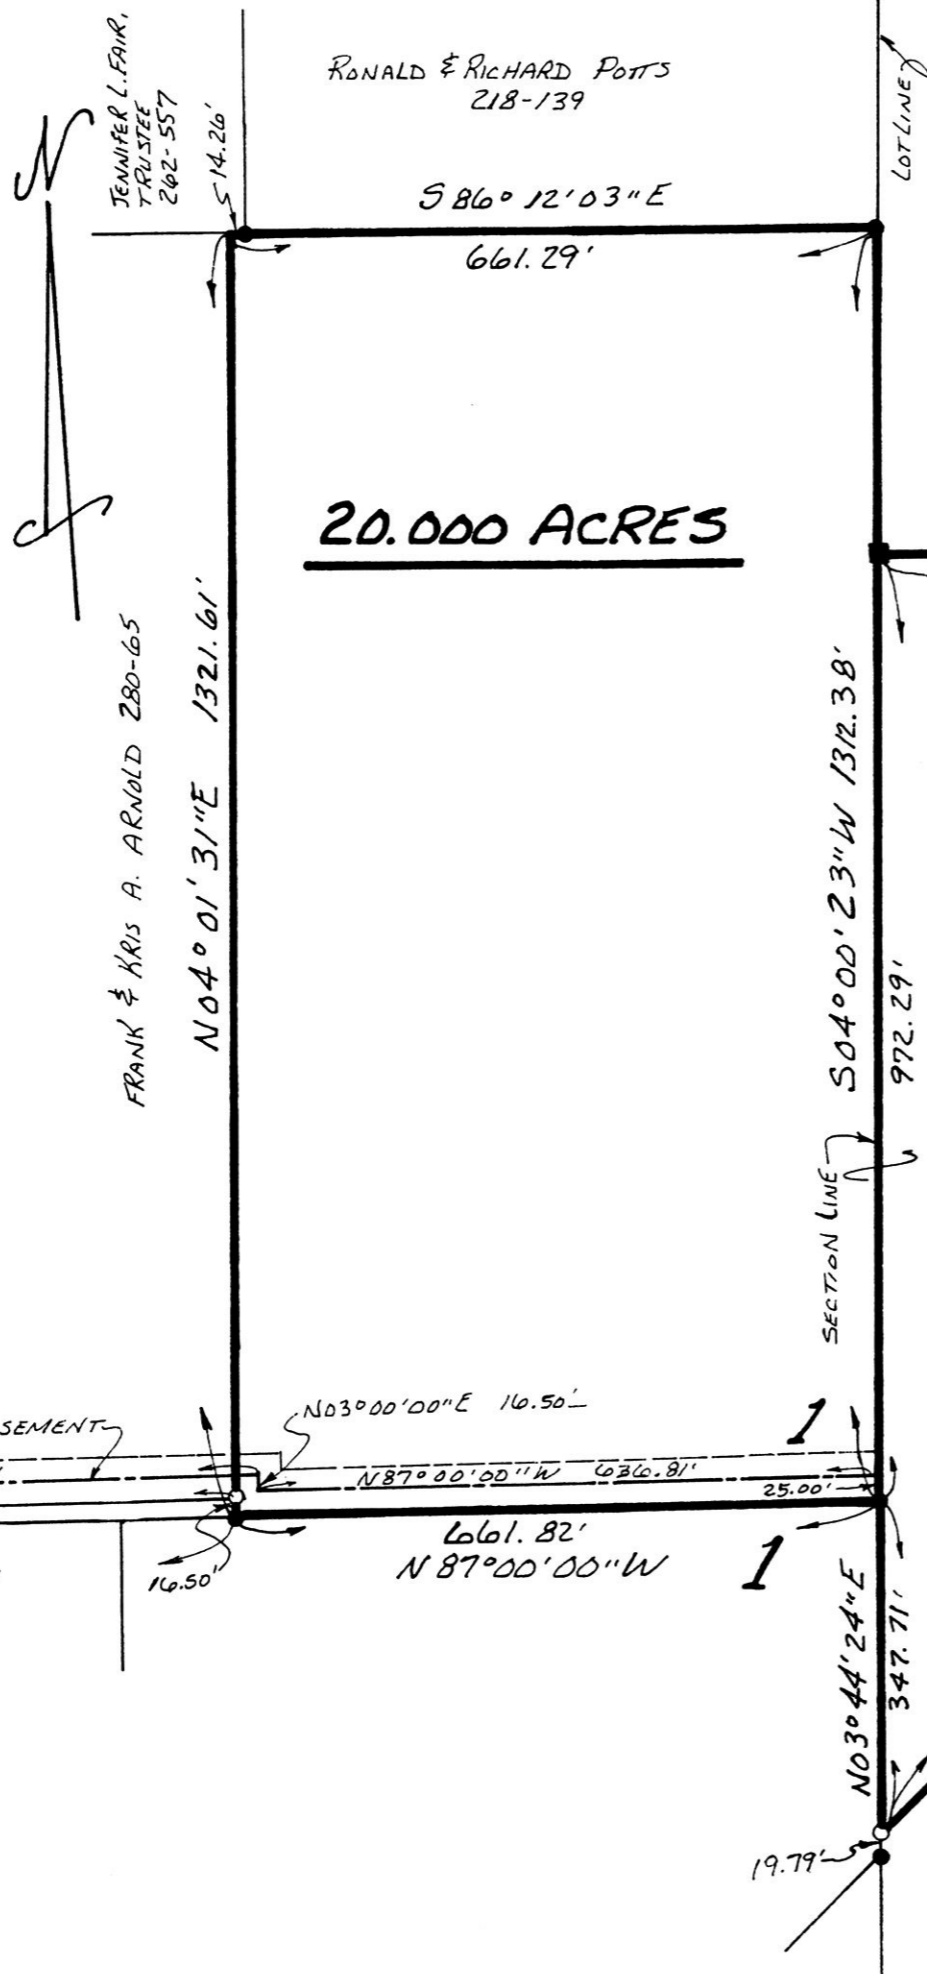

LOT 26

20.000 ACRES

LOT 27

20.027 ACRES

FRANK ARNOLD
 279-628
 HARRY & VICKIE MILLER
 279-706

(ORG. DEED VOL. 18 PG. 22)

(20 AC. DEED)



I CERTIFY THIS SURVEY TO BE
 CORRECT TO THE BEST OF MY
 KNOWLEDGE.

Donald C. Baker
 DONALD C. BAKER P.S. 6938
 138 N. CLAY ST.
 MILLERSBURG, OHIO 44654
 PH. (330) 674-4788
 OCTOBER 22, 1997


970226
 APPROVED FOR TRANSFER ONLY
 NO SUBDIVISION PLAT REQUIRED
 (O.R.C. 711.001 & 711.131)
 Lot(s) not for building unless
 approved by Board of Health.
 HOLMES CO. PLANNING COMM.
 By *CDM* Date 11/14/97

PLAT APPROVED

11/17/97B

9700010125
 SAMUEL STEIMEL ATTY
 MILLERSBURG,

#64897- M.L. DAVIS
 F.C.C. - D.C. BAKER

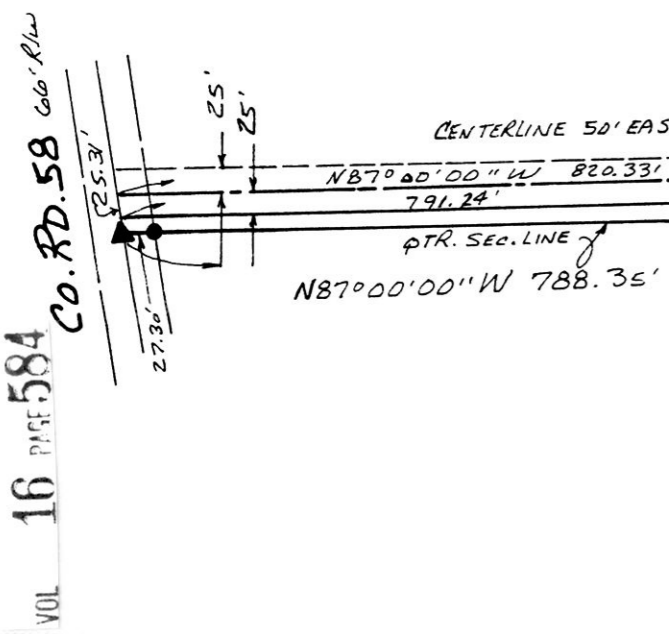

VOL 16 PAGE 584
 CO. RD. 58 666' R/W