
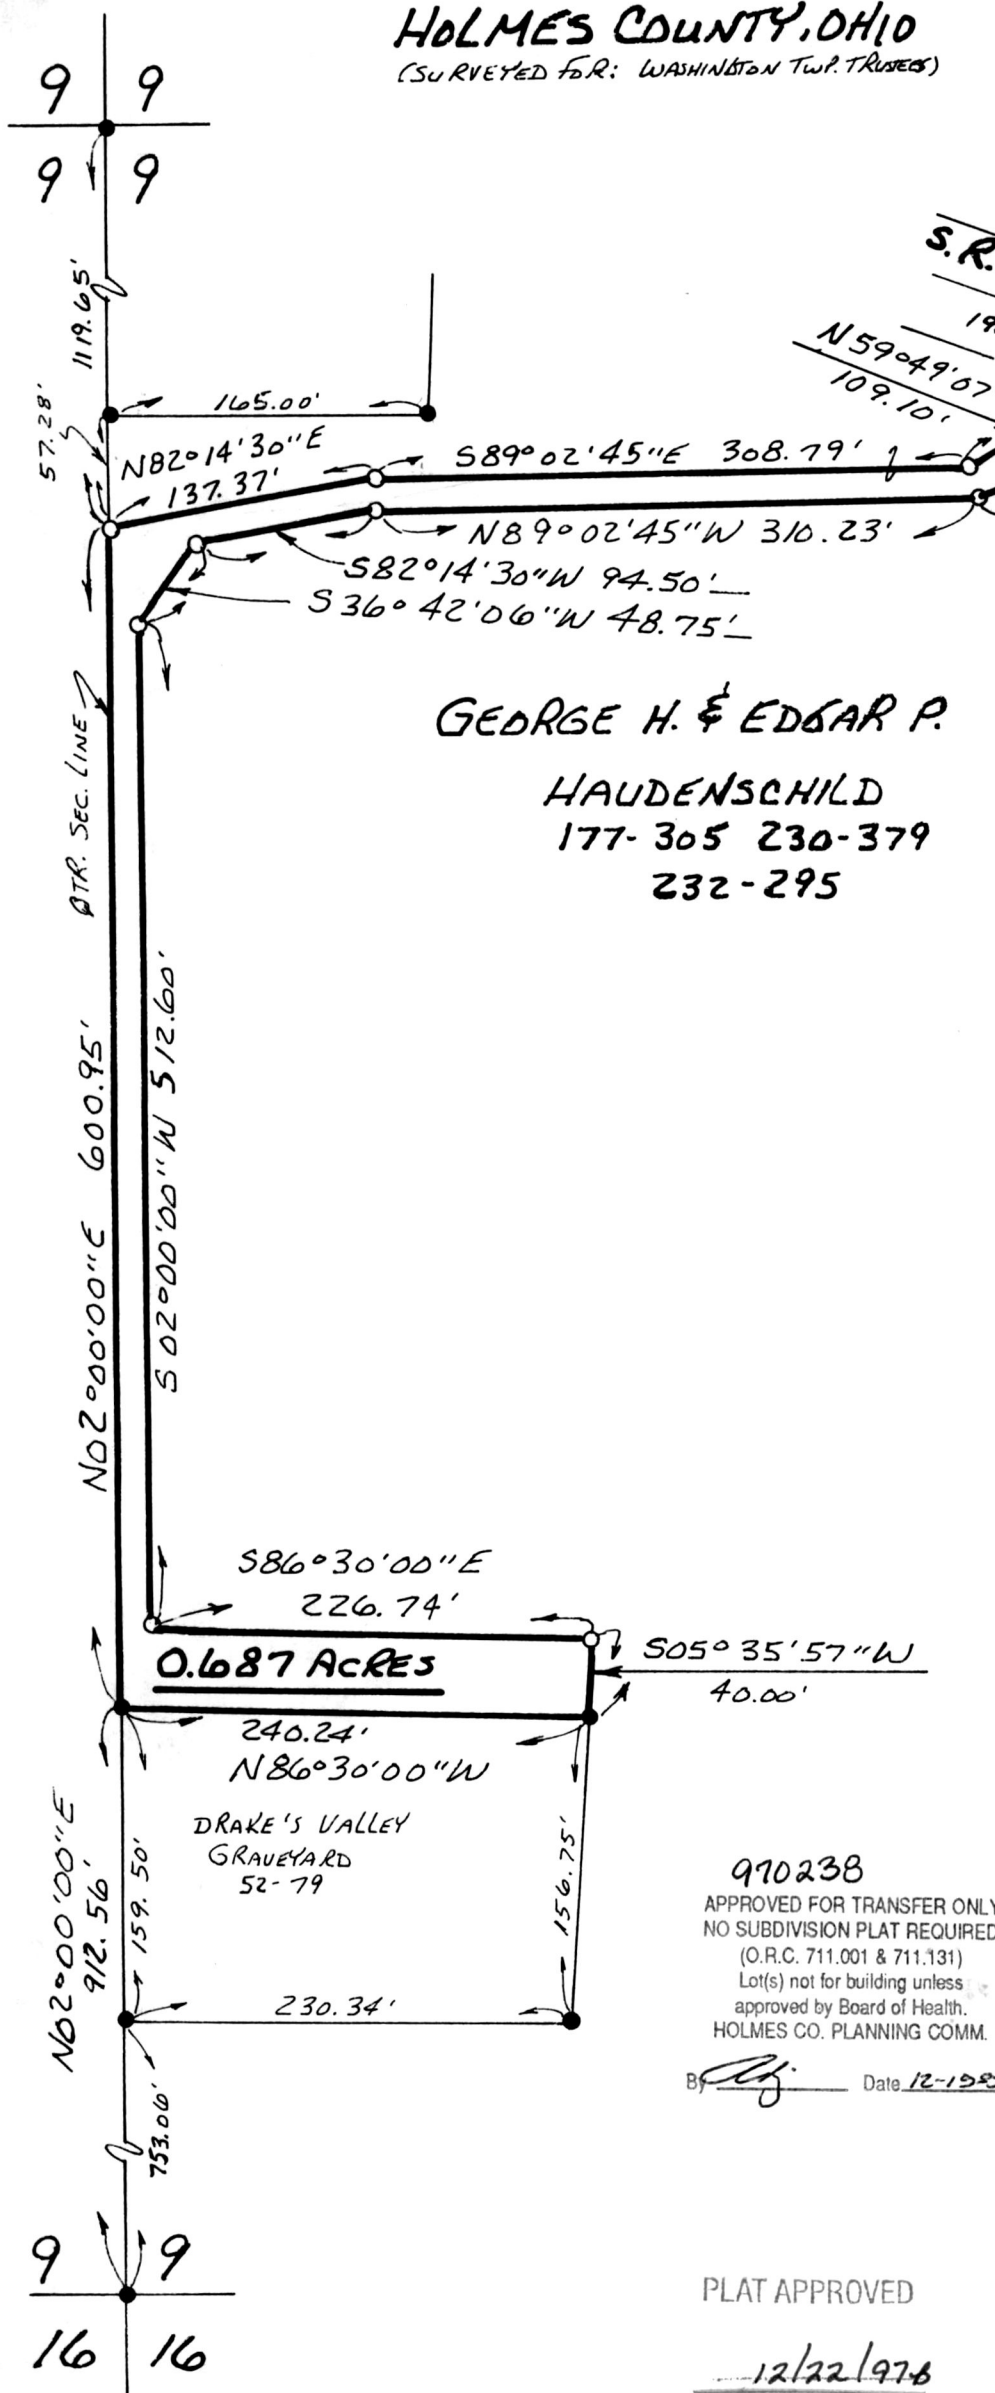


WASHINGTON TOWNSHIP  
 S.E. QTR. SECTION 9  
 T-19N; R-15W  
 HOLMES COUNTY, OHIO  
 (SURVEYED FOR: WASHINGTON TWP. TRUSTEES)

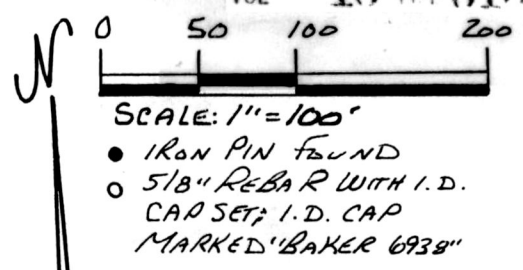

GEORGE H. & EDGAR P.  
 HAUDENSCHILD  
 177-305 230-379  
 232-295

9700010708  
 Filed for Record in  
 HOLMES COUNTY, OH  
 SALLY MILLER  
 On 12-29-1997 At 09:47 am.  
 SMALL PLAT 20.00  
 Vol. 16 Pg. 613 - 613  
 Dv 282 pg 156

- REFERENCES:
- DEED VOL. 52 PAGE 79
  - " " 232 " 295
  - " " 225 " 405
  - " " 229 " 81
  - " " 230 " 379



910238  
 APPROVED FOR TRANSFER ONLY  
 NO SUBDIVISION PLAT REQUIRED  
 (O.R.C. 711.001 & 711.131)  
 Lot(s) not for building unless  
 approved by Board of Health.  
 HOLMES CO. PLANNING COMM.

I CERTIFY THIS SURVEY TO  
 BE CORRECT TO THE BEST  
 OF MY KNOWLEDGE.

*Donald C. Baker*  
 DONALD C. BAKER P.S. 6938  
 138 N. CLAY ST.  
 MILLERSBURG, OHIO 44654  
 PH. (330) 674-4788  
 NOVEMBER 25, 1997

By *[Signature]* Date 12-19-97

PLAT APPROVED  
 12/22/97

#68697 - M.L. DAVIS  
 F.C.C. - D.C. BAKER  
 9700010708  
 ROBERT RINFRET ATTY  
 MILLERSBURG,