


REFERENCES:

DEED VOL. 161 PAGE 397
" " 247 " 581
" " 217 " 458
" " 257 " 936

CLARK TOWNSHIP
N.E. QTR. SECTION 7
T-8N; R-5W
HOLMES COUNTY, OHIO
(SURVEYED FOR: FLOYD & MARY TROYER)

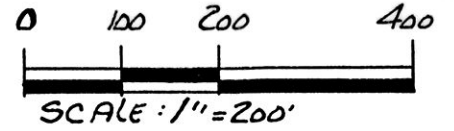


SCALE: 1"=200'

- IRON PIN FOUND
- 5/8" RE BAR WITH I.D. CAP SET I.D. CAP MARKED "BAKER 038"

BEARINGS FROM PLAT VOL. 13 PAGE 109

INDEXED

9700010735
Filed for Record in
HOLMES COUNTY, OH
SALLY MILLER
On 12-29-1997 At 03:54 pm.
SMALL PLAT 20.00
Vol. 16 Pg. 615 - 615
Dv 282 pg 183

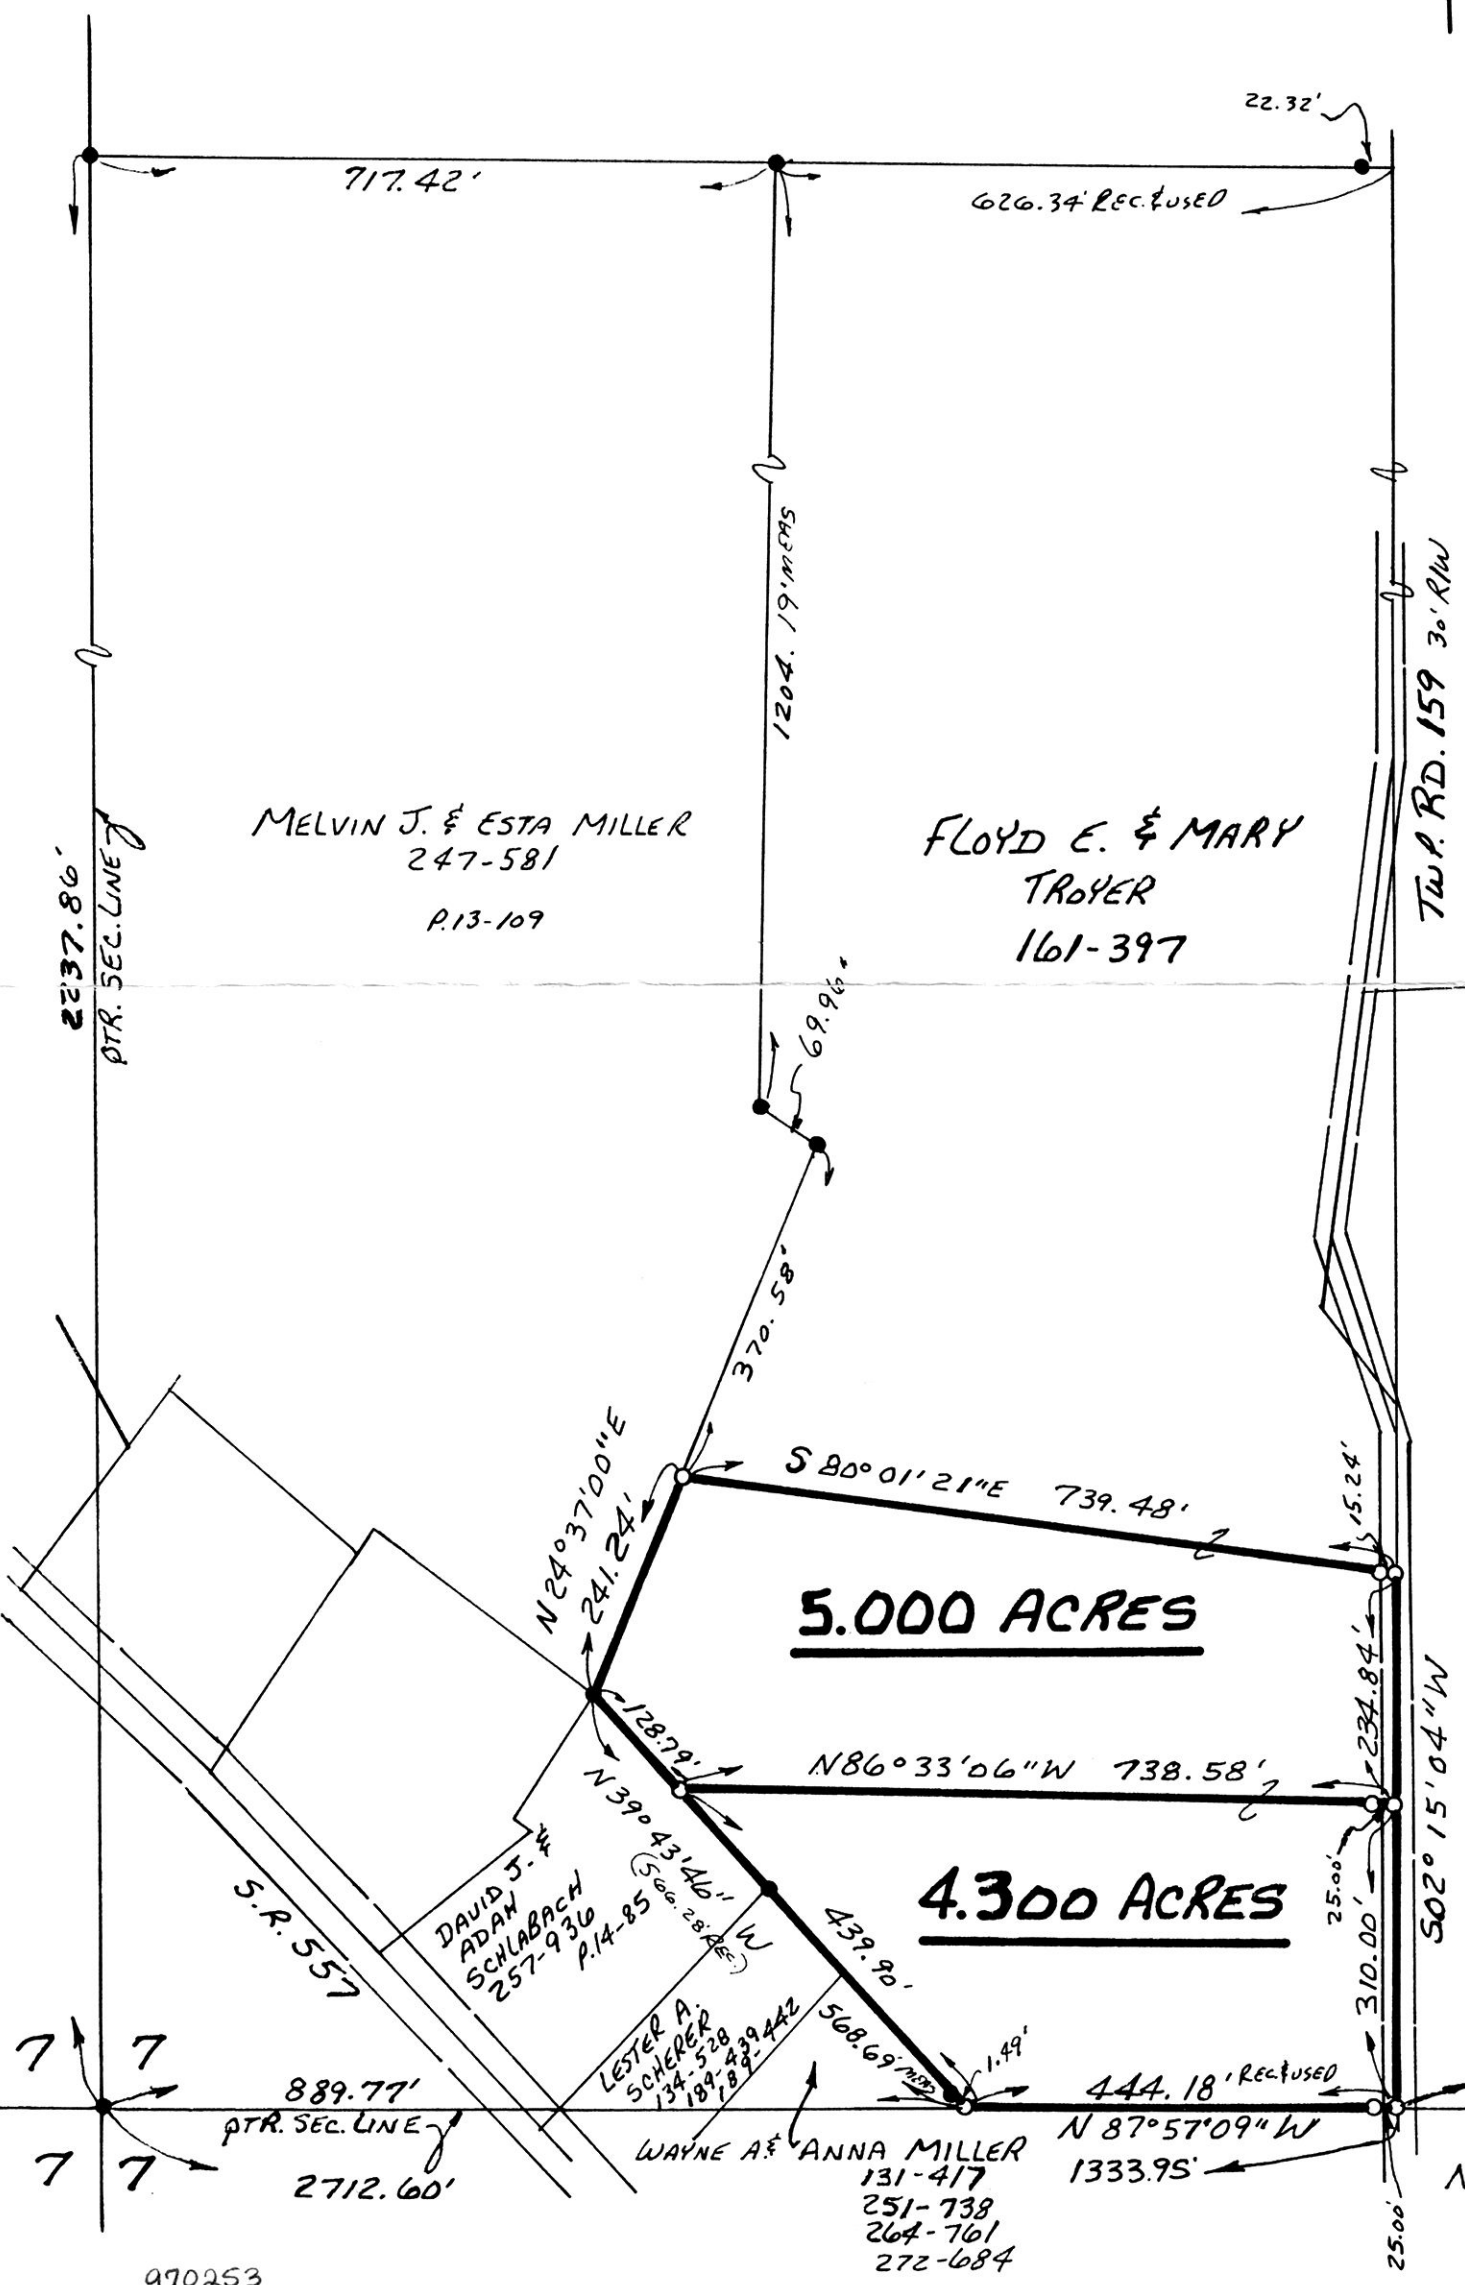

I CERTIFY THIS SURVEY TO BE CORRECT TO THE BEST OF MY KNOWLEDGE.

Donald C. Baker
DONALD C. BAKER P.S. 6938
138 N. CLAY ST.
MILLERSBURG, OHIO 44654
PH. (330) 674-4788

DECEMBER 10, 1997

9700010735
MAX A MILLER ATTY
MILLERSBURG,

73997 - M.L. DAVIS
F.C.C. - D.C. BAKER

970253
APPROVED FOR TRANSFER ONLY
NO SUBDIVISION PLAT REQUIRED
(O.R.C. 711.001 & 711.131)
Lot(s) not for building unless
approved by Board of Health,
HOLMES CO. PLANNING COMM.

By [Signature] Date 12-29-97

PLAT APPROVED

12/29/97-B