


VILLAGE OF WINESBURG  
OUT LOT 27

9700010757  
Filed for Record in  
HOLMES COUNTY, OH  
SALLY MILLER  
On 12-30-1997 At 11:25 am.  
SMALL PLAT 20.00  
Vol. 16 Pg. 618 - 618  
DV 282 pgs 198-201

INDEXED

PAINT TOWNSHIP, 3RD. QTR.  
LOT 38, T-10 N; R-4 W  
HOLMES COUNTY, OHIO  
(SURVEYED FOR: SHERWOOD, LTD.)

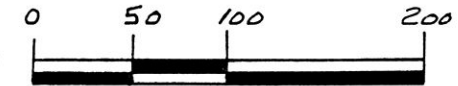

- SCALE: 1" = 100'
- STONE FOUND
  - ▲ R.R. SPIKE FOUND
  - IRON PIN FOUND
  - ⋄ P.K. NAIL FOUND
  - 5/8" RE BAR WITH I.D. CAP SET I.D. CAP MARKED "BAKER 6938"

BEARINGS FROM PLAT VOL. 14 PAGE 680

REFERENCES:  
DEED VOL. 243 PAGE 973  
" " 268 " 592

PLAT VOL. 7 PAGE 3  
" " 3 " 25  
" " 3 " 88  
" " 14 " 680



I CERTIFY THIS SURVEY TO BE CORRECT TO THE BEST OF MY KNOWLEDGE.

*Donald C. Baker*  
DONALD C. BAKER P.S. 6938  
138 N. CLAY ST.  
MILLERSBURG, OHIO 44654  
PH. (330) 674-4788  
DECEMBER 16, 1997


970260 970261  
APPROVED FOR TRANSFER ONLY  
NO SUBDIVISION PLAT REQUIRED  
(O.R.C. 711.001 & 711.131)  
Lot(s) not for building unless  
approved by Board of Health,  
HOLMES CO. PLANNING COMM.

By *Adj* Date 12/29/97

#74797-M.L.DAVIS  
F.C.C.-D.C.BAKER

PLAT APPROVED

12/30/97 B

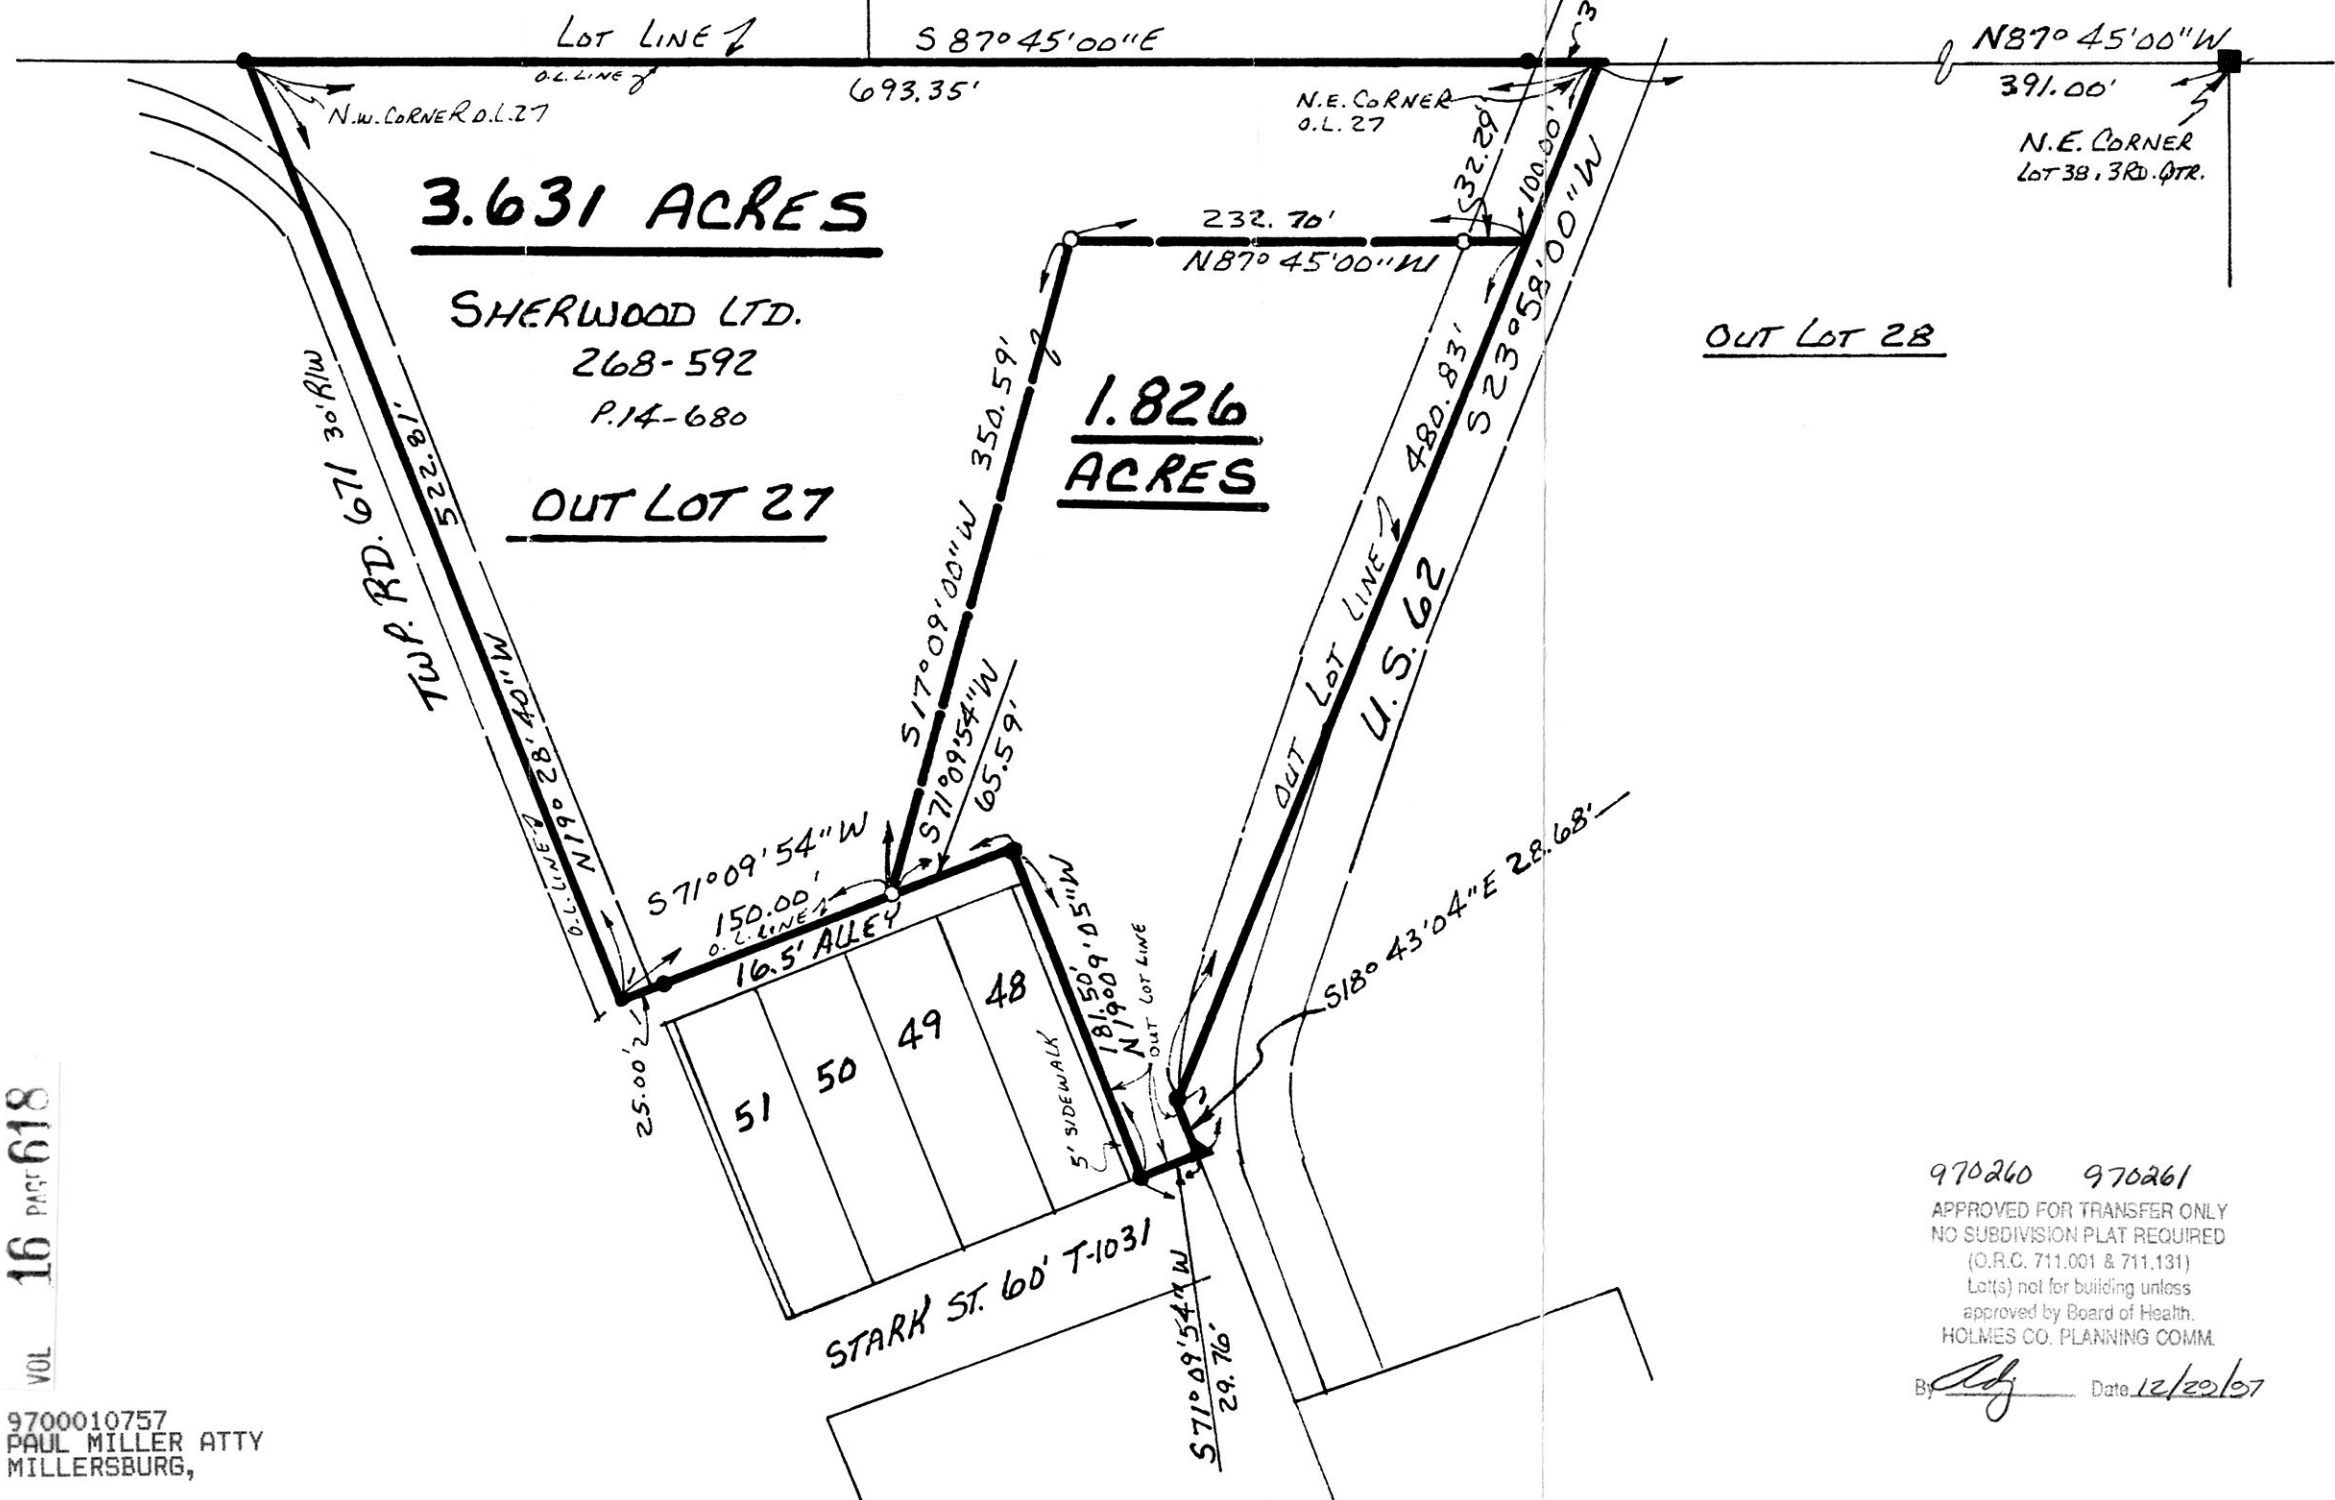

VOL 16 PAGE 618

9700010757  
PAUL MILLER ATTY  
MILLERSBURG,