



9800000917  
Filed for Record in  
HOLMES COUNTY, OH  
SALLY MILLER  
On 03-03-1998 At 12:34 pm.  
SMALL PLAT 20.00  
Book OR Vol. 16 Pg. 663 - 663  
or vol 4 pg 252

INDEXED

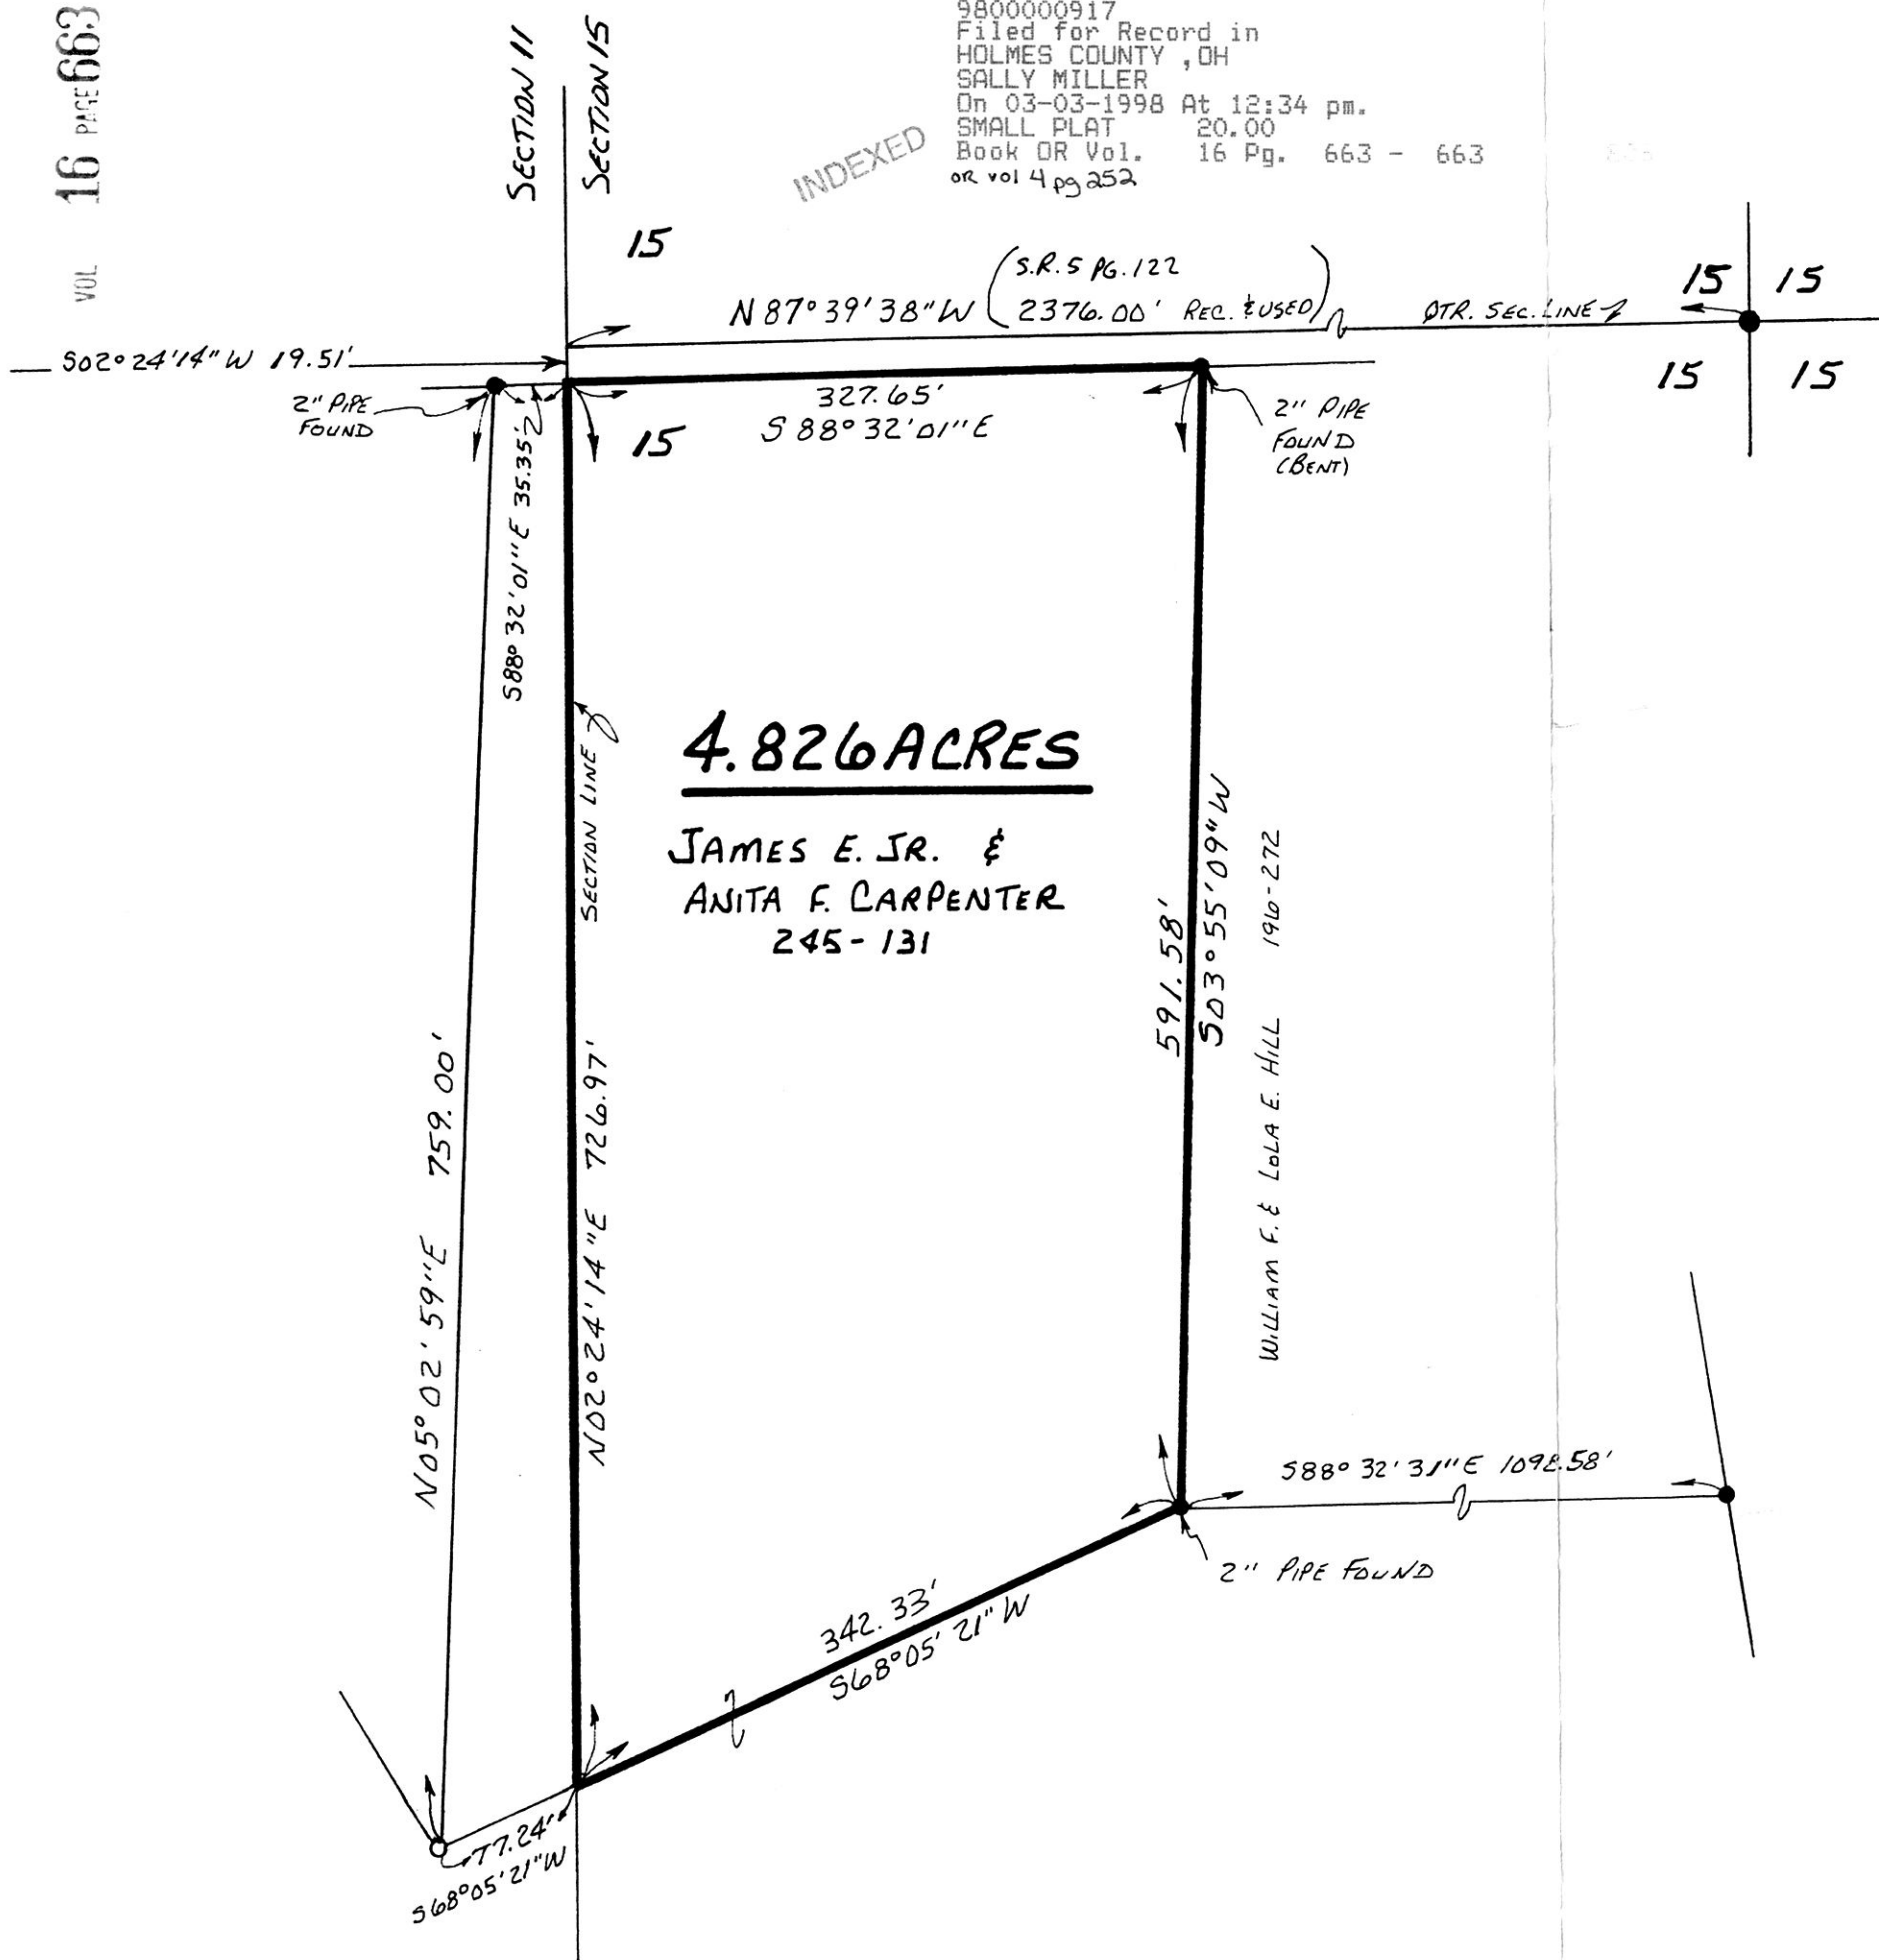

KILLBUCK TOWNSHIP  
S.W. QTR. SECTION 15  
T-8 N; R-7 W  
HOLMES COUNTY, OHIO  
(SURVEYED FOR: BILL HILL)

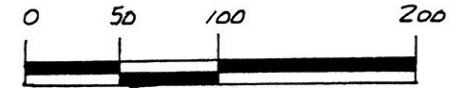

SCALE: 1" = 100'  
● IRON PIN FOUND  
○ 5/8" RE BAR WITH I.D. CAP BET  
I.D. CAP MARKED "BAKER 6938"

REFERENCE S:

- DEED VOL. 245 PAGE 131
- DEED VOL. 196 PAGE 272
- PLAT VOL. 14 PAGE 288
- PLAT VOL. 2 PAGE 123
- PLAT VOL. 10 PAGE 324
- PLAT VOL. 11 PAGE 47

S.R. 5 PG. 122

9800000917  
SAM STEIMEL ATTORNEY  
MILLERSBURG, OH 44654

980034  
APPROVED FOR TRANSFER ONLY  
NO SUBDIVISION PLAT REQUIRED  
(O.R.C. 711.001 & 711.131)  
Lot(s) not for building unless  
approved by Board of Health.  
HOLMES CO. PLANNING COMM.  
By [Signature] Date 2/27/98



I CERTIFY THIS SURVEY TO BE CORRECT  
TO THE BEST OF MY KNOWLEDGE.

Donald C. Baker  
DONALD C. BAKER P.S. 6938  
138 N. CLAY ST.  
MILLERSBURG, OHIO 44654  
PH. (330) 674-4788

SEPTEMBER 12, 1997

#51997 - M.L. DAVIS  
F.C.C. - D.C. BAKER

PLAT APPROVED

3/2/98