



REFERENCES:

DEED Vol. 223 PAGE 962
" " 271 " 638
" " 270 " 430
" " 208 " 194
" " 271 " 638
" " 279 " 316
PLAT Vol. 15 PAGE 139
" " 12 " 418
BEARINGS FROM DEED Vol. 244 PAGE 880

MECHANIC TOWNSHIP
3RD. QTR. LOT 32
T-8N; R-6W
HOLMES COUNTY, OHIO
(SURVEYED FOR: HENRY YODER)

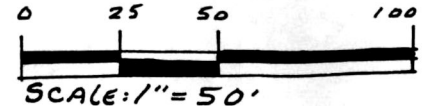


- STONE FOUND
- IRON PIN FOUND
- 5/8" REBAR WITH I.D. CAP SET I.D. CAP MARKED "BAKER 6938"

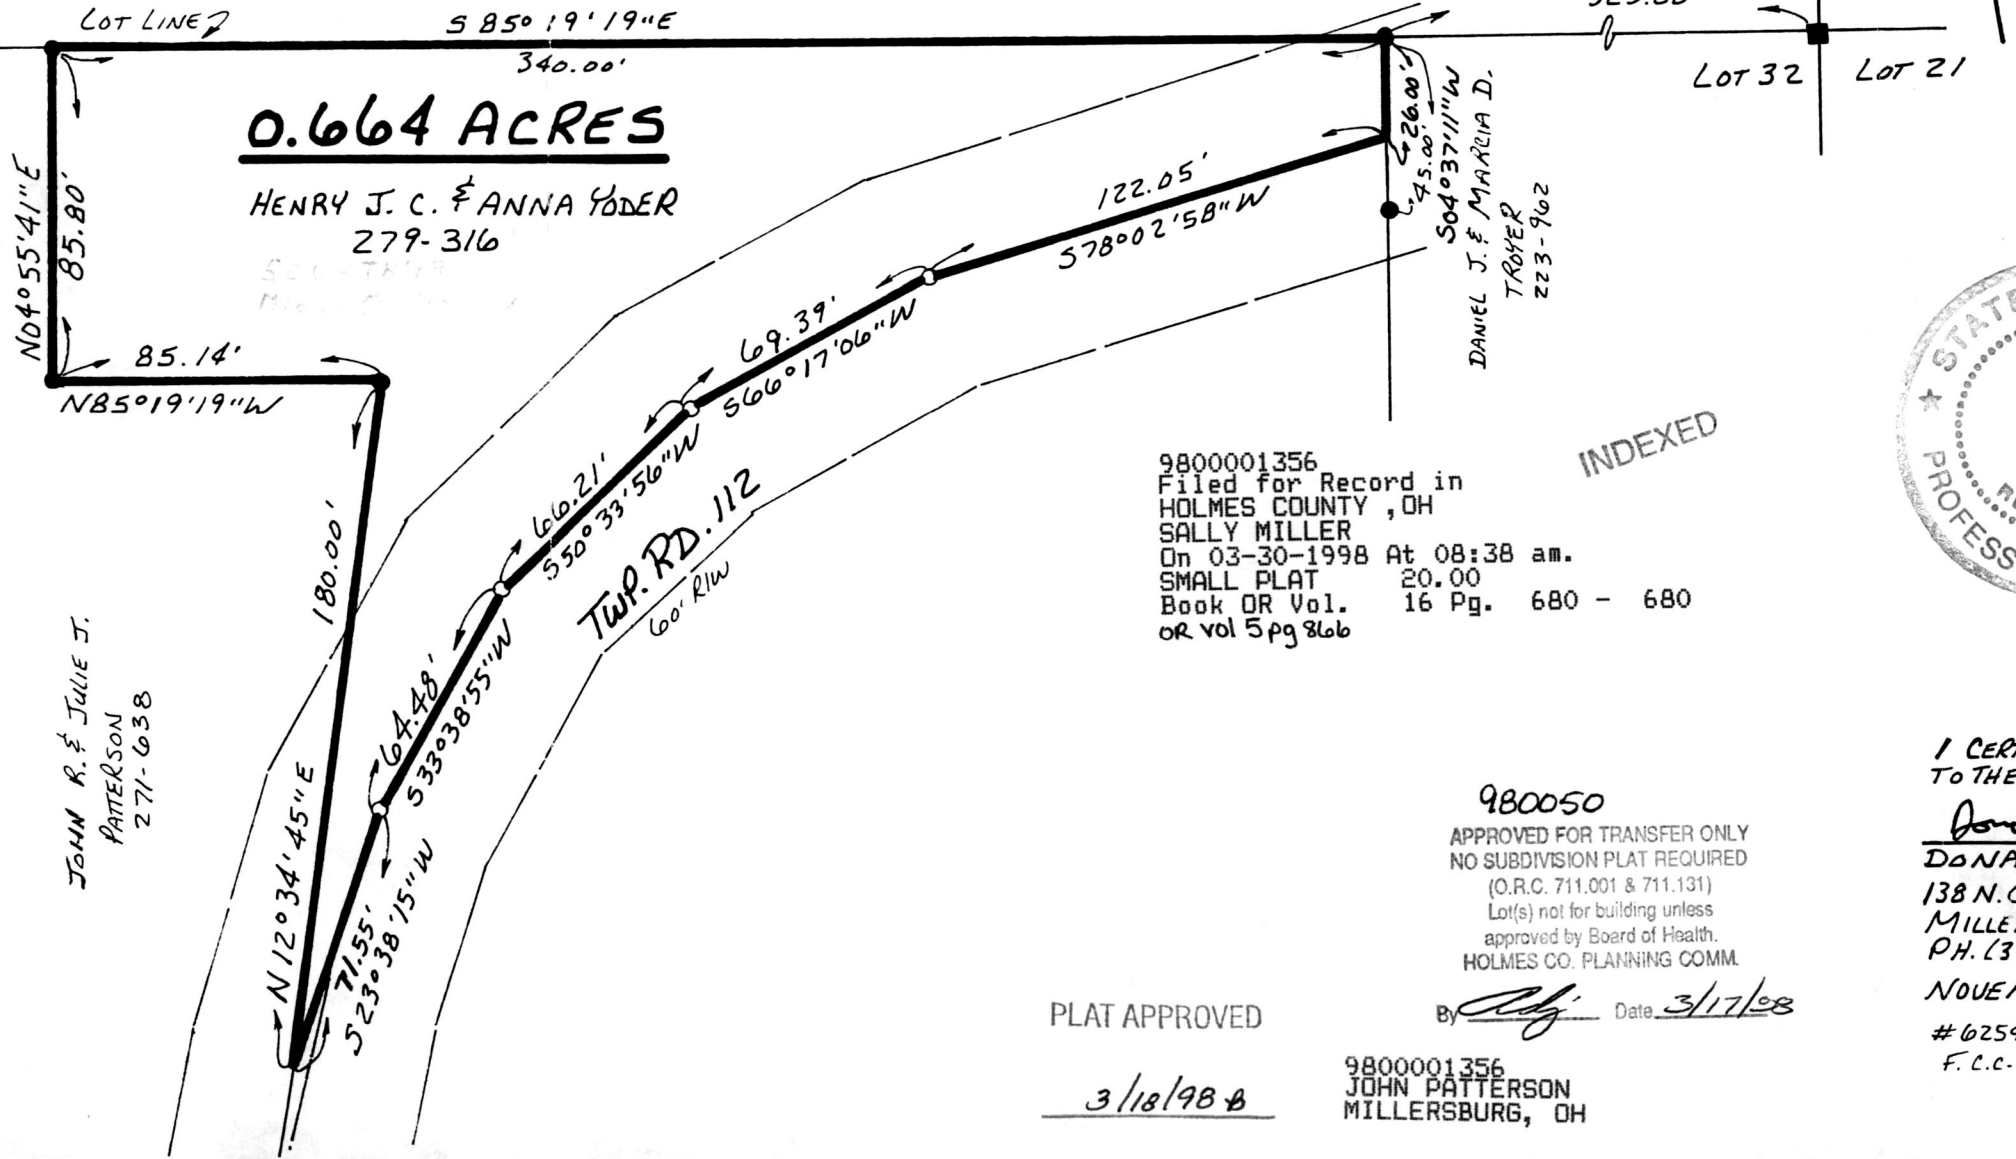

9800001356
Filed for Record in
HOLMES COUNTY, OH
SALLY MILLER
On 03-30-1998 At 08:38 am.
SMALL PLAT 20.00
Book OR Vol. 16 Pg. 680 - 680
OR Vol 5 pg 866

INDEXED

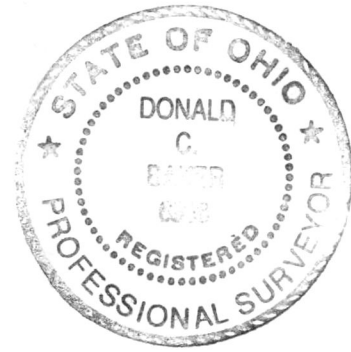

I CERTIFY THIS SURVEY TO BE CORRECT TO THE BEST OF MY KNOWLEDGE.

Donald C. Baker
DONALD C. BAKER P.S. 6938
138 N. CLAY STREET
MILLERSBURG, OHIO 44654
PH. (336) 674-4788
NOVEMBER 7, 1997
#62597 - M.L. DAVIS
F.C.C. - F.D. BAKER

980050
APPROVED FOR TRANSFER ONLY
NO SUBDIVISION PLAT REQUIRED
(O.R.C. 711.001 & 711.131)
Lot(s) not for building unless
approved by Board of Health.
HOLMES CO. PLANNING COMM.
By *[Signature]* Date 3/17/98

PLAT APPROVED
3/18/98

9800001356
JOHN PATTERSON
MILLERSBURG, OH

JOHN R. & JULIE J.
PATTERSON
271-638