


PAINT TOWNSHIP  
S.W. QTR. SECTION 4  
T-14N; R-11W  
HOLMES COUNTY, OHIO

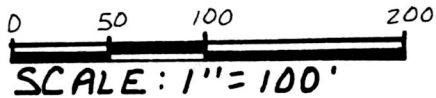

- STONE FOUND
- IRON PIN FOUND
- 5/16" REBAR WITH I.D. CAP SET, I.D. CAP MARKED "BAKER 6938"

SURVEYED FOR JOHN R. YODER




I CERTIFY THIS SURVEY TO BE CORRECT TO THE BEST OF MY KNOWLEDGE.

Donald C. Baker  
DONALD C. BAKER  
138 N. CLAY ST.  
MILLERSBURG, OHIO 44654  
PH: (330) 674-4788

P.S. 6938

JANUARY 27, 1998

# 1398 - FJM  
F.L.C. - F.D. BAKER

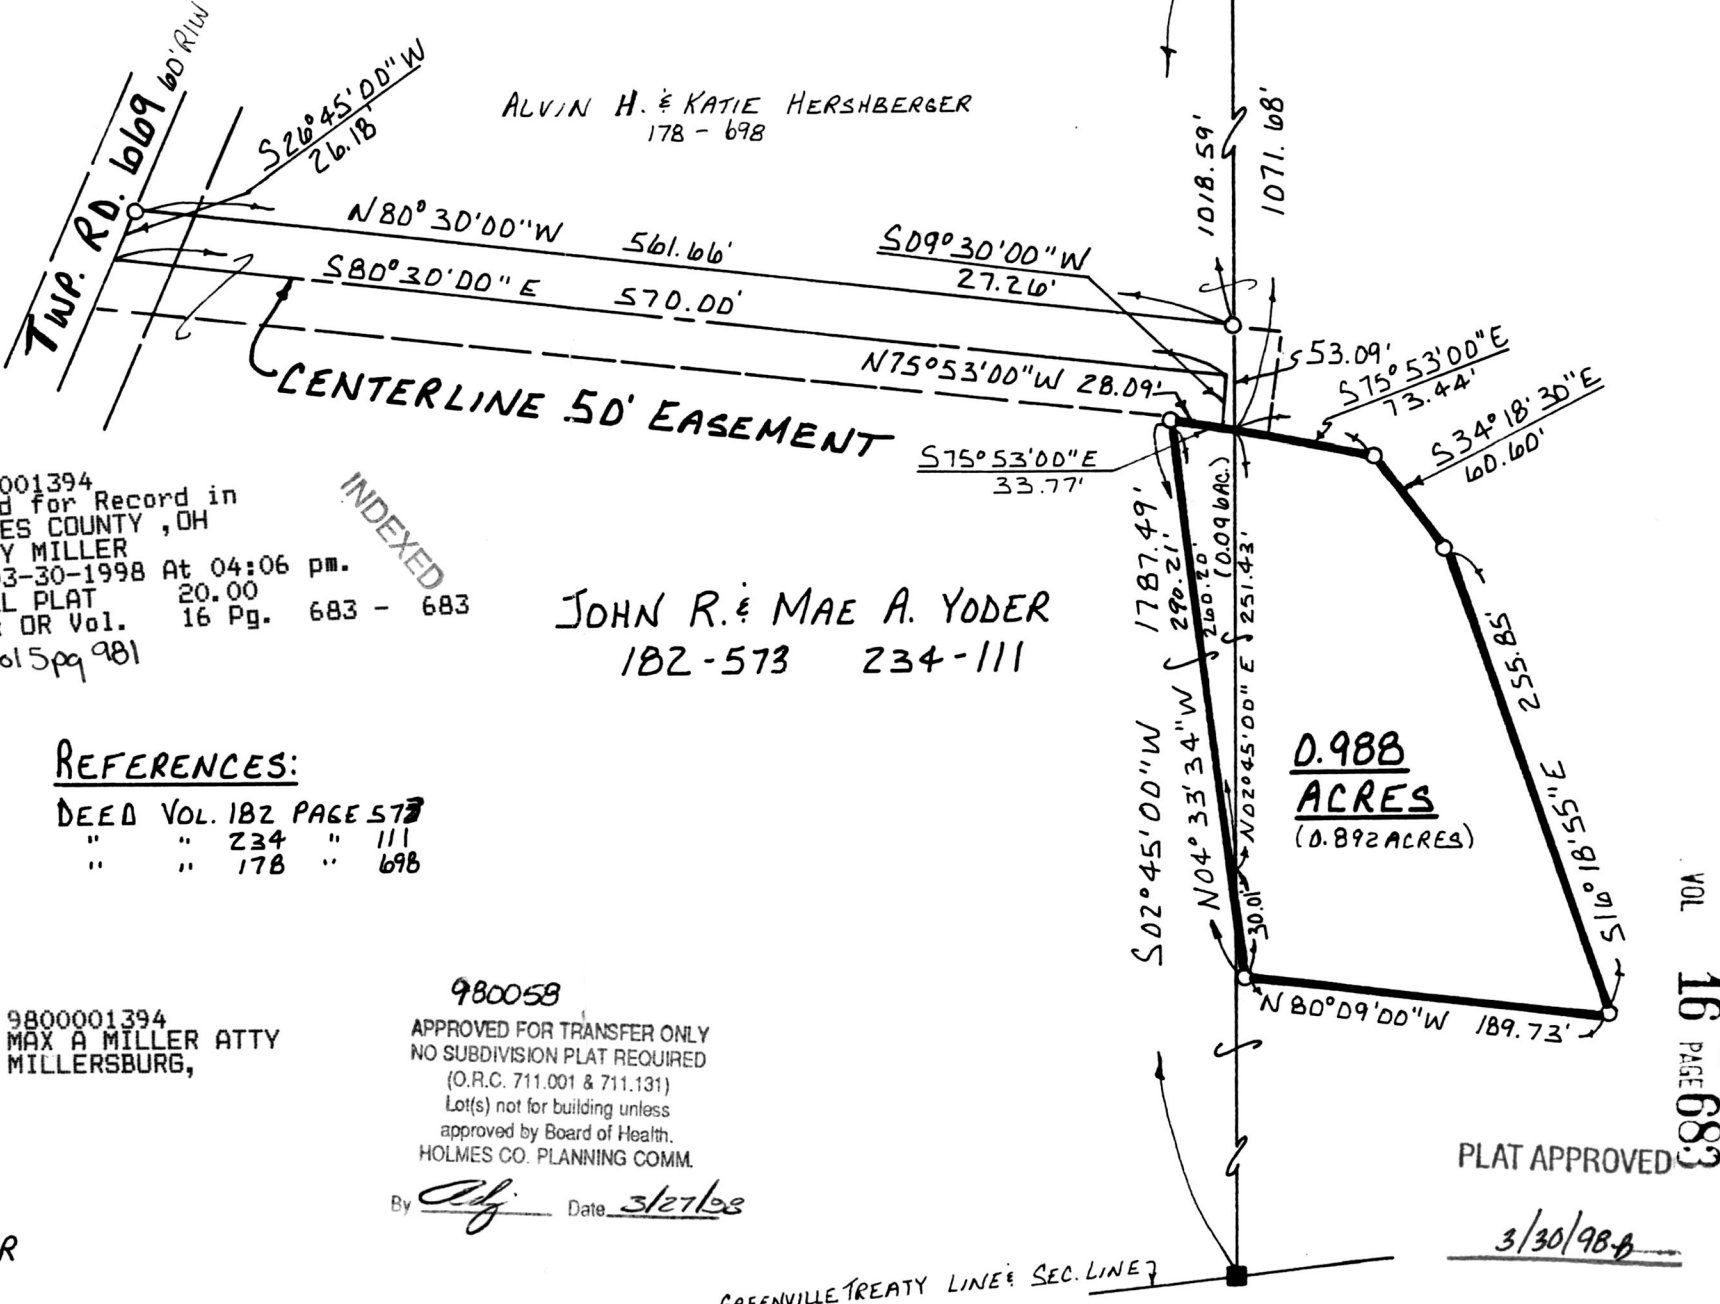

9800001394  
Filed for Record in  
HOLMES COUNTY, OH  
SALLY MILLER  
On 03-30-1998 At 04:06 pm.  
SMALL PLAT 20.00  
Book OR Vol. 16 Pg. 683 - 683  
OR vol 5pg 981

INDEXED

JOHN R. & MAE A. YODER  
182-573 234-111

REFERENCES:

DEED VOL. 182 PAGE 573  
" " 234 " 111  
" " 178 " 698

9800001394  
MAX A MILLER ATTY  
MILLERSBURG,

980058  
APPROVED FOR TRANSFER ONLY  
NO SUBDIVISION PLAT REQUIRED  
(O.R.C. 711.001 & 711.131)  
Lot(s) not for building unless  
approved by Board of Health.  
HOLMES CO. PLANNING COMM.

By Alj Date 3/27/98

0.988  
ACRES  
(0.892 ACRES)

PLAT APPROVED

3/30/98

GREENVILLE TREATY LINE & SEC. LINE 7

VOL 16 PAGE 683