


0 50 100 200

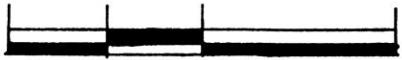

SCALE: 1"=100

- ▲ R.R. SPIKE FOUND
- IRON PIN FOUND
- △ R.R. SPIKE SET
- 5/8" REBAR WITH I.D. CAP SET
- I.D. CAP MARKED "BAKER 6938"

WASHINGTON TOWNSHIP
 S.W. QTR. SECTION 30
 T-20N; R-15W
 HOLMES COUNTY, OHIO
 (SURVEYED FOR: MICHAEL & PAULA VAN HORN)

VOL 16 PAGE 693

REFERENCES:

DEED VOL. 278 PAGE 527
 " " 226 " 52


BEARINGS FROM PLAT
 VOL. 14 PAGE 84.



INDEXED

9800001595
 Filed for Record in
 HOLMES COUNTY, OH
 SALLY MILLER
 On 04-10-1998 At 08:41 am.
 SMALL PLAT 20.00
 Book OR Vol. 16 Pg. 693
 Official Records Vol. 5 Pg. 235

THIS 0.158 AC. TRACT TO BE ADDED
 TO ADJOINER

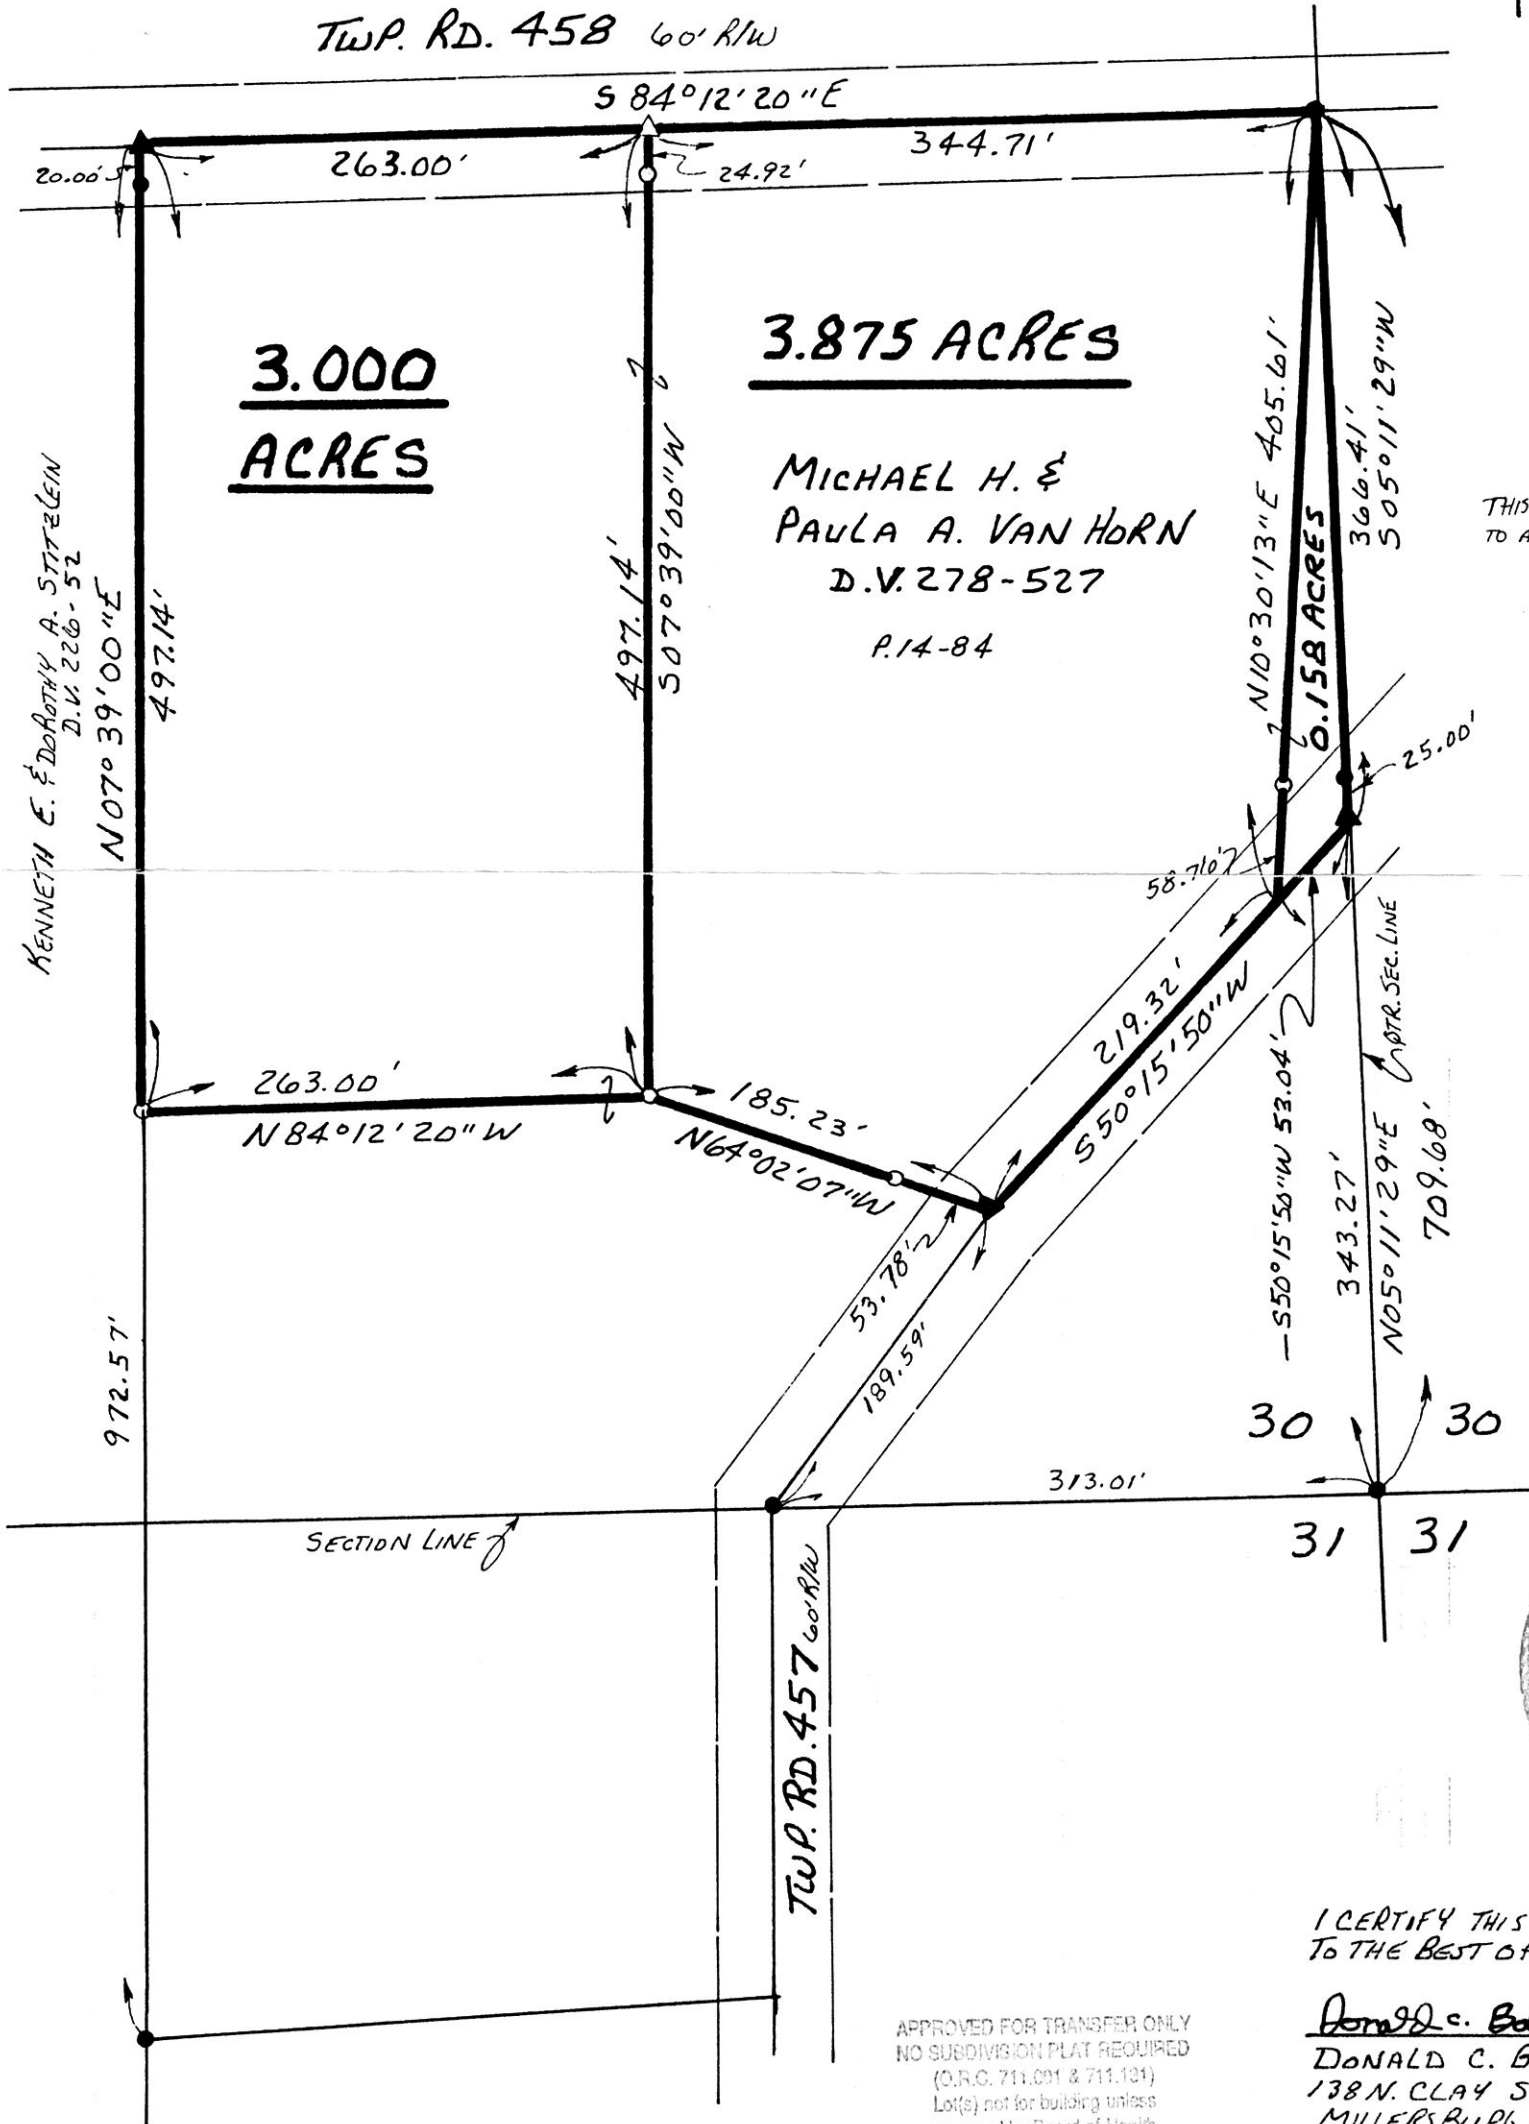

3.000
ACRES

3.875 ACRES

MICHAEL H. &
 PAULA A. VAN HORN
 D.V. 278-527
 P.14-84

0.158 ACRES



I CERTIFY THIS SURVEY TO BE CORRECT
 TO THE BEST OF MY KNOWLEDGE.

Donald C. Baker
 DONALD C. BAKER P.S. 6938
 138 N. CLAY ST.
 MILLERSBURG OHIO 44654
 P.H. (330) 674-4788
 MARCH 5, 1998

APPROVED FOR TRANSFER ONLY
 NO SUBDIVISION PLAT REQUIRED
 (O.R.C. 711.001 & 711.101)
 Lot(s) not for building unless
 approved by Board of Health.
 HOLMES CO. PLANNING COMM.

By [Signature] Date 3/13/98

9800001595
 SOUTHERN TITLE OF OH LTD
 58 W 3RD ST SUITE D
 MANSFIELD, OH 44902-1251

#1589B-M.L. DAVIS
 F.C.C.-J.D. DARR

PLAT APPROVED

3/13/98