



CLARK TOWNSHIP  
N.W. & S.W. QTRS. SECTION 20  
T-8N; R-5W  
HOLMES COUNTY, OHIO

9800001649  
Filed for Record in  
HOLMES COUNTY, OH  
SALLY MILLER  
On 04-13-1998 At 03:50 PM.  
SMALL PLAT 20.00  
Book OR Vol. 16 Pg. 697 - 697  
or 6 pg 942

INDEXED

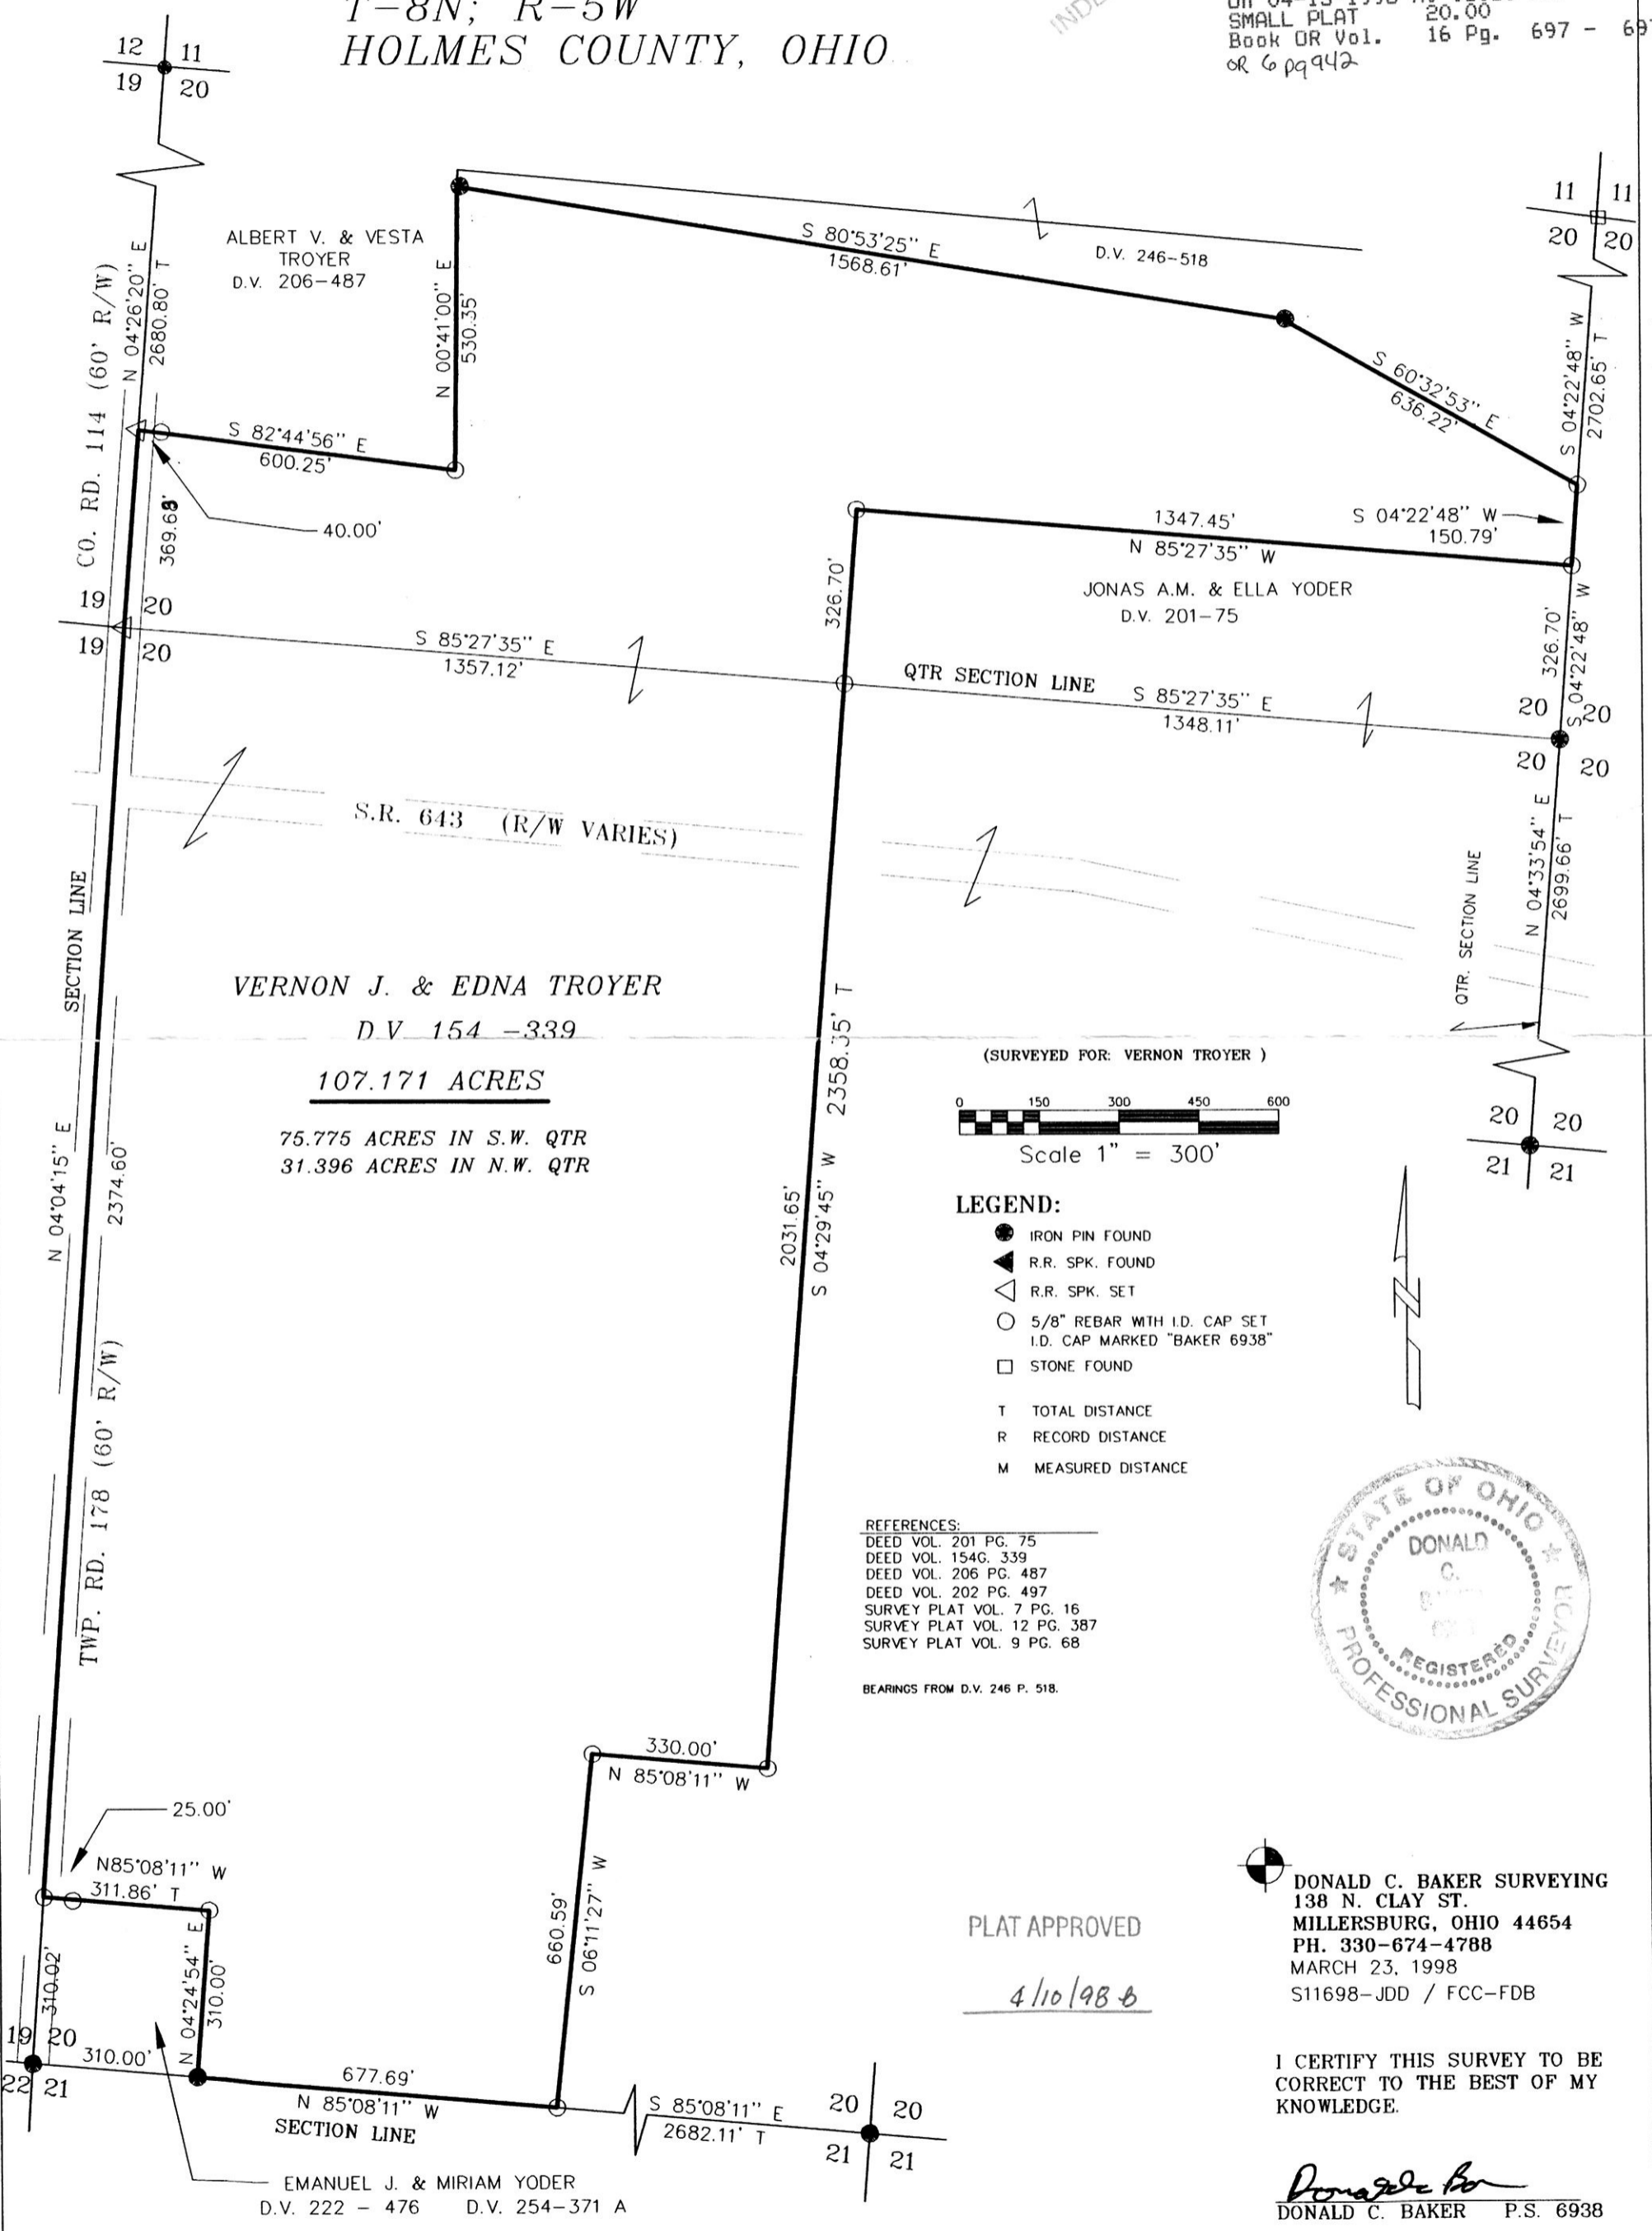

(SURVEYED FOR: VERNON TROYER)

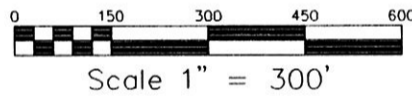

- LEGEND:**
- IRON PIN FOUND
  - ▲ R.R. SPK. FOUND
  - △ R.R. SPK. SET
  - 5/8" REBAR WITH I.D. CAP SET  
I.D. CAP MARKED "BAKER 6938"
  - STONE FOUND
  - T TOTAL DISTANCE
  - R RECORD DISTANCE
  - M MEASURED DISTANCE

- REFERENCES:**
- DEED VOL. 201 PG. 75
  - DEED VOL. 154G. 339
  - DEED VOL. 206 PG. 487
  - DEED VOL. 202 PG. 497
  - SURVEY PLAT VOL. 7 PG. 16
  - SURVEY PLAT VOL. 12 PG. 387
  - SURVEY PLAT VOL. 9 PG. 68

BEARINGS FROM D.V. 246 P. 518.



PLAT APPROVED

4/10/98 B

DONALD C. BAKER SURVEYING  
138 N. CLAY ST.  
MILLERSBURG, OHIO 44654  
PH. 330-674-4788  
MARCH 23, 1998  
S11698-JDD / FCC-FDB

I CERTIFY THIS SURVEY TO BE  
CORRECT TO THE BEST OF MY  
KNOWLEDGE.

*Donald C. Baker*  
DONALD C. BAKER P.S. 6938