


MONROE TOWNSHIP
 2ND. QTR. LOTS 1, 2 & 9
 T. 9N; R-8W
 HOLMES COUNTY, OHIO
 (SURVEYED FOR: LEONARDO & MARCELLA
 GONZALEZ)

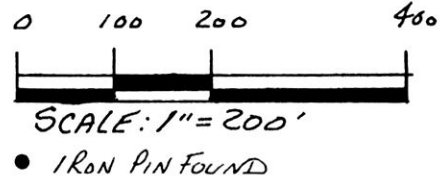


REFERENCES:

DEED Vol. 267 PAGE 764
 " " 255 " 125
 " " 178 " 295
 9800001933
 Filed for Record in
 HOLMES COUNTY, OH
 SALLY MILLER
 On 04-29-1998 At 01:18 pm.
 SMALL PLAT 20.00
 Book OR Vol. 16 Pg. 712 - 712
 or vol 8 pg 54

INDEXED

9800001933
 LAUREL SCHMID ATTORNEY
 MILLERSBURG, OH 44654

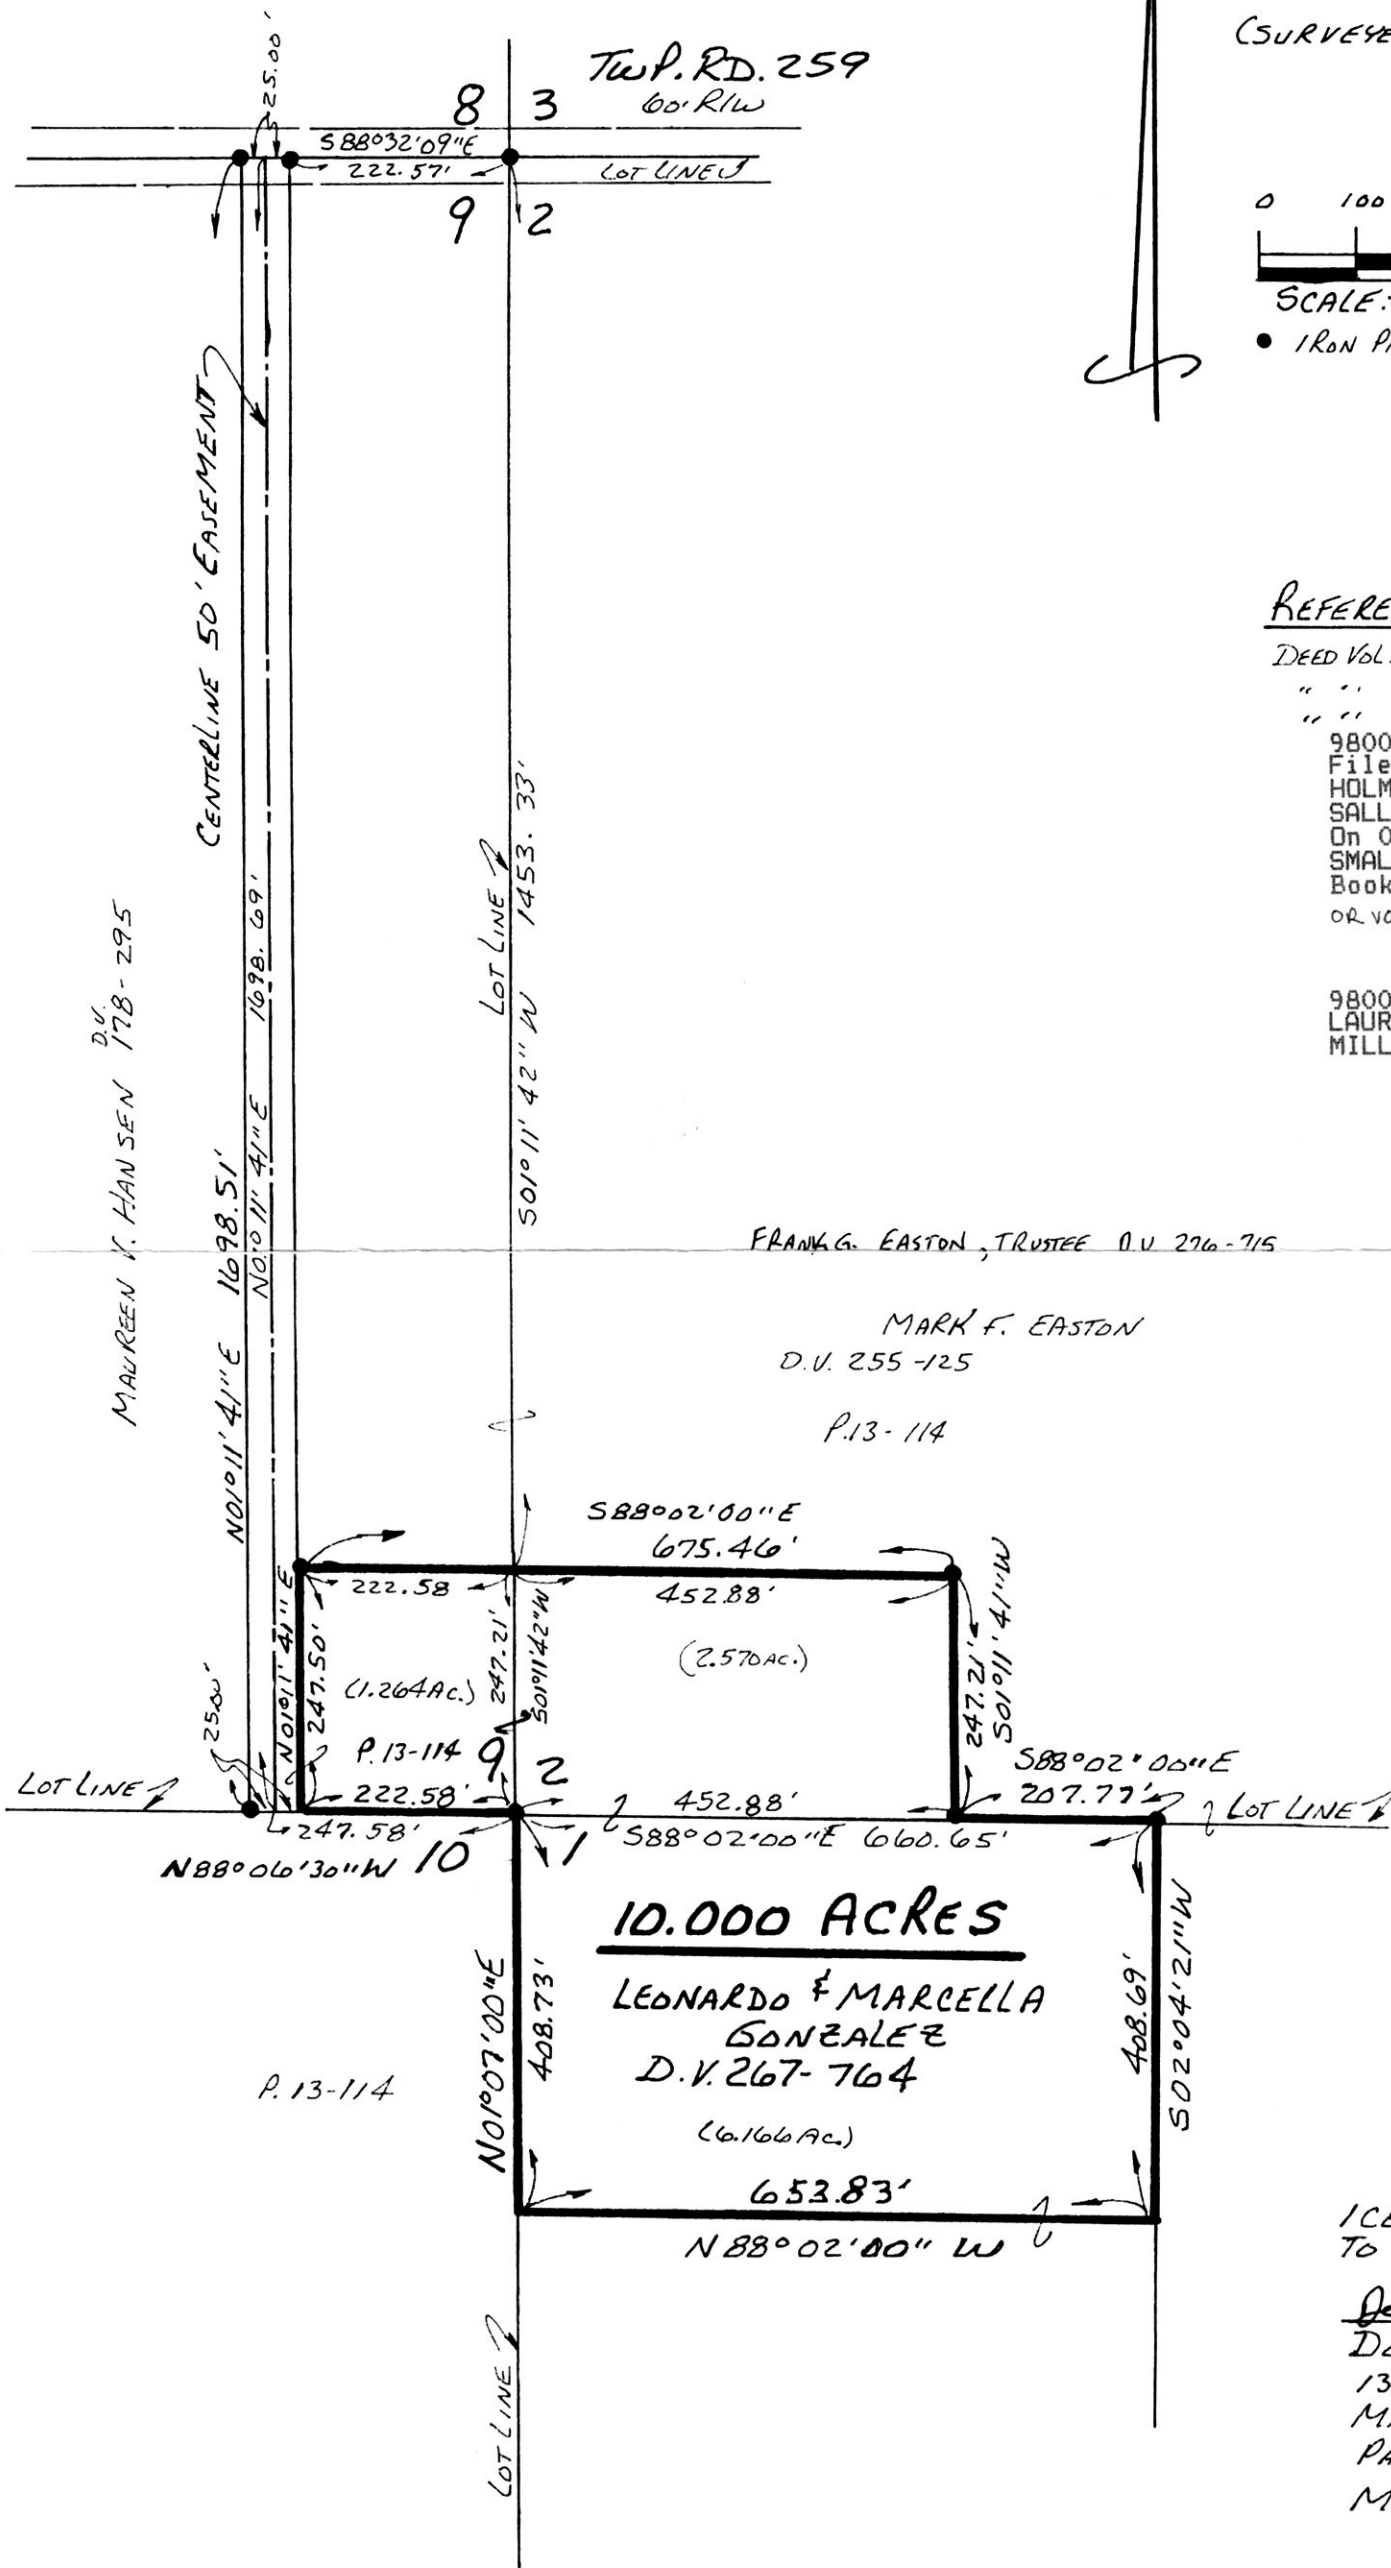

FRANK G. EASTON, TRUSTEE D.V. 276-715

MARK F. EASTON
 D.V. 255-125
 P.13-114

980081
 APPROVED FOR TRANSFER ONLY
 NO SUBDIVISION PLAT REQUIRED
 (O.R.C. 711.001 & 711.131)
 Lot(s) not for building unless
 approved by Board of Health.
 HOLMES CO. PLANNING COMM.
 By AO Date 4/28/98



I CERTIFY THIS SURVEY TO BE CORRECT
 TO THE BEST OF MY KNOWLEDGE.

Donald C. Baker
 DONALD C. BAKER P.S. 6938
 138 N. CLAY ST.
 MILLERSBURG OHIO 44654
 PH (330) 674-4788
 MARCH 4, 1998

#RAUL-M.L. DAULS

PLAT APPROVED

4/29/98