

VOL 16 PAGE 737

MECHANIC TOWNSHIP
S.E. QTR. SECTION 1
T-8N; R-7W
HOLMES COUNTY, OHIO

SURVEYED FOR BANDS COMPANY, INC.

REFERENCES:

- DEED VOL. 210 PAGE 441
- DEED VOL. 272 PAGE 721
- DEED VOL. 275 PAGE 483
- DEED VOL. 278 PAGE 63
- PLAT VOL. 16 PAGE 237



BEARINGS FROM PLAT VOL. 10 PAGE 835




I CERTIFY THIS SURVEY TO BE CORRECT
TO THE BEST OF MY KNOWLEDGE.

Donald C. Baker
 DONALD C. BAKER P.S. 6938
 138 N. CLAY ST.
 MILLERSBURG, OHIO 44654
 PH. (330) 674-4788
 MAY 30, 1997

30297-SRU
F.C.C. - F.D. BAKER

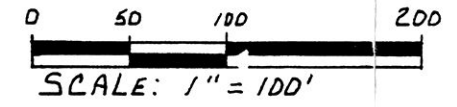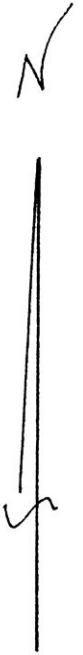

- IRON PIN FOUND
- ▲ R.R. SPIKE FOUND
- △ R.R. SPIKE SET
- 5/8" REBAR WITH ID. CAP SET
ID. CAP MARKED "BAKER 6938"

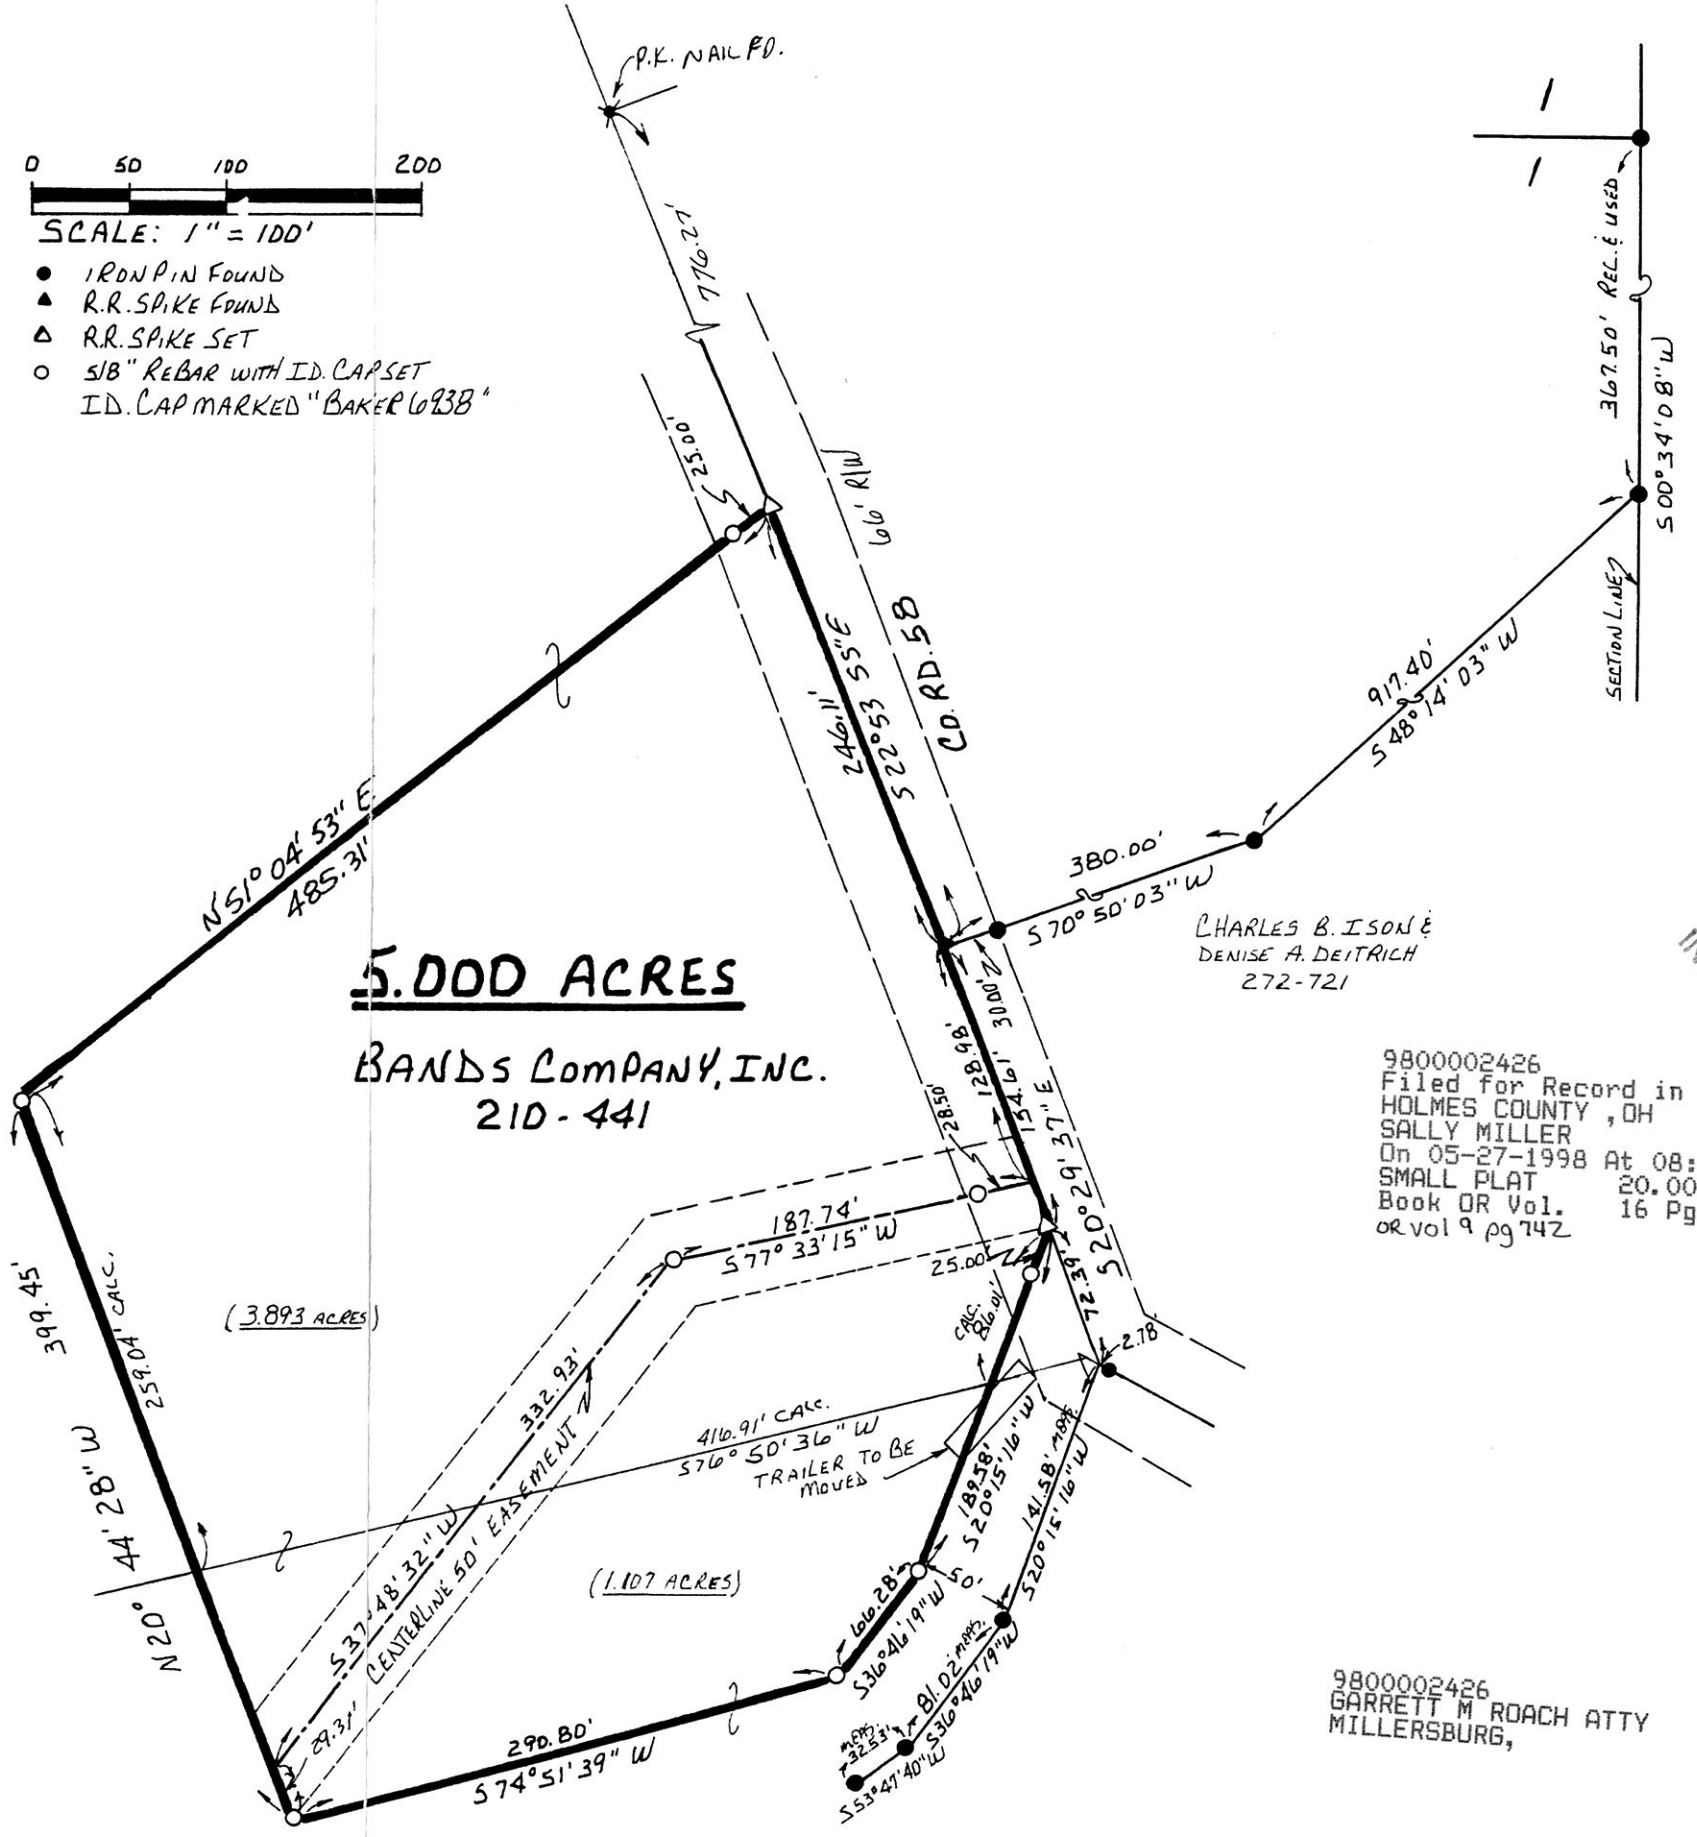

INDEXED

9800002426
 Filed for Record in
 HOLMES COUNTY, OH
 SALLY MILLER
 On 05-27-1998 At 08:31 am.
 SMALL PLAT 20.00
 Book OR Vol. 16 Pg. 737 - 737
 or vol 9 pg 742

9800002426
 GARRETT M ROACH ATTY
 MILLERSBURG,

PLAT APPROVED

5/26/98