


MECHANIC TOWNSHIP  
S.E. QTR. SECTION 1  
T-8N R-7W  
HOLMES COUNTY, OHIO

(SURVEYED FOR: BANDS Co., INC.)

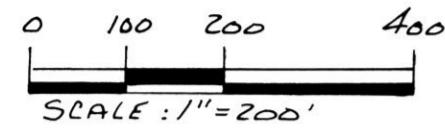

- STONE FOUND
- P.K. NAIL FOUND
- IRON PIN FOUND
- ▲ R.R. SPIKE FOUND

REFERENCES:

DEED VOL. 210 PAGE 441  
" " 262 " 754  
" " 276 " 471  
" " 278 " 63

PLAT VOL. 12 PAGE 505  
" " 14 " 318  
" " 10 " 691  
" " 12 " 933  
" " 16 " 53

BEARINGS FROM PLAT VOL. 10 PAGE 835



I CERTIFY THIS SURVEY TO BE CORRECT  
TO THE BEST OF MY KNOWLEDGE.


Donald C. Baker  
DONALD C. BAKER PS. 6938  
138 N. CLAY ST.  
MILLERSBURG, OHIO 44654  
PH. (330) 674-4788

MARCH 30, 1998

# 21698 - M.L. DAVIS  
F.C.C. - F.D. BAKER

9800002429 Vol. 16 PAGE 739  
Filed for Record in  
HOLMES COUNTY, OH  
SALLY MILLER  
On 05-27-1998 At 08:31 am.  
PLAT MED 21.60  
Book OR Vol. 16 Pg. 739 - 739  
OR Vol 9 pg 744

INDEXED

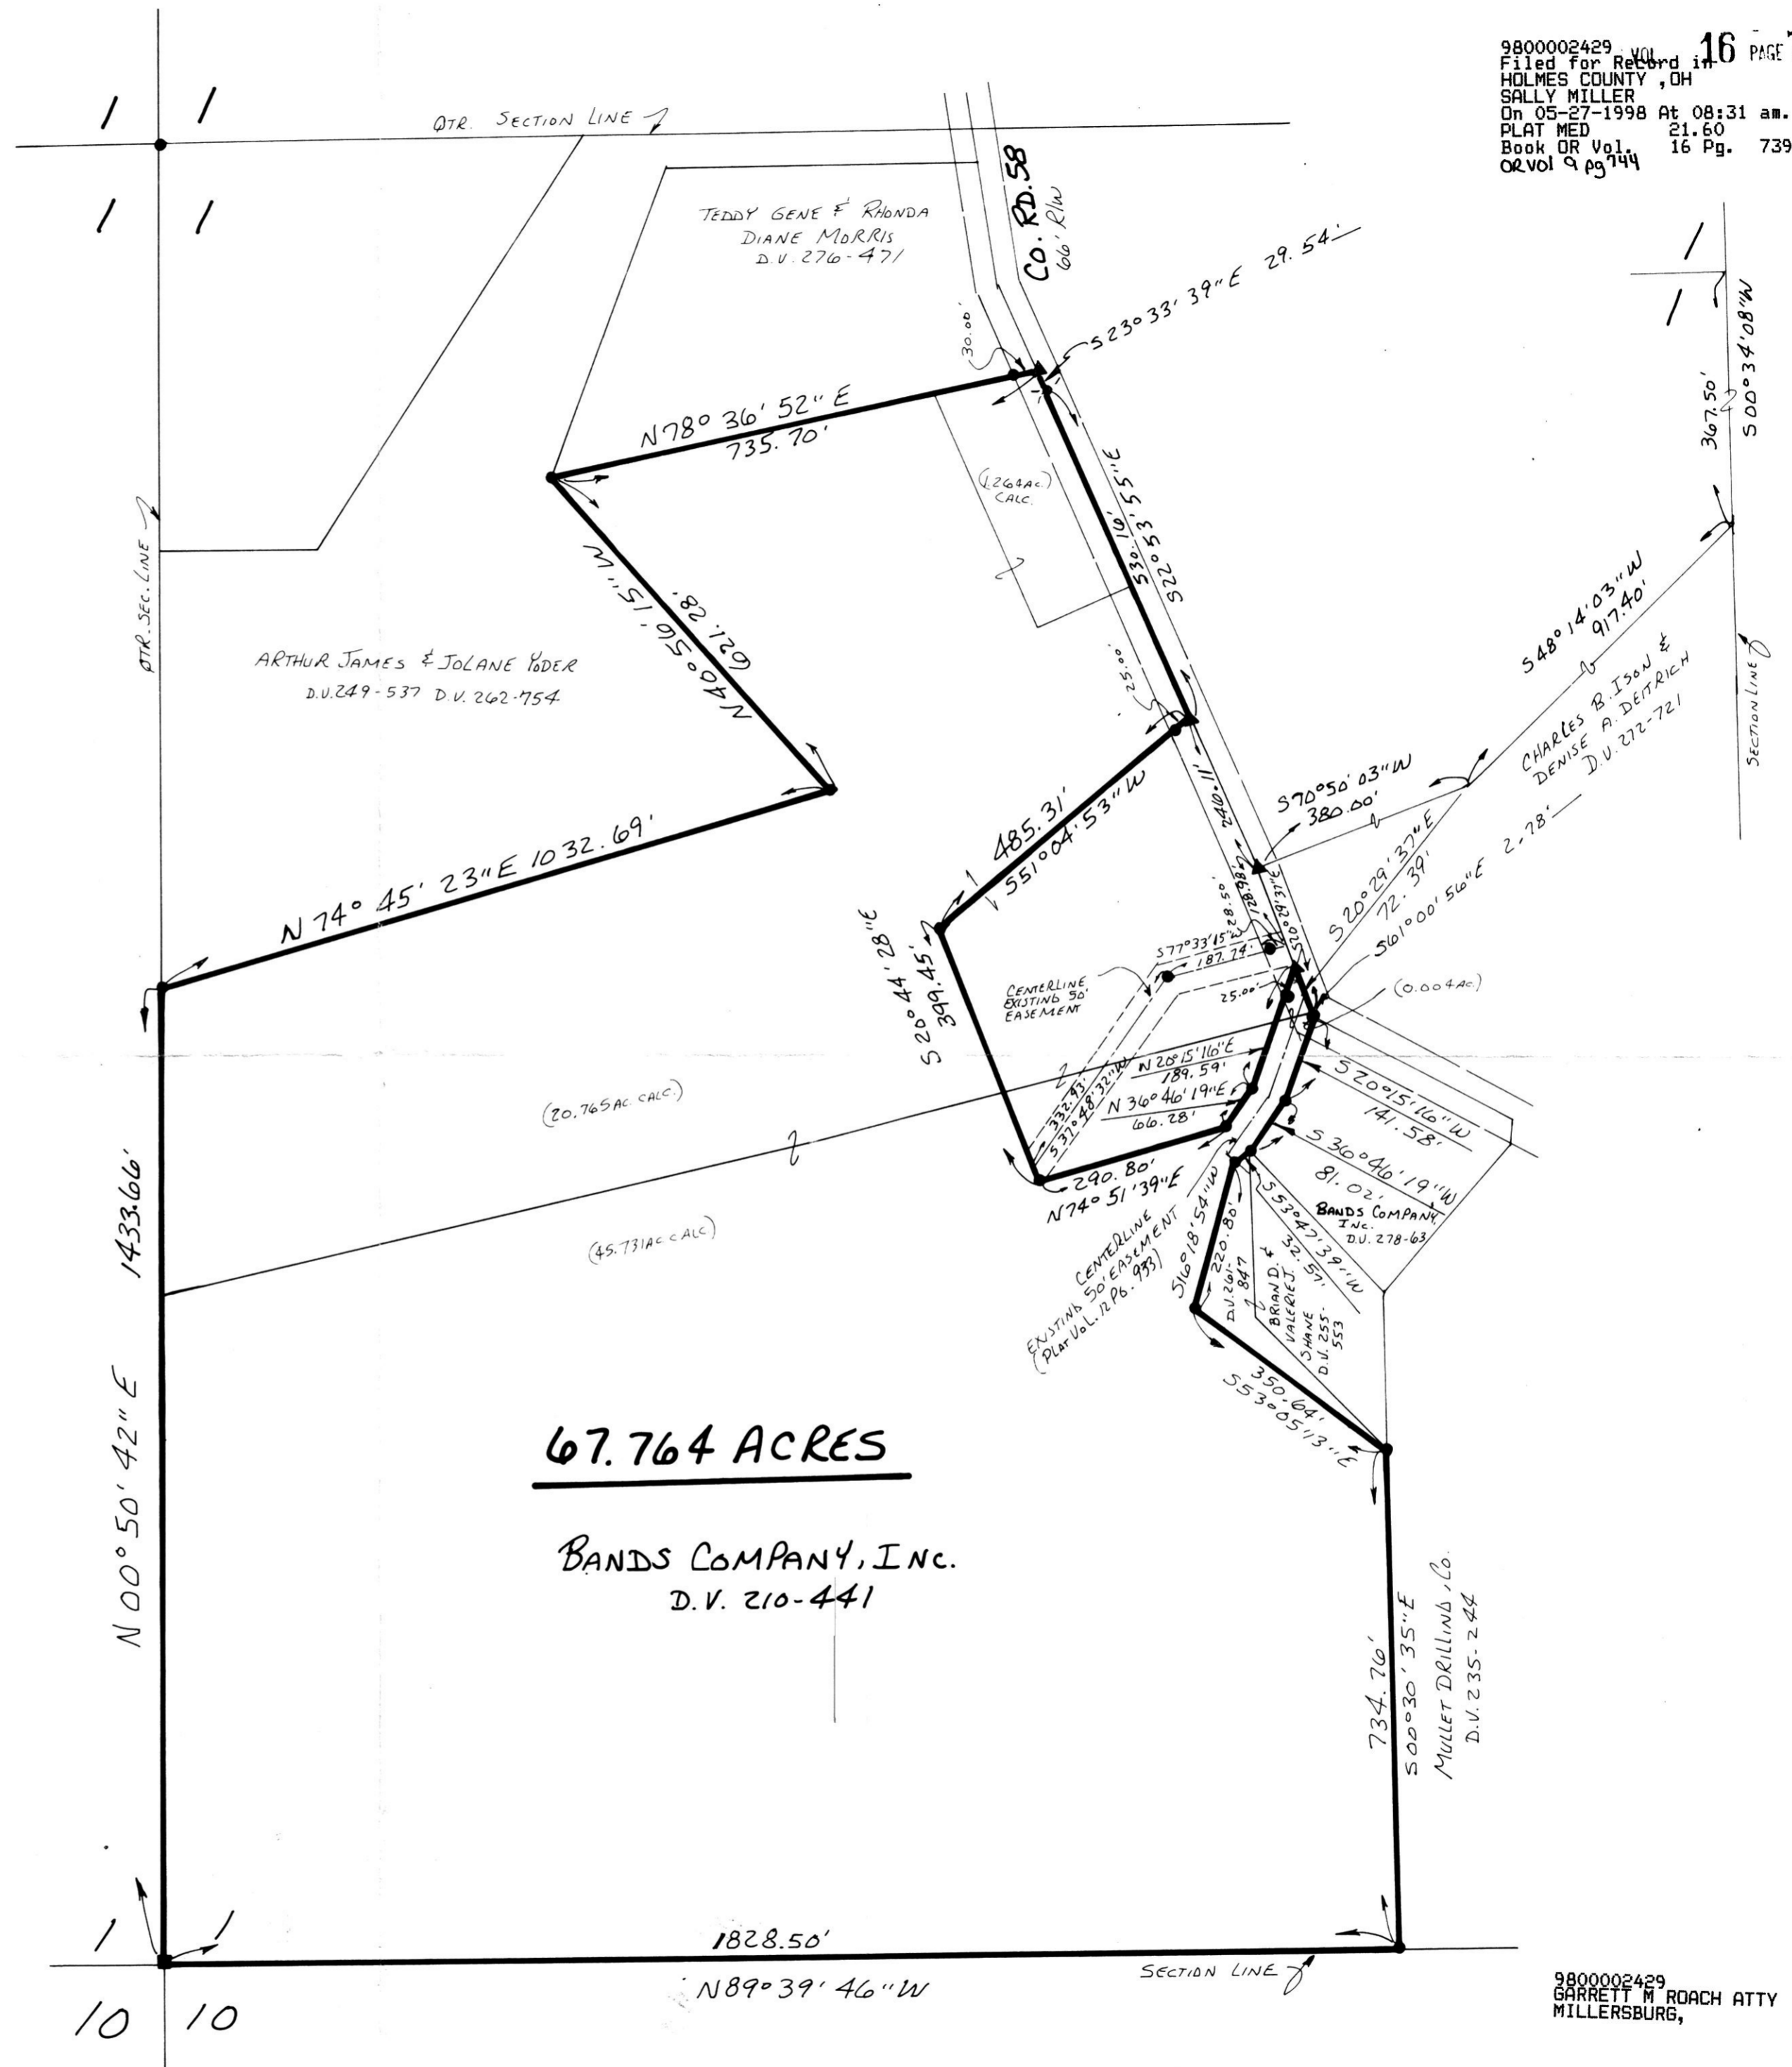

**67.764 ACRES**

**BANDS COMPANY, INC.**  
D.V. 210-441

9800002429  
GARRETT M. ROACH ATTY  
MILLERSBURG,

PLAT APPROVED

5/26/98