



VILLAGE OF WINESBURG PART OF LOTS 5 & 1 (ON PLAT OF LOTS ON WEST HALF OF LOT 37, SR 2-199) (SURVEYED FOR: DANIEL YODER)

PAINT TOWNSHIP 3RD. QTR. LOT 37 T-10N: R-4W HOLMES COUNTY, OHIO

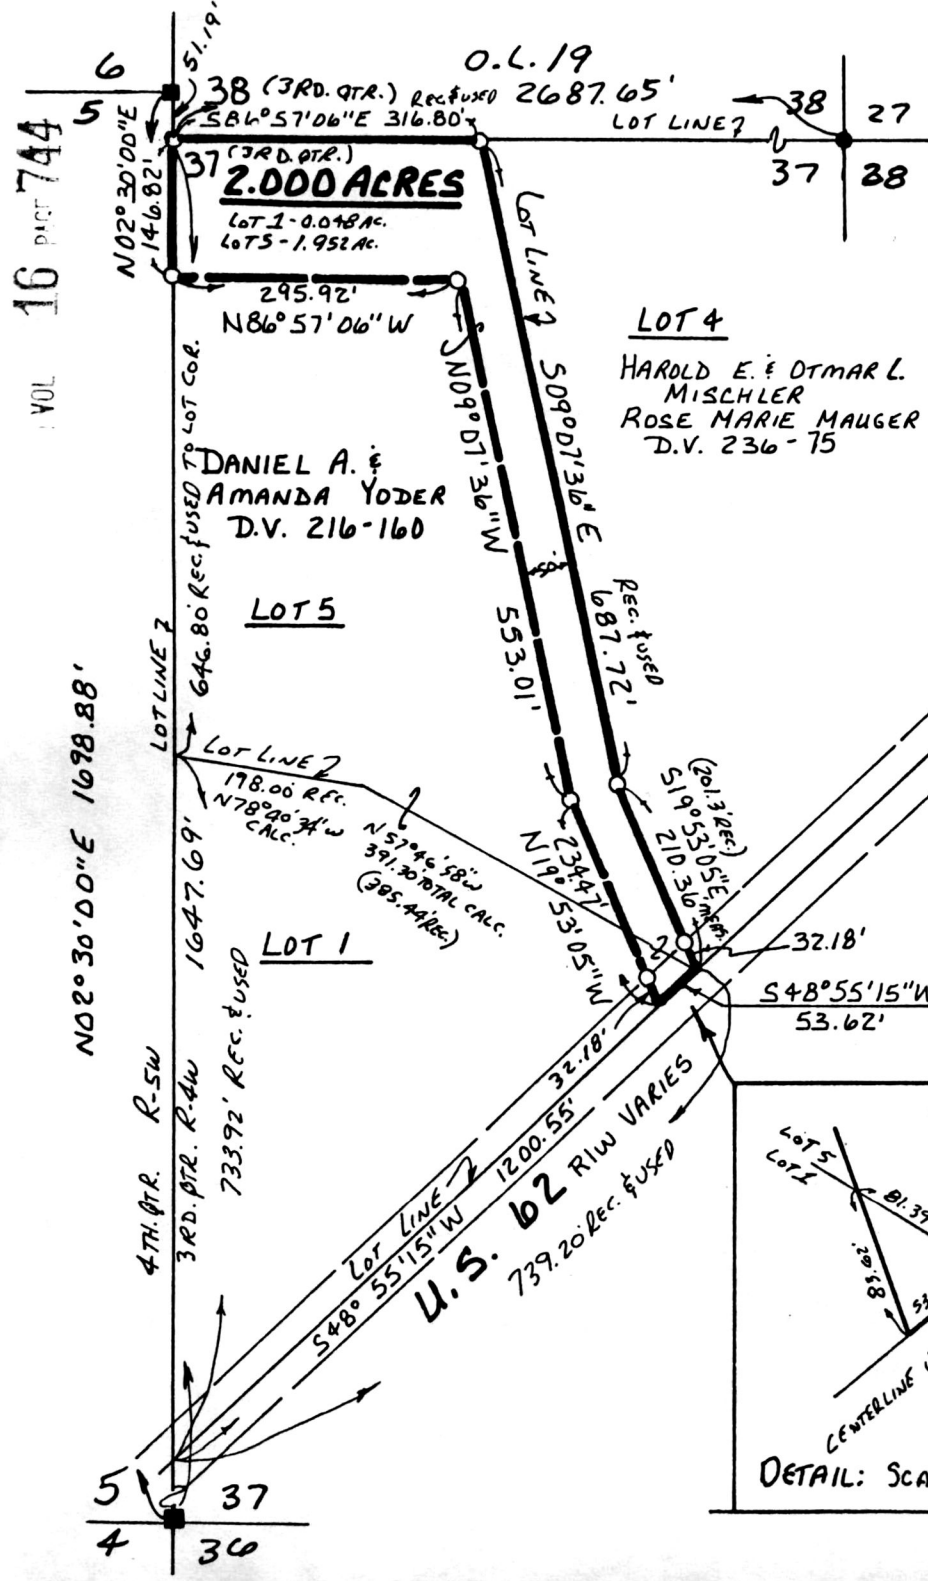

980100
APPROVED FOR TRANSFER ONLY
NO SUBDIVISION PLAT REQUIRED
(O.R.C. 711.001 & 711.131)
Lot(s) not for building unless
approved by Board of Health.
HOLMES CO. PLANNING COMM.
By AO Date 6/4/98

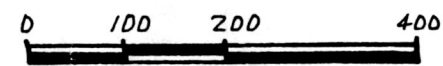

SCALE: 1" = 200'

- STONE FOUND
- IRON PIN FOUND
- 5/8" RE BAR WITH I.D. CAP SET
I.D. CAP MARKED "BAKER 6938"

REFERENCES:
DEED VOL. 216 PAGE 100
" " 236 " 75

BEARINGS FROM DEED VOL. 216 Pg. 100


INDEXED

9800002566
Filed for Record in
HOLMES COUNTY, OH
SALLY MILLER
On 06-04-1998 At 12:14 pm.
SMALL PLAT 20.00
Book OR Vol. 16 Pg. 744 - 745
OR Vol 10 pg 224



I CERTIFY THIS SURVEY TO BE CORRECT
TO THE BEST OF MY KNOWLEDGE.

Donald C. Baker
DONALD C. BAKER P.S. 6938
138 N. CLAY ST.
MILLERSBURG, OHIO 44654
PH. (330) 674-4788
MAY 6 1998

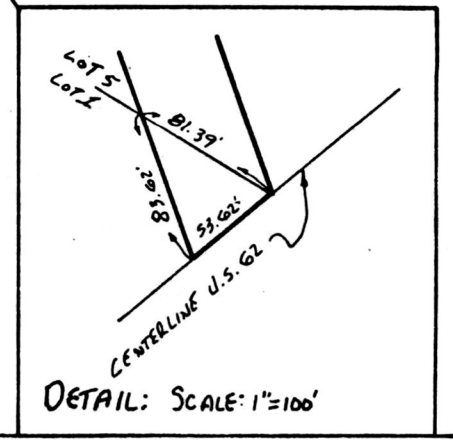

PLAT APPROVED

6/4/98 *[Signature]*

27798-ISM-MLD.
F.C.C. - D.C. BAKER
9800002566
DANIEL A YODER
7328 TR 664
DUNDEE, OH 44624