


- IRON PIN FOUND
- △ R.R. SPIKE SET
- 5/8" REBAR WITH I.D. CAP SET
- I.D. CAP MARKED "BAKER 6938"

**REFERENCES:**

DEED VOL. 139 PAGE 561  
 " " 202 " 335  
 " " 192 " 490  
 " " 214 " 669

PLAT VOL. 8 PAGE 822  
 " " 7 " 341

BEARINGS FROM DEED VOL. 235  
 PAGE 699

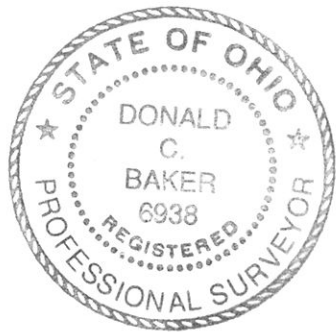

I CERTIFY THIS SURVEY TO BE CORRECT TO THE BEST OF MY KNOWLEDGE.

Donald C. Baker  
 DONALD C. BAKER P.S. 6938  
 138 N. CLAY ST.  
 MILLERSBURG, OHIO 44654  
 PH. (330) 674-4788

MAY 12, 1998



# 24598 - M. L. DAVIS  
 F.C.C. - F.D. BAKER

9800002595  
 Filed for Record in  
 HOLMES COUNTY, OH  
 SALLY MILLER  
 On 06-05-1998 At 02:01 pm.  
 SMALL PLAT 20.00  
 Book OR Vol. 16 Pg. 747 - 747

WASHINGTON TOWNSHIP  
 S.E. QTR. SECTION 10  
 S.W. QTR. SECTION 11  
 T-19N; R-15W  
 HOLMES COUNTY, OHIO

9800002595  
 ADJUSTED ORIGINAL PLAT OF HAROLD BREITENBUCHER, JR. INC

(SURVEYED FOR: HAROLD BREITENBUCHER, JR.)

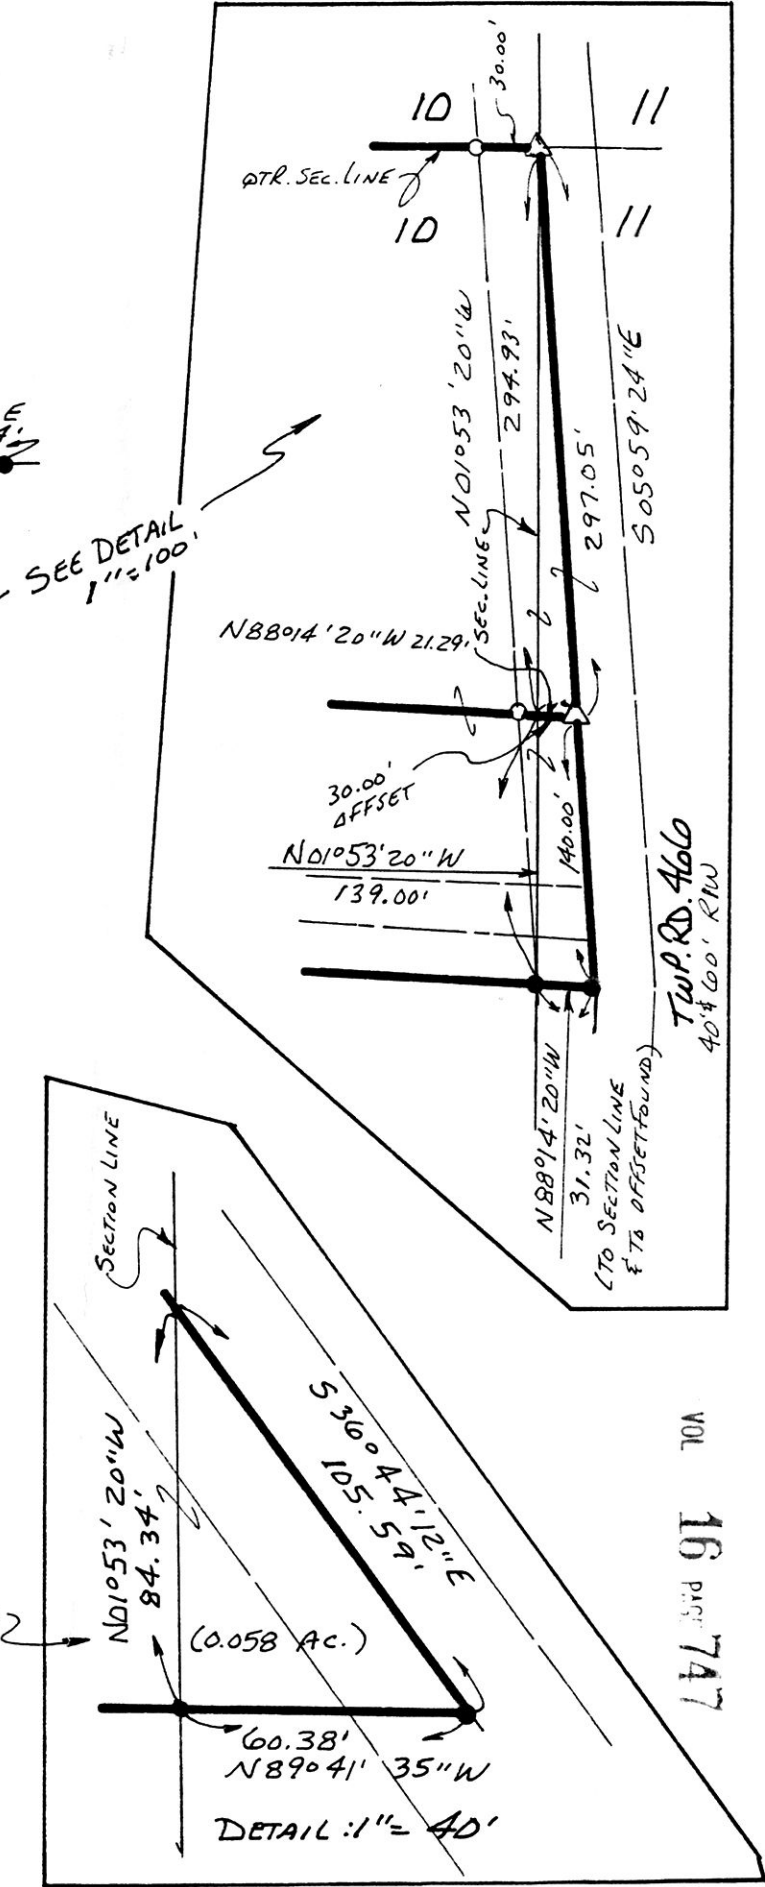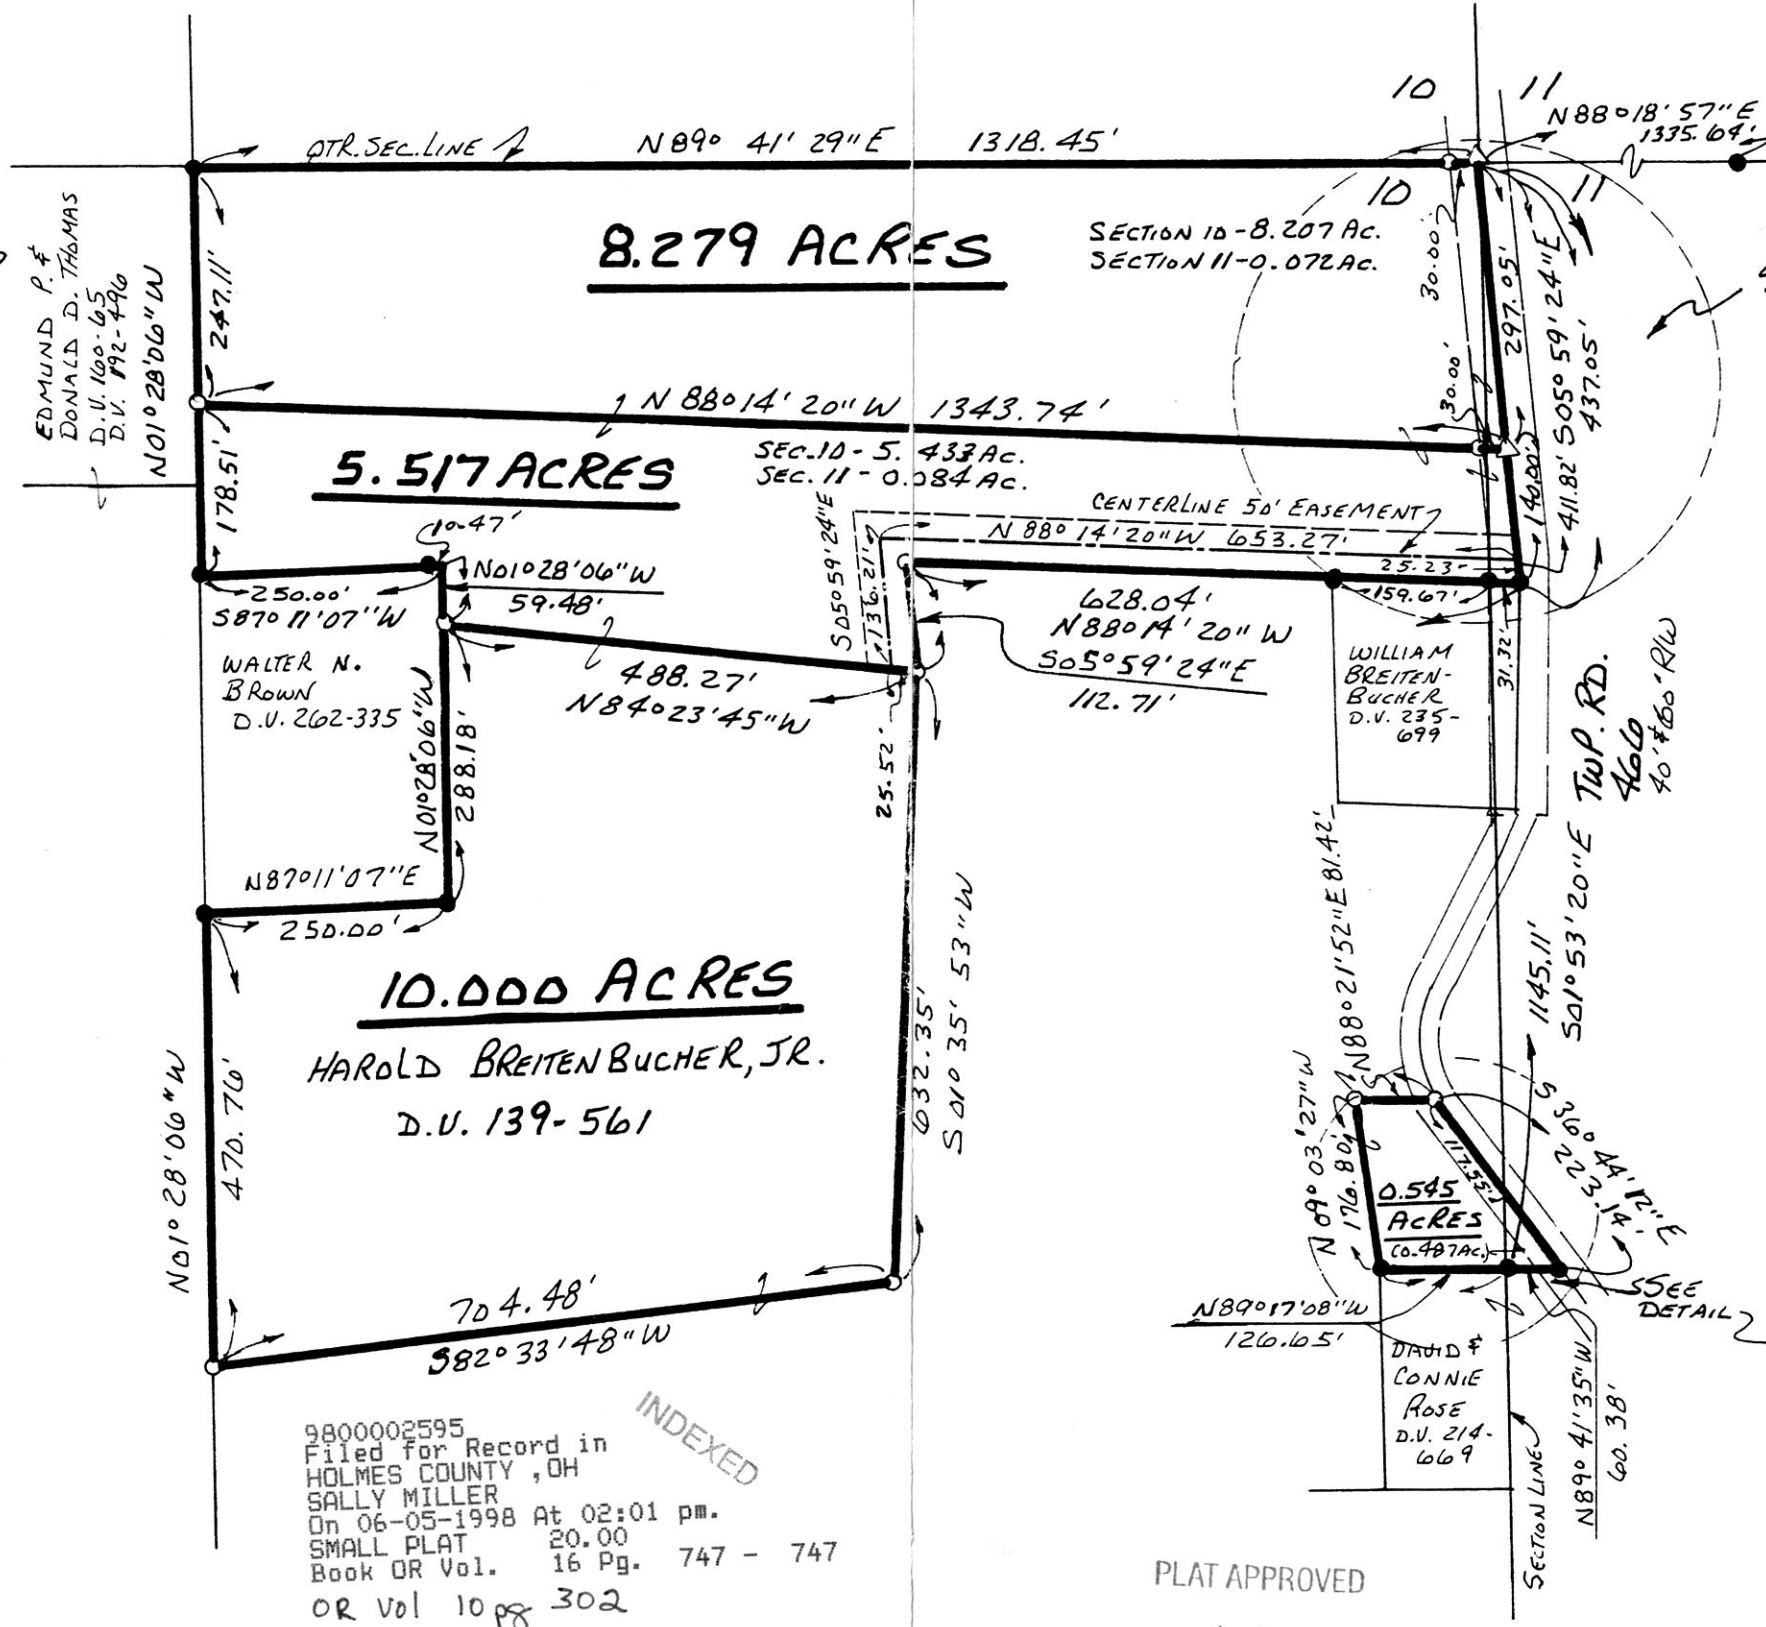

9800002595  
 Filed for Record in  
 HOLMES COUNTY, OH  
 SALLY MILLER  
 On 06-05-1998 At 02:01 pm.  
 SMALL PLAT 20.00  
 Book OR Vol. 16 Pg. 747 - 747  
 OR Vol 10 pg 302

INDEXED

PLAT APPROVED

6/5/98 *dy*

VOL 16 PAGE 747