


REFERENCES:


DEED Vol. 277 PAGE 922
" " 231 " 771
PLAT VOL 10 PAGE 580
S.R. 5 Pg. 305
BEARINGS FROM S.R. 5 PAGE 305

HARDY TOWNSHIP
1ST. QTR. LOT 24
T-9N R-7W
HOLMES COUNTY, OHIO
(SURVEYED FOR: D. & N. DEVELOPMENT, LTD.)

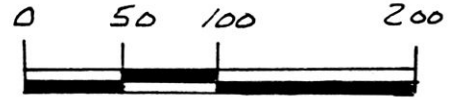

SCALE: 1"=100'

- STONE FOUND
- IRON PIN FOUND
- P.K. NAIL SET
- 5/8" RE BAR WITH I.D. CAP SET
- I.D. CAP MARKED "BAKER 6938"

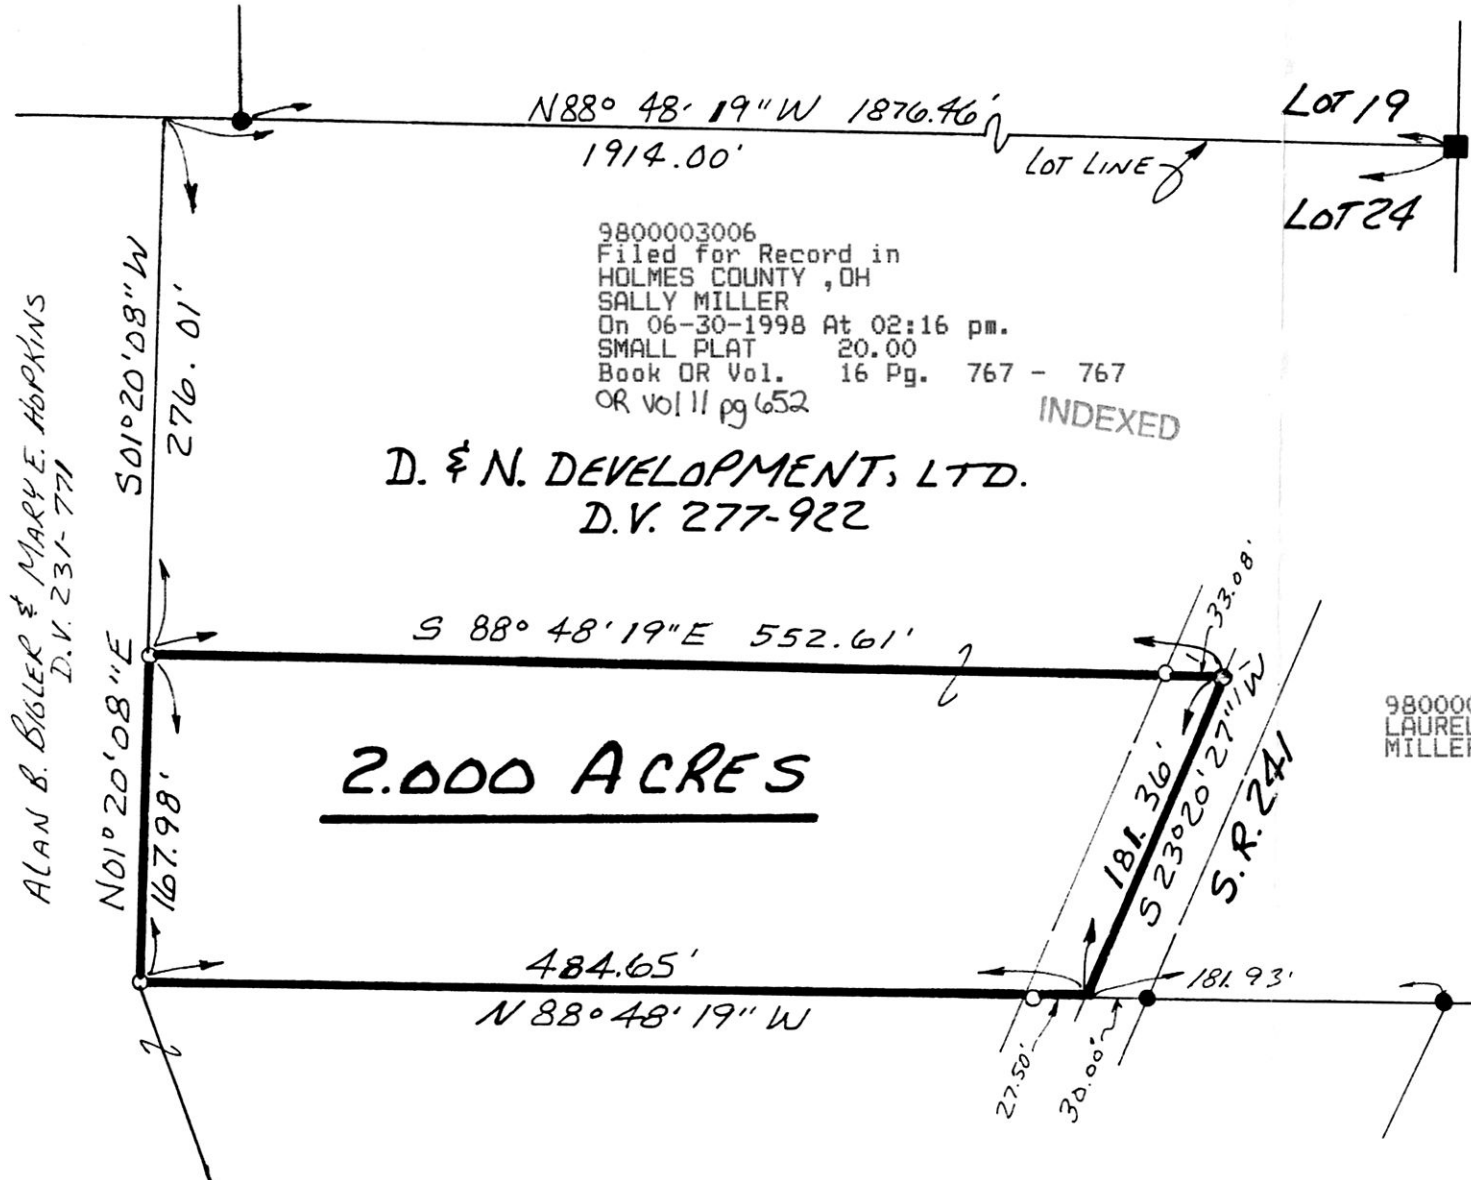

9800003006
Filed for Record in
HOLMES COUNTY, OH
SALLY MILLER
On 06-30-1998 At 02:16 pm.
SMALL PLAT 20.00
Book OR Vol. 16 Pg. 767 - 767
OR Vol 11 pg 652

INDEXED

D. & N. DEVELOPMENT, LTD.
D.V. 277-922

2.000 ACRES

9800003006
LAUREL SCHMID ATTY
MILLERSBURG,

980122

APPROVED FOR TRANSFER ONLY
NO SUBDIVISION PLAT REQUIRED
(O.R.C. 711.001 & 711.131)
Lot(s) not for building unless
approved by Board of Health.
HOLMES CO. PLANNING COMM.

By AO Date 6/26/98



I CERTIFY THIS SURVEY TO BE CORRECT
TO THE BEST OF MY KNOWLEDGE.

Donald C. Baker

DONALD C. BAKER P.S. 6938
138 N. CLAY ST.
MILLERSBURG, OHIO 44654
PH. (330) 674-4788

MAY 29, 1998

PLAT APPROVED

6/29/98

#39498-M.L. DAVIS
F.C.C.-J.D. DARR

ALAN B. BIGLER & MARY E. HOPKINS
D.V. 231-771