


**RIPLY TOWNSHIP**  
**N.W. QTR. SECTION 7**  
**T-17N R-14W**  
**HOLMES COUNTY, OHIO**  
 (SURVEYED FOR: DEAN MACKEY)

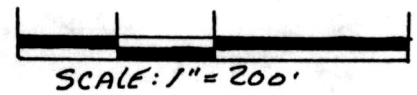

- ▲ R.R. SPIKE FOUND
- IRON PIN FOUND
- 5/8" RE BAR WITH I.D. CAP SET  
I.D. CAP MARKED "BAKER 6938"


9800003053  
 Filed for Record in  
 HOLMES COUNTY, OH  
 SALLY MILLER  
 On 07-01-1998 At 02:56 pm.  
 SMALL PLAT 20.00  
 Book OR Vol. 16 Pg. 774 - 77  
 OR vol. 11 pg 784, 798

**REFERENCES:**  
 DEED Vol. 236 PAGE 765  
 " " 275 " 503  
 " " 237 " 619

PLAT Vol. 8 PAGE 48  
 " " 4 " 141  
 " " 8 " 108

BEARINGS FROM PLAT Vol. 4 PAGE 141

INDEXED

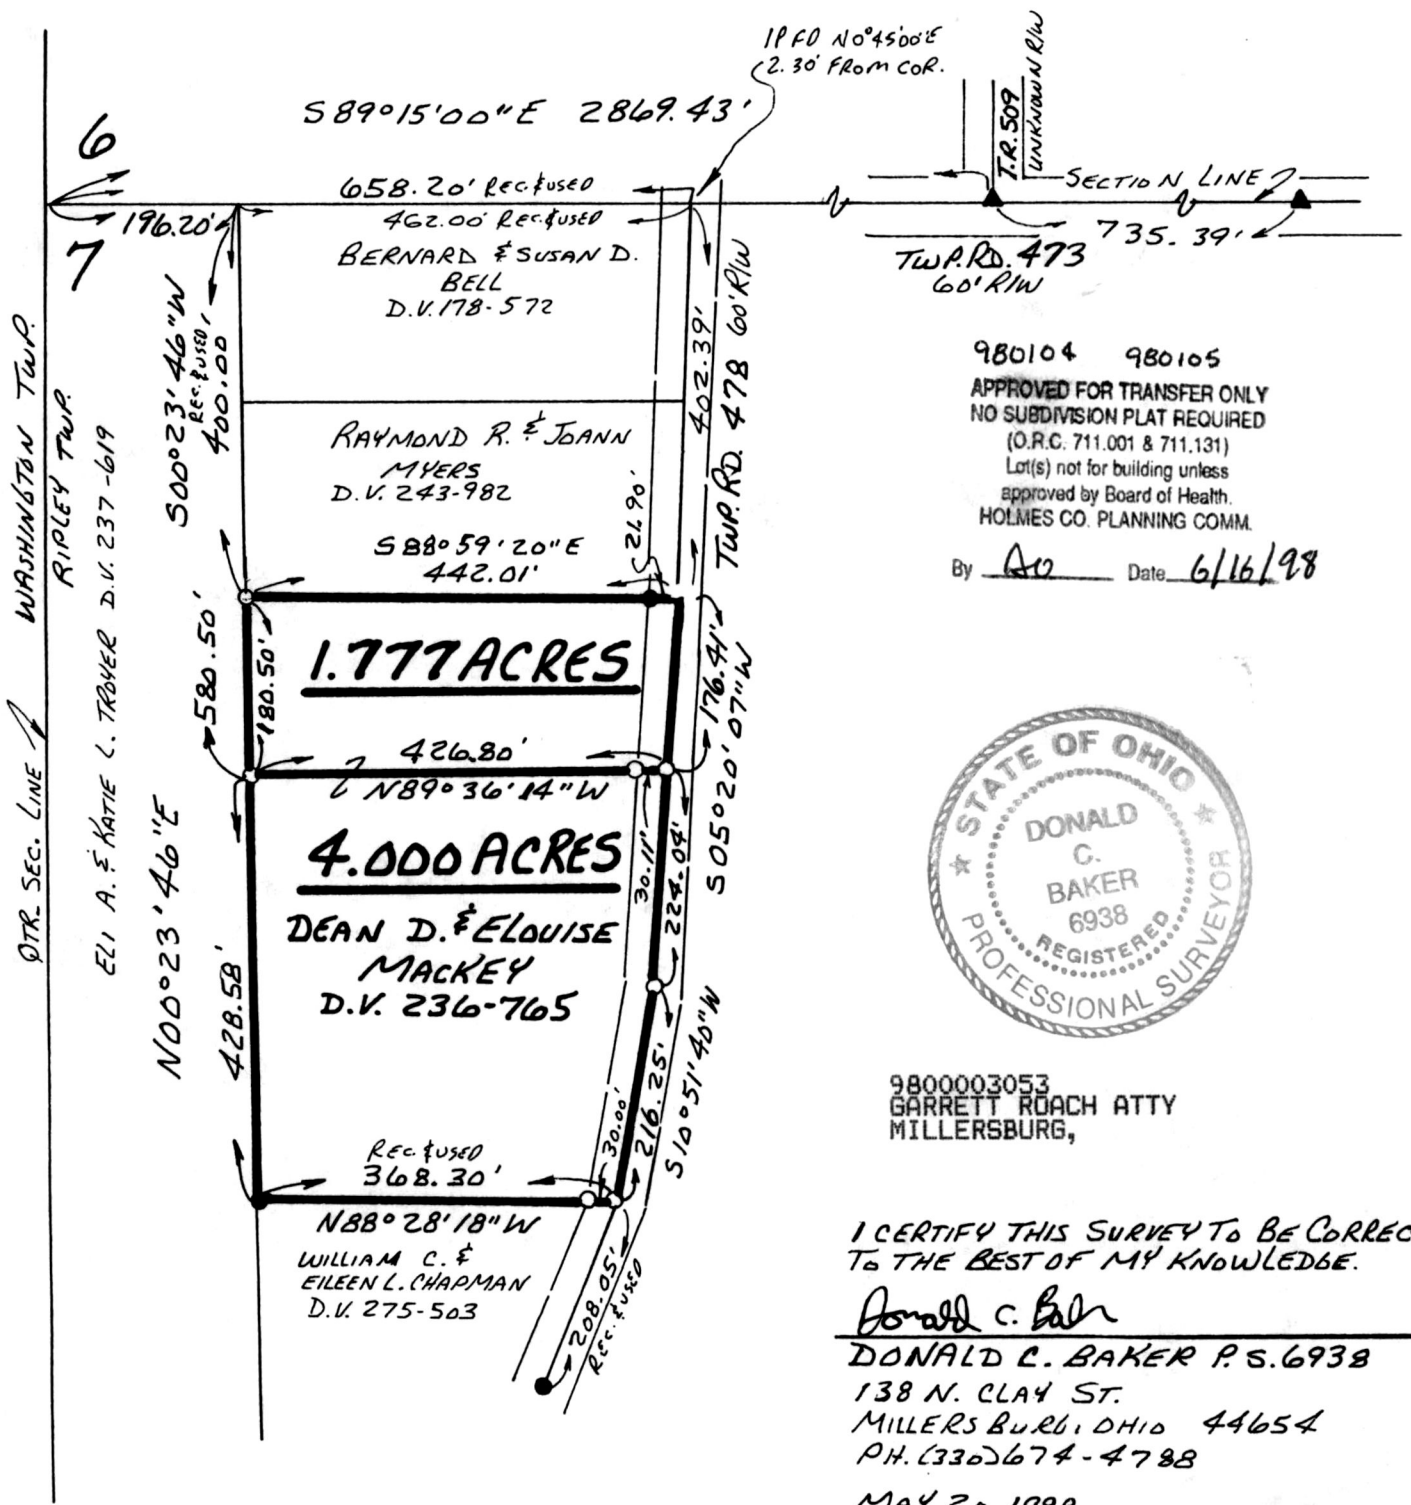

980104 980105  
 APPROVED FOR TRANSFER ONLY  
 NO SUBDIVISION PLAT REQUIRED  
 (O.R.C. 711.001 & 711.131)  
 Lot(s) not for building unless  
 approved by Board of Health.  
 HOLMES CO. PLANNING COMM.  
 By AO Date 6/16/98



9800003053  
 GARRETT ROACH ATTY  
 MILLERSBURG,

I CERTIFY THIS SURVEY TO BE CORRECT  
 TO THE BEST OF MY KNOWLEDGE.

Donald C. Baker  
 DONALD C. BAKER P.S. 6938  
 138 N. CLAY ST.  
 MILLERSBURG, OHIO 44654  
 PH. (330) 674-4788  
 MAY 20, 1998

#28498-M.I. DAVIS  
 F.C.C.-D.C. BAKER

PLAT APPROVED

6/16/98B