


REFERENCES:

DEED Vol. 261 PAGE 836
" " 266 " 181
" " 246 " 694


PLAT Vol. 14 PAGE 620
" " 14 " 303
" " 14 " 618

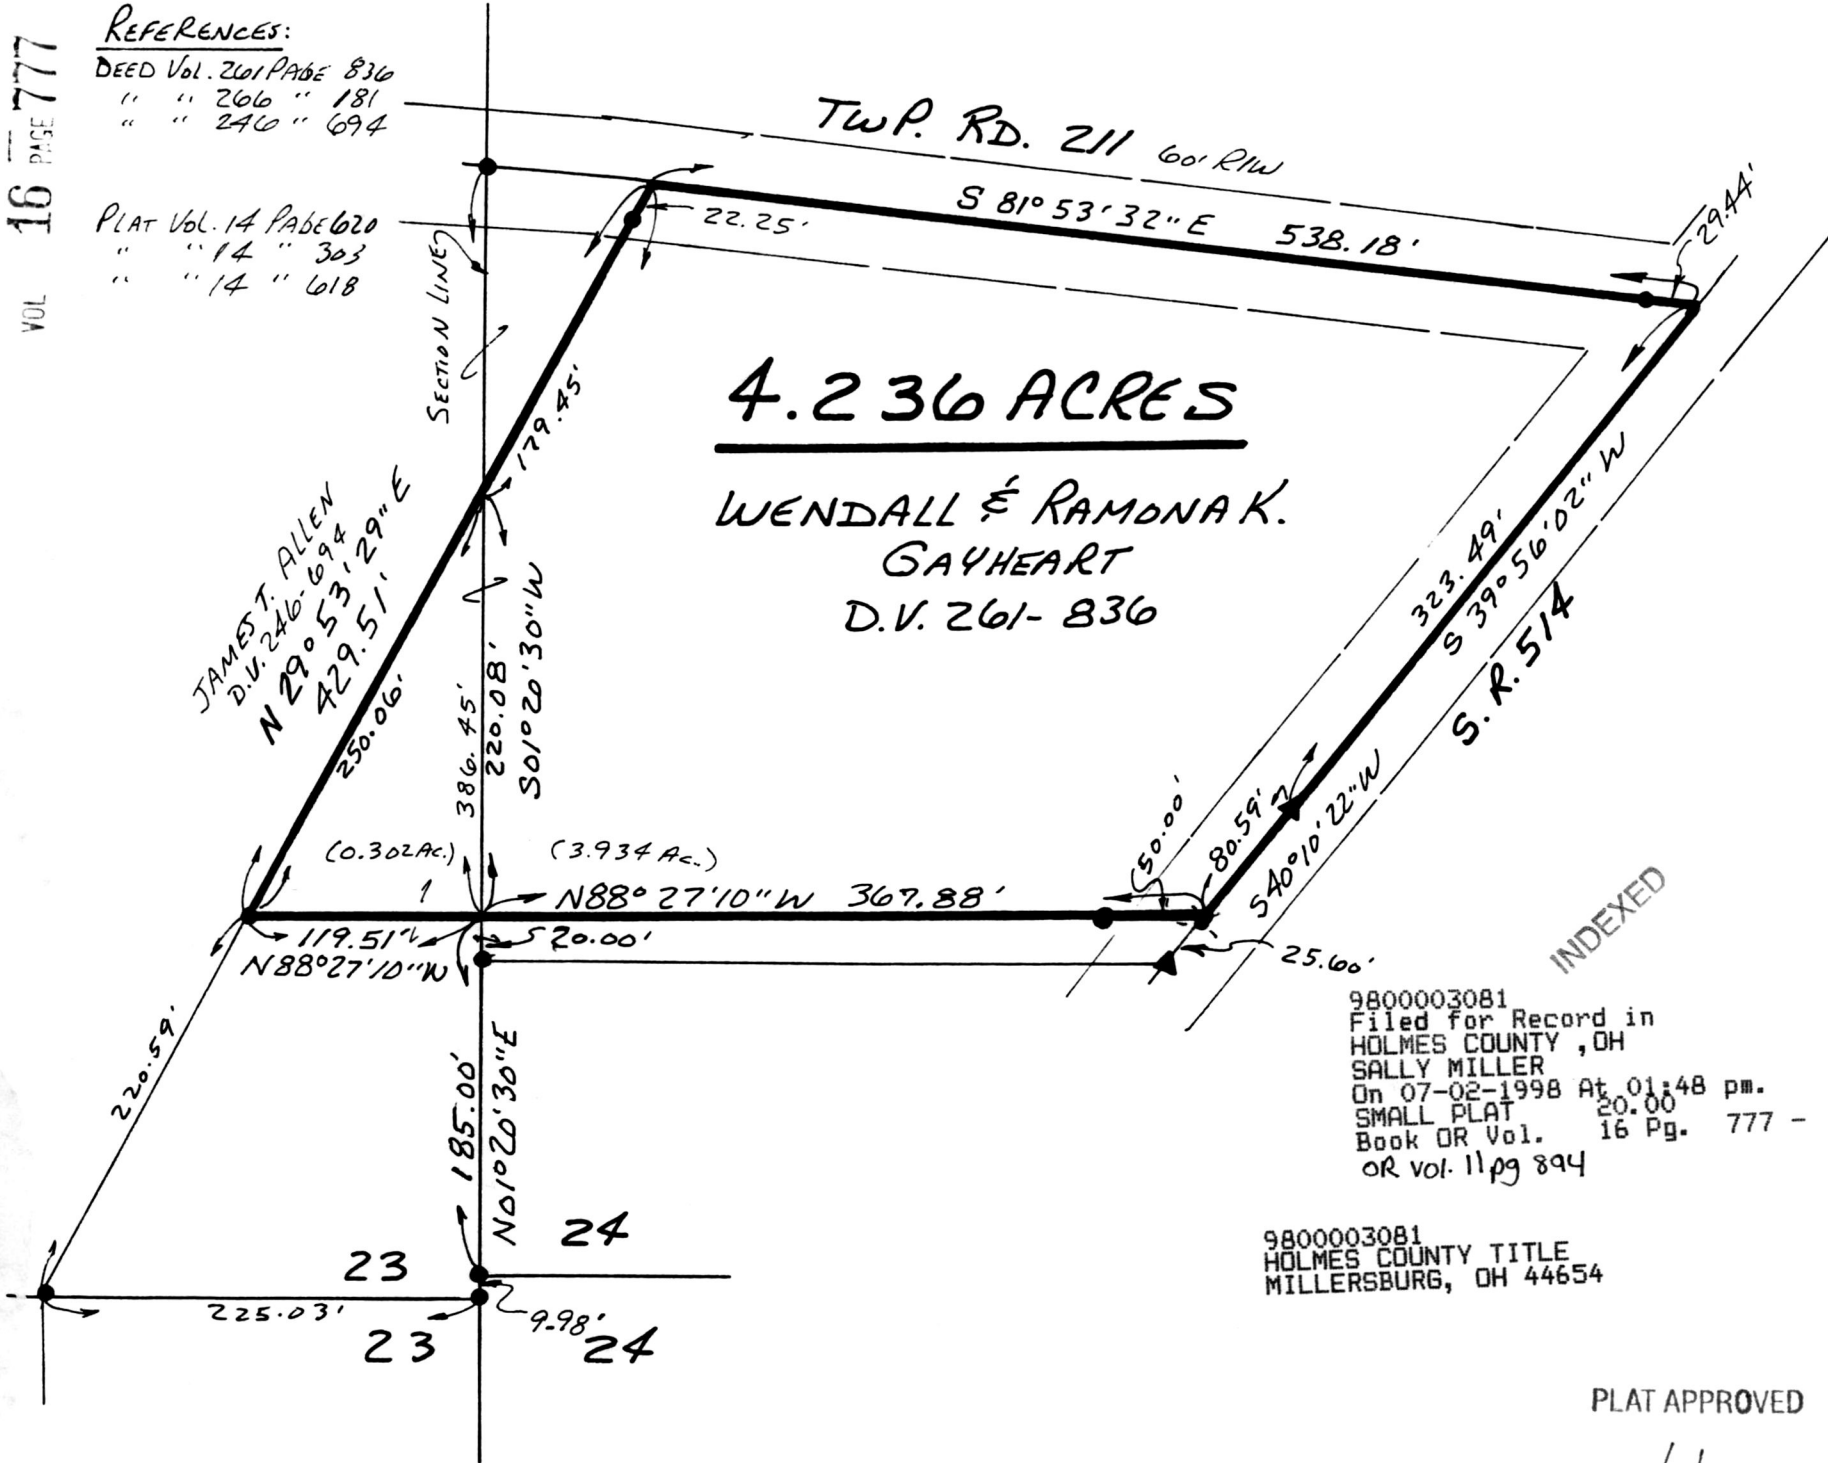

4.236 ACRES

WENDALL & RAMONA K. GAYHEART
D.V. 261- 836

KNOX TOWNSHIP
N.E. QTR. SECTION 23
N.W. QTR. SECTION 24
T-19N; R-15W
HOLMES COUNTY, OHIO
(SURVEYED FOR: WENDALL & RAMONA GAYHEART)

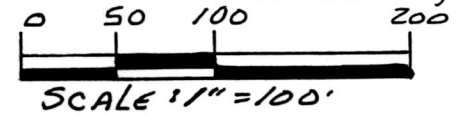

- ▲ R.R. SPIKE FOUND
- P.K. NAIL FOUND
- IRON PIN FOUND



INDEXED

9800003081
Filed for Record in
HOLMES COUNTY, OH
SALLY MILLER
On 07-02-1998 At 01:48 pm.
SMALL PLAT 20.00
Book OR Vol. 16 Pg. 777 - 777
OR Vol. 11 pg 894

9800003081
HOLMES COUNTY TITLE
MILLERSBURG, OH 44654

I CERTIFY THIS SURVEY TO BE CORRECT
TO THE BEST OF MY KNOWLEDGE.

Donald C Baker
DONALD C. BAKER P.S. 6938
138 N. CLAY ST.
MILLERSBURG, OH 44654
PH. (330) 674-4788
JUNE 19, 1998

PLAT APPROVED

7/2/98

#44798 - M.L. DAVIS
F.C.C. - J.D. DARR