


**PAINT TOWNSHIP**  
**N.E. QTR. SECTION 35**  
**T-15N; R-11W**  
**HOLMES COUNTY, OHIO**  
 (SURVEYED FOR: ADEN A. JR. & SARA KEIM)

VOL. 16 PAGE 783

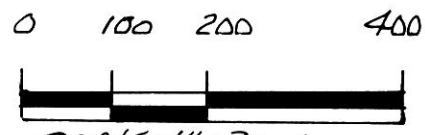

SCALE: 1"=200'

- ▲ R.R. SPIKE FOUND
- IRON PIN FOUND
- STONE FOUND
- △ R.R. SPIKE SET
- 5/8" RE BAR WITH I.D. CAP SET
- I.D. CAP MARKED "BAKER 6938"

**REFERENCES:**

DEED VOL. 281 PAGE 794	
" " 218 " 303	
" " 281 " 802	
" " 281 " 799	
" " 231 " 889	
" " 277 " 691	

PLAT VOL. 8 PAGE 803	
" " 10 " 385	
" " 10 " 599	
" " 14 " 388	

Ⓜ TRUSTEES FOR GRAVEYARD  
 AHA BEILER CEMETERY  
 D.V. 23-425




I CERTIFY THIS SURVEY TO BE CORRECT  
 TO THE BEST OF MY KNOWLEDGE.

Donald C. Baker  
 DONALD C. BAKER P.S. 6938  
 138 N. CLAY ST.  
 MILLERSBURG, OHIO 44654  
 PH. (330) 674-4788

JUNE 4, 1998

#33098-M.L. DAVIS  
 F.C.O.-J.D. DARR

BEARINGS FROM PLAT VOL. 16 PAGE 599

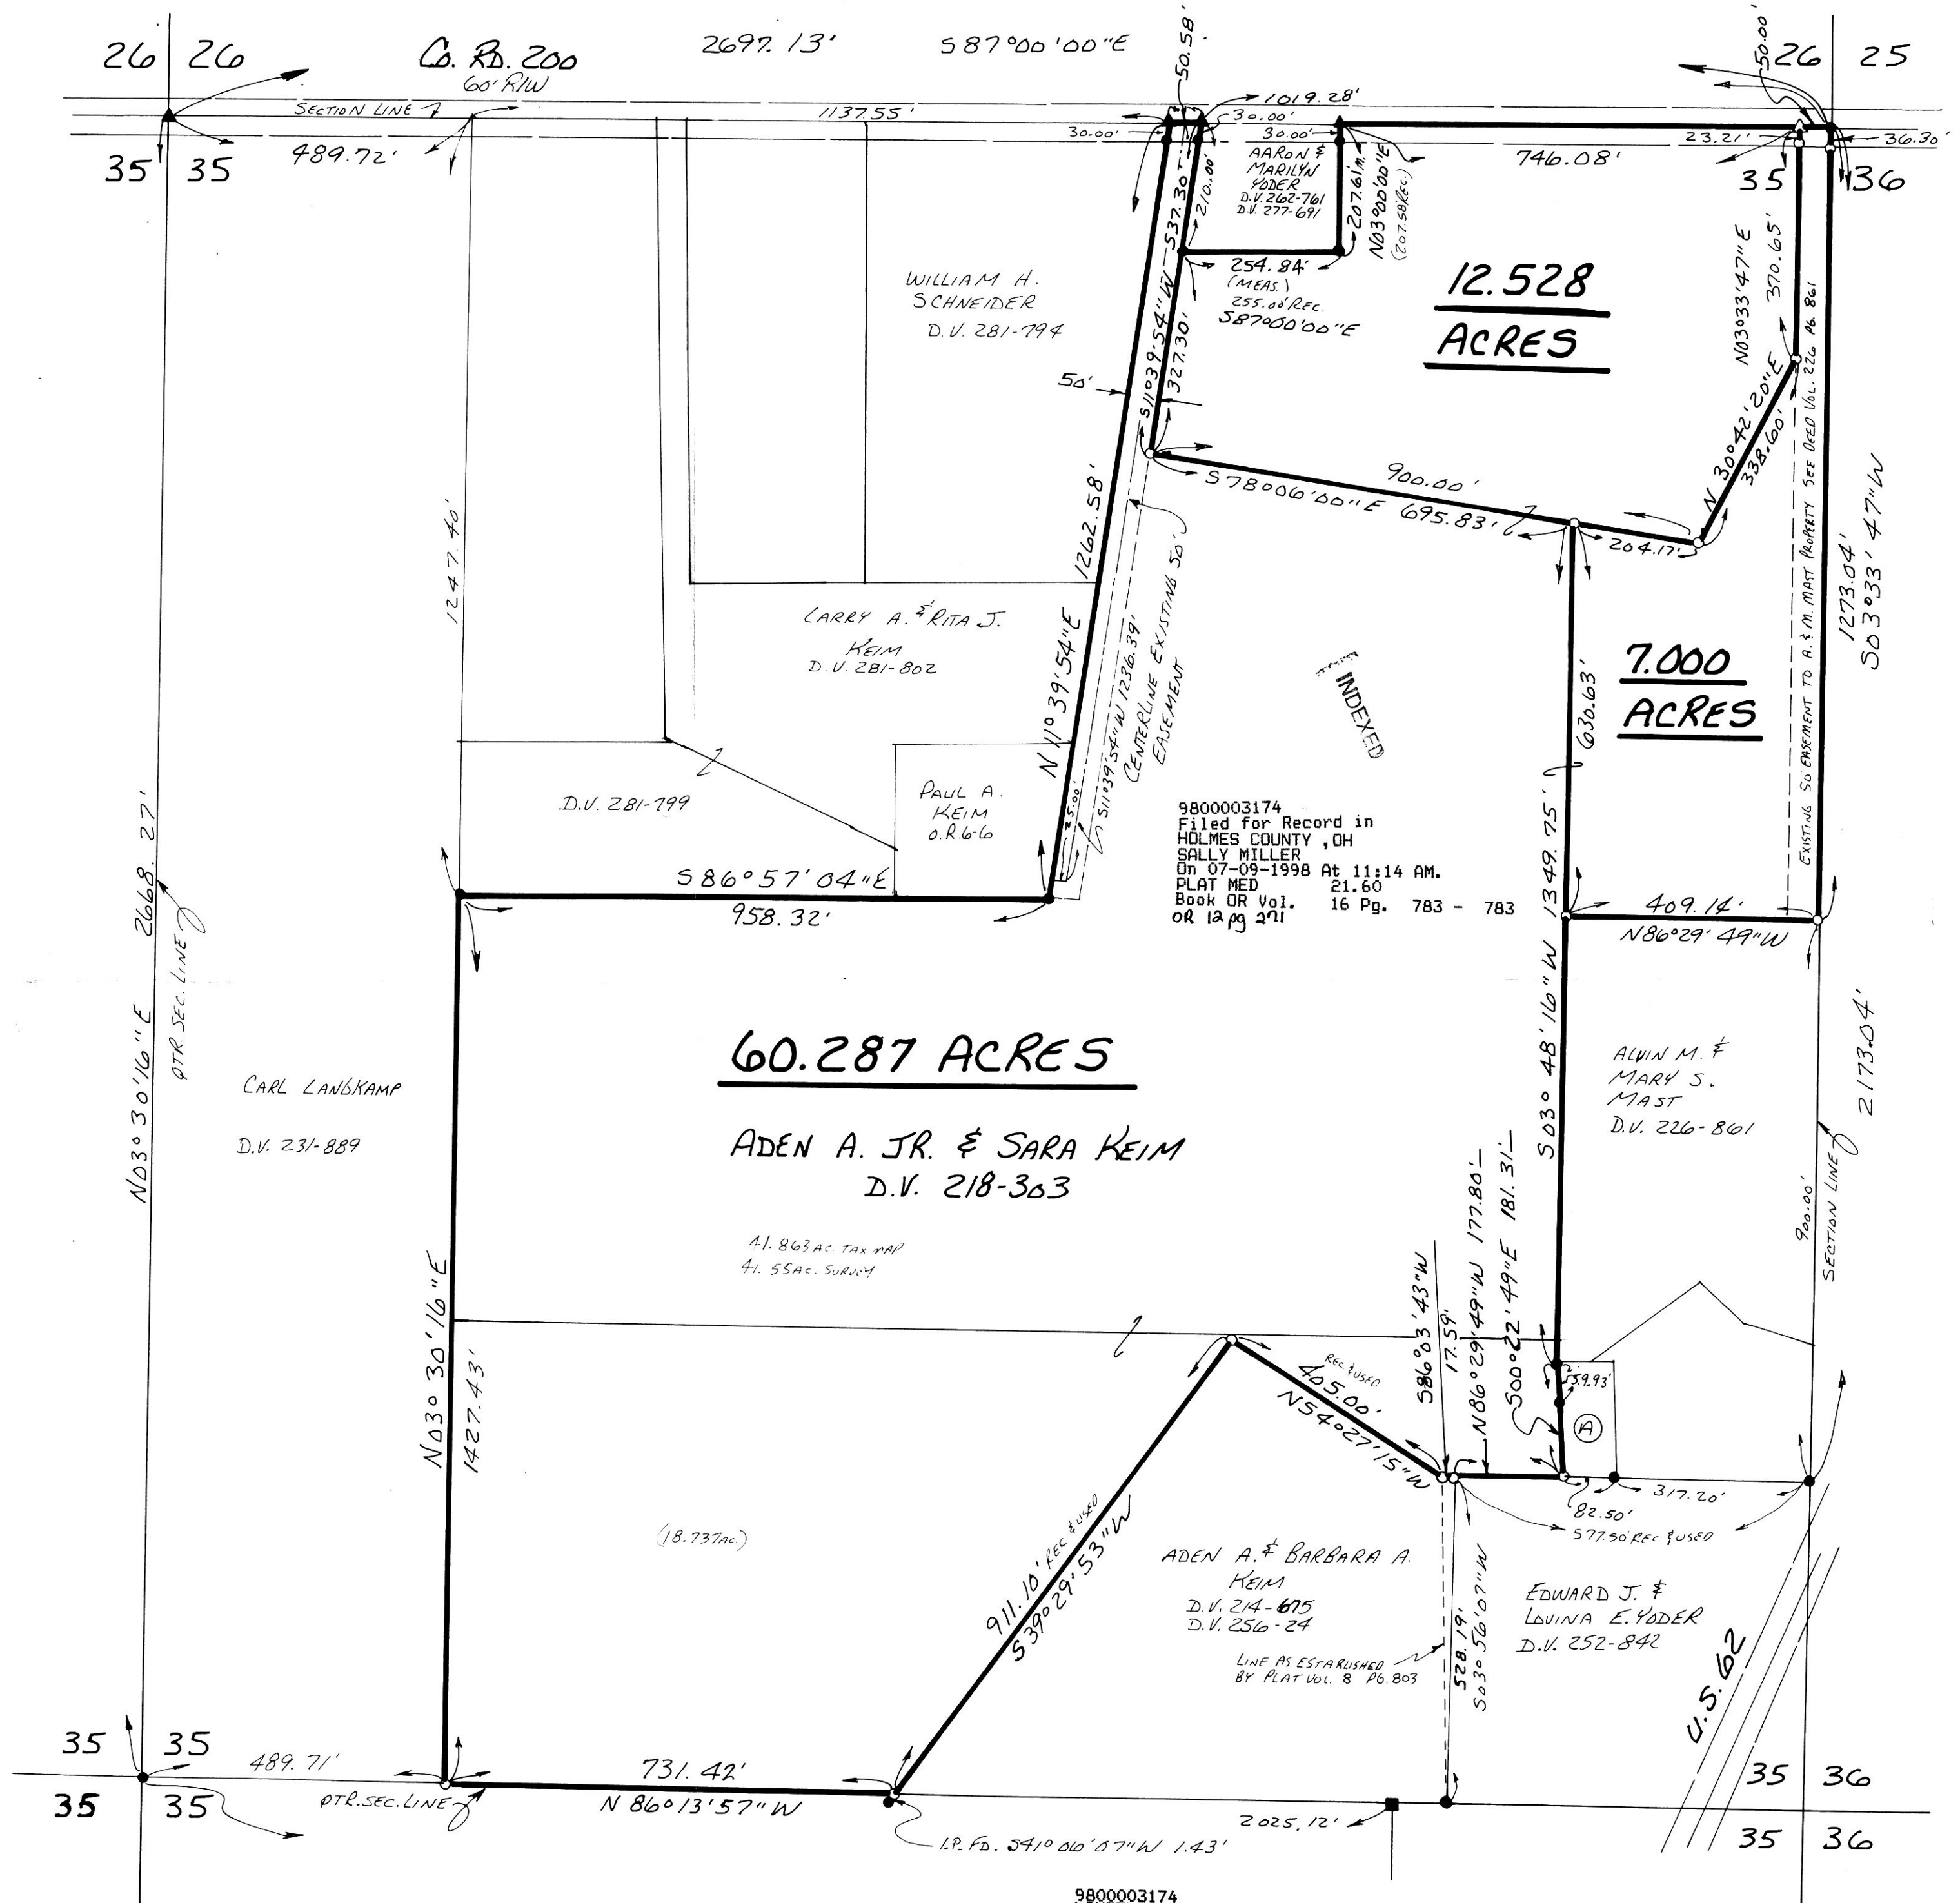

9800003174  
 Filed for Record in  
 HOLMES COUNTY, OH  
 SALLY MILLER  
 On 07-09-1998 At 11:14 AM.  
 PLAT MED 21.60  
 Book OR Vol. 16 Pg. 783 - 783  
 OR 12 pg 2711

9800003174  
 LAUREL SCHMID ATTY  
 MILLERSBURG,

PLAT APPROVED

7/8/98