



PAINT TOWNSHIP  
4TH. QTR. LOTS 21 & 22  
T-10N; R-5W  
HOLMES COUNTY, OHIO

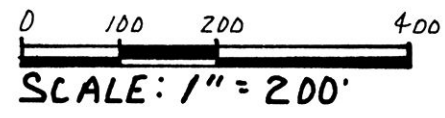

● IRON PIN FOUND  
○ 5/8" REBAR WITH I.D. CAP SET  
I.D. CAP MARKED "BAKER 6938"

SURVEYED FOR MERLE M. MAST

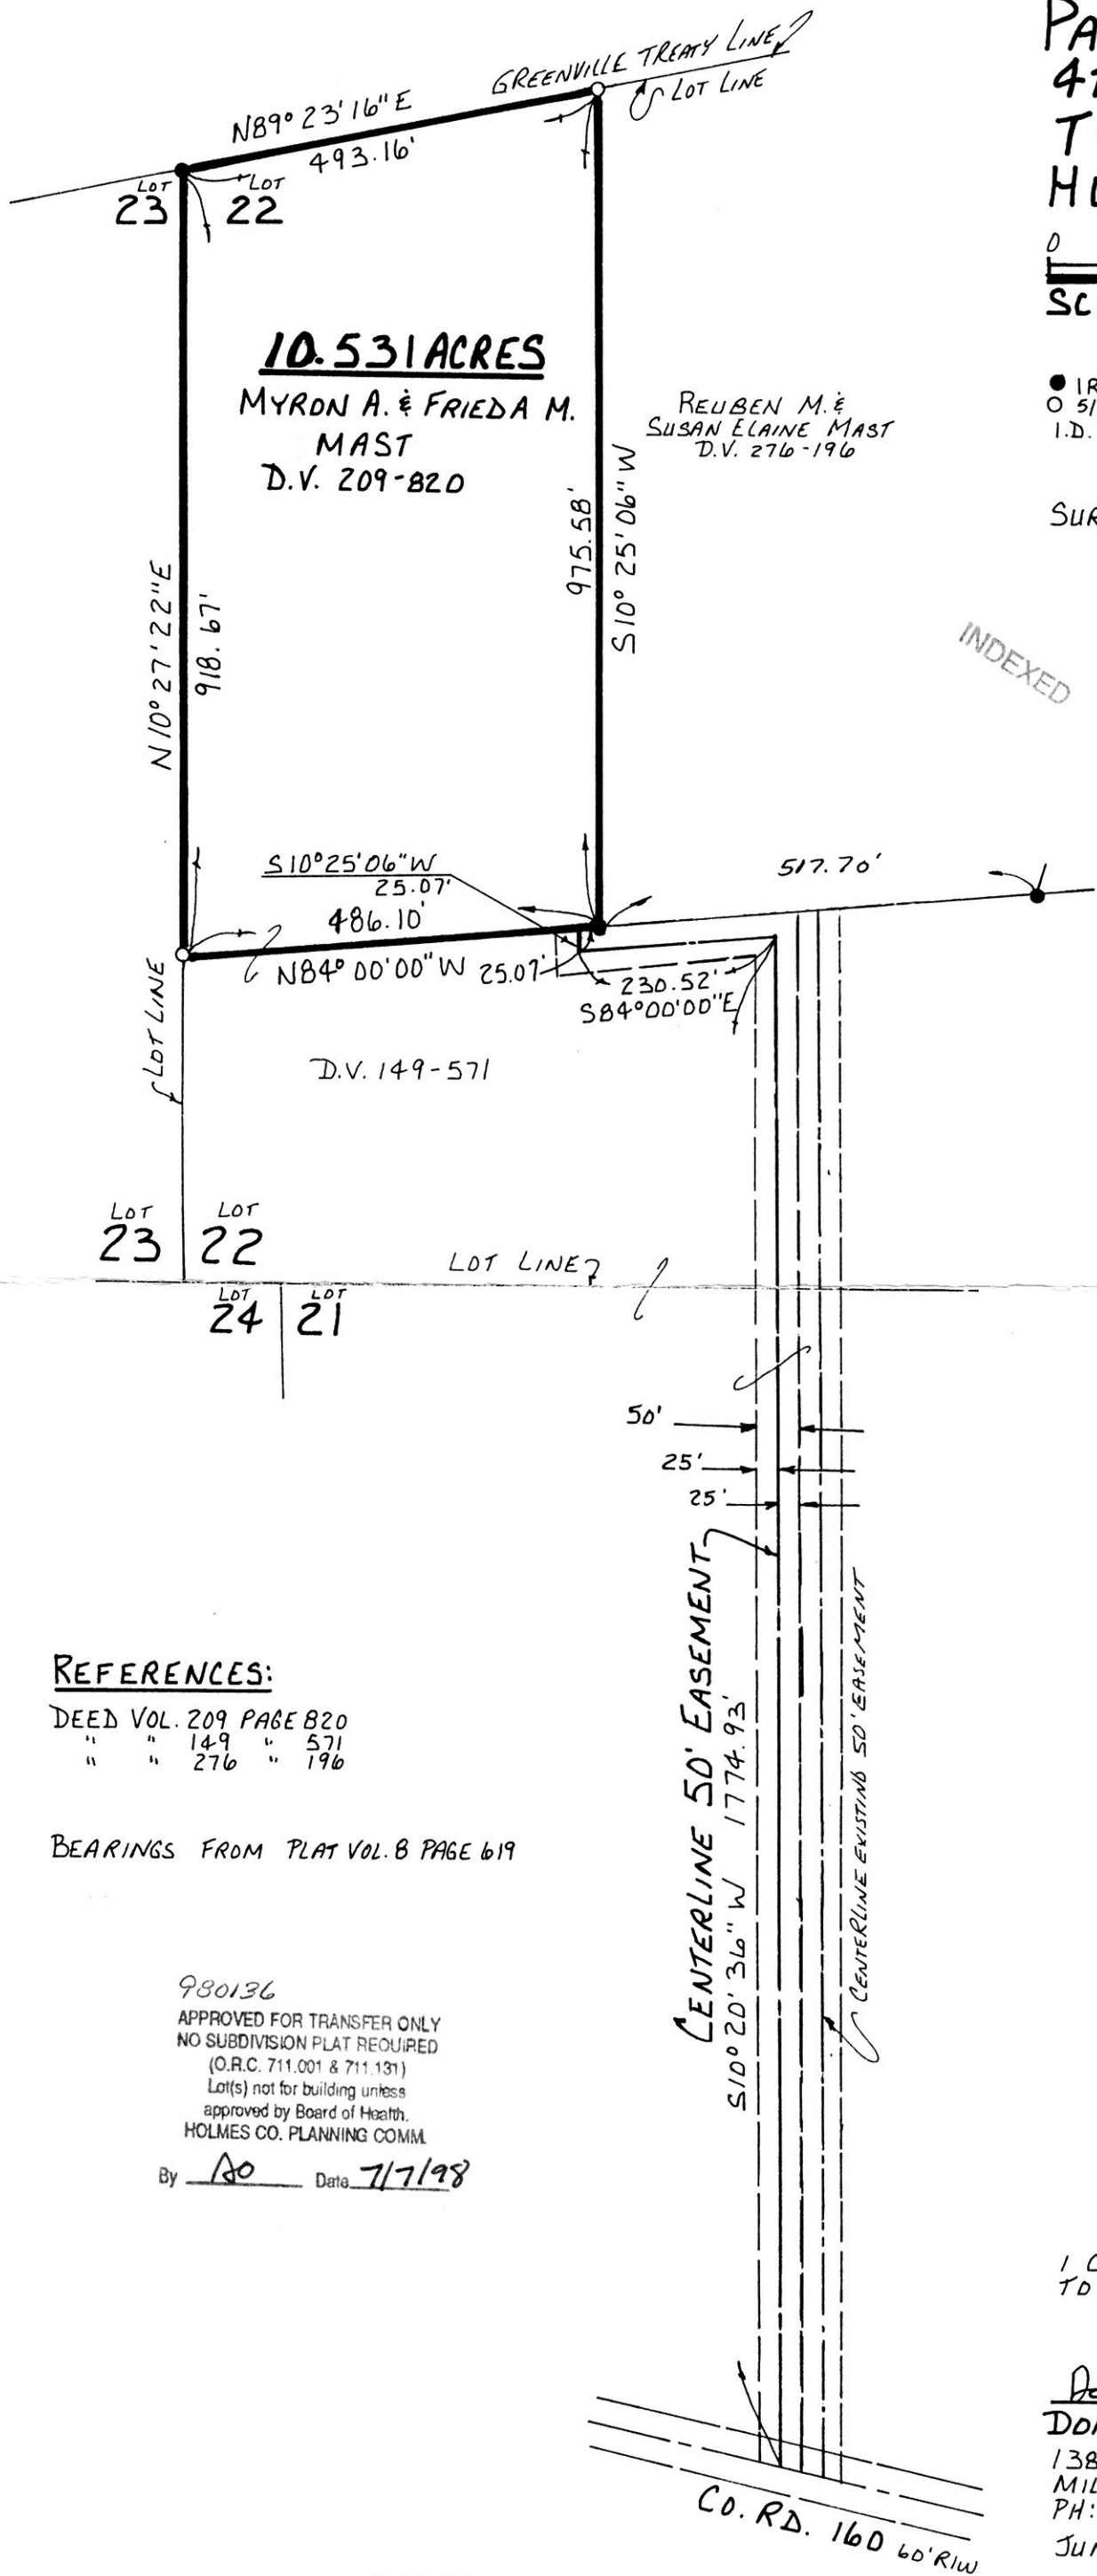

INDEXED

9800003183  
Filed for Record in  
HOLMES COUNTY, OH  
SALLY MILLER  
On 07-09-1998 At 01:01 pm.  
SMALL PLAT 20.00  
Book OR Vol. 16 Pg. 784 - 784  
OR Vol. 12 pg 302

**REFERENCES:**

DEED VOL. 209 PAGE 820  
" " 149 " 571  
" " 276 " 196

BEARINGS FROM PLAT VOL. 8 PAGE 619

980136  
APPROVED FOR TRANSFER ONLY  
NO SUBDIVISION PLAT REQUIRED  
(O.R.C. 711.001 & 711.131)  
Lot(s) not for building unless  
approved by Board of Health,  
HOLMES CO. PLANNING COMM.

By ASO Date 7/7/98

9800003183  
THOMAS GINDLESBERGER ATTORNEY  
MILLERSBURG, OH 44654



I CERTIFY THIS SURVEY TO BE CORRECT  
TO THE BEST OF MY KNOWLEDGE.

Donald C. Baker  
**DONALD C. BAKER** P.S. 6938  
138 N. CLAY ST.  
MILLERSBURG, OHIO 44654  
PH: (330) 674-4788  
JUNE 12, 1998

PLAT APPROVED

7/8/98

# 31498 - FJM  
F.C.C. - J.D. DARR