

VOL 16 PAGE 788  
 SCALE: 1" = 100'  
 ■ STONE FOUND  
 ● IRON PIN FOUND  
 ▲ R.R. SPIKE FOUND  
 ○ 5/8" RE BAR WITH I.D. CAP SET  
 I.D. CAP MARKED "BAKER 6938"

**HARDY TOWNSHIP**  
**1ST. QTR. LOT 32**  
**T- 9N ; R- 7W**  
**HOLMES COUNTY, OHIO**  
 (SURVEYED FOR: MICHAEL A. LOWE)

9800003266  
 Filed for Record in  
 HOLMES COUNTY, OH  
 SALLY MILLER  
 On 07-14-1998 At 01:21 pm.  
 SMALL PLAT 20.00  
 Book OR Vol. 16 Pg. 788 - 788  
 OR Vol. 12 pg 584

REFERENCES:



DEED Vol. 257 PAGE 143  
 " " 272 " 490  
 " " 278 " 360  
 " " 271 " 859  
 " " 244 " 418

D.R. Vol. 3 PAGE 818

PLAT Vol. 10 PAGE 480

" " 7 " 24  
 " " 4 " 27  
 " " 3 " 17 B  
 " " 10 " 193  
 " " 16 " 574

BEARINGS FROM PLAT Vol. 10 PAGE 480

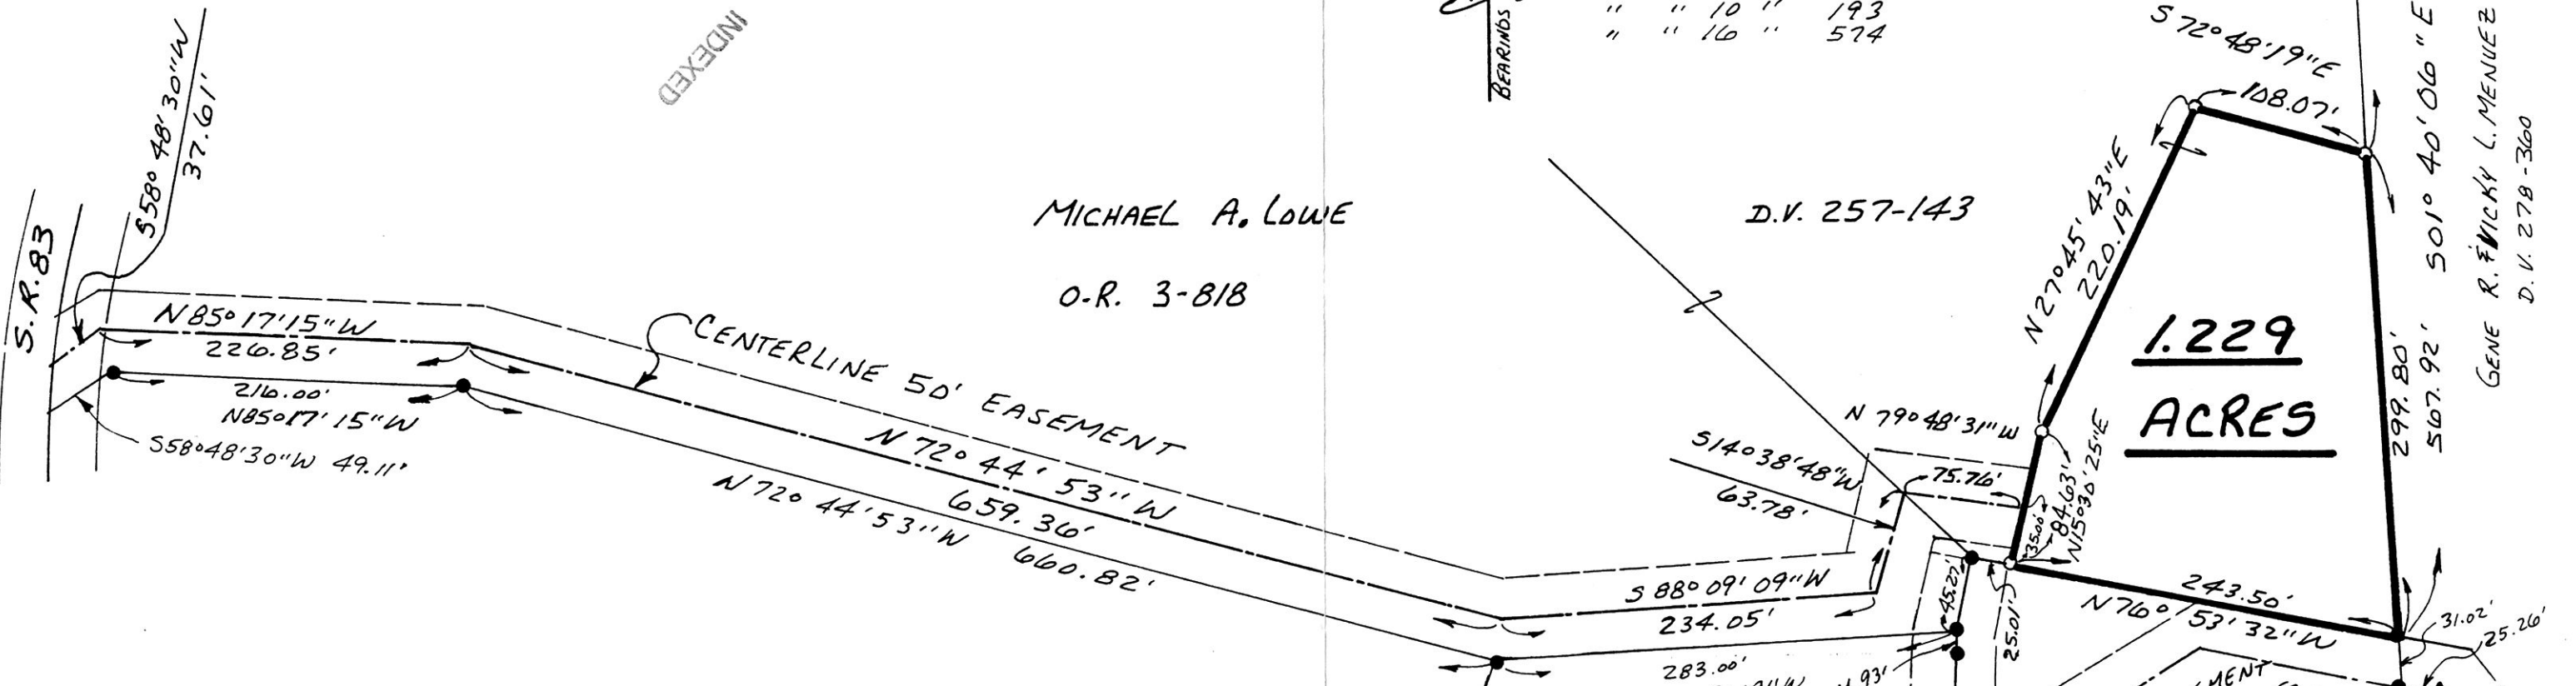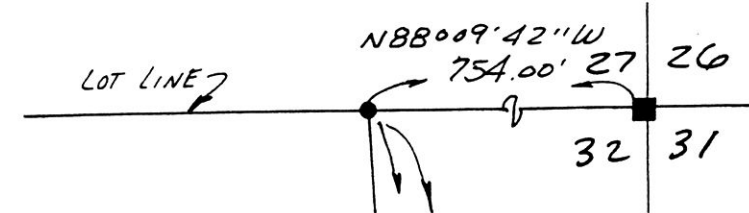

I CERTIFY THIS SURVEY TO BE CORRECT TO THE BEST OF MY KNOWLEDGE.

Donald C. Baker  
 DONALD C. BAKER P.S. 6938  
 138 N. CLAY ST.  
 MILLERSBURG, OHIO 44654  
 PH. (330) 674-4788



9800003266  
 SAM STEINEL ATTORNEY  
 MILLERSBURG, OH 44654

MAY 13, 1998  
 #30998-M.L.DAVIS  
 F.C.C.-J.D.DARR

980138  
 APPROVED FOR TRANSFER ONLY  
 NO SUBDIVISION PLAT REQUIRED  
 (O.R.C. 711.001 & 711.131)  
 Lot(s) not for building unless  
 approved by Board of Health.  
 HOLMES CO. PLANNING COMM.

By AO Date 7/10/98

PLAT APPROVED  
7/13/98